


EXISTING BLOCK PLAN 1:100

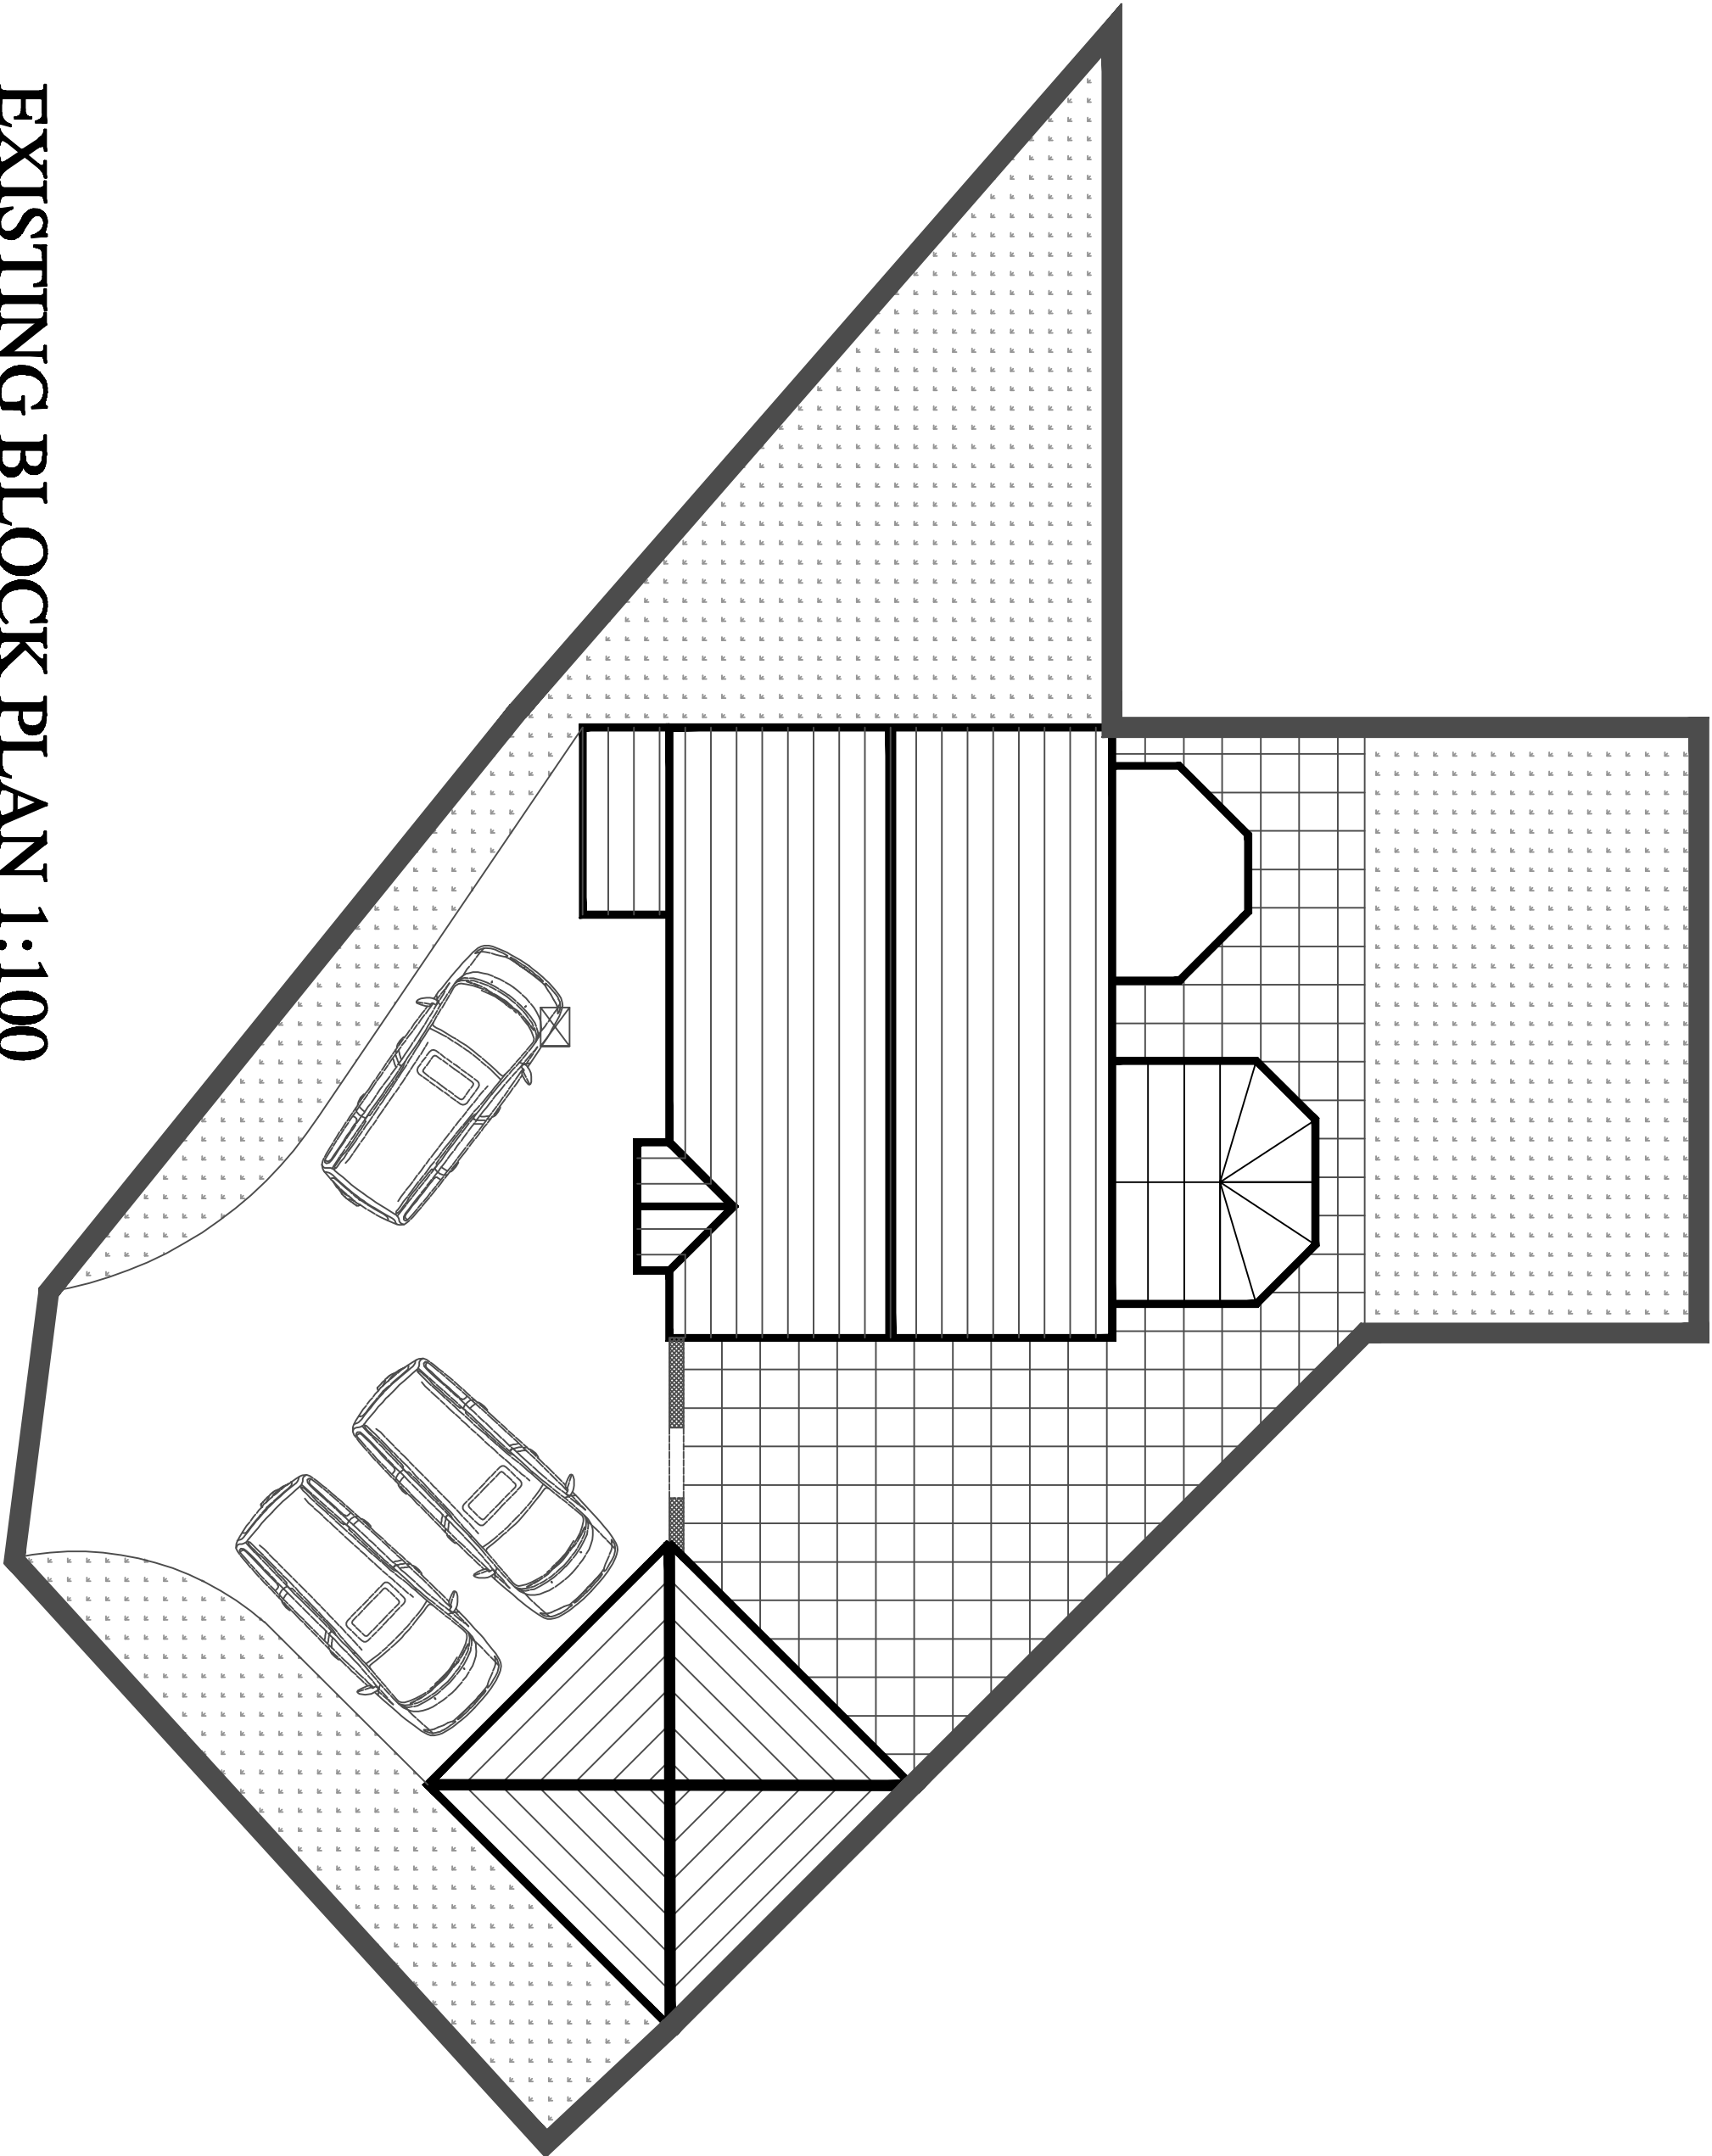

©THIS DRAWING AND THE BUILDING WORKS DEPICTED ARE THE COPYRIGHT OF AJS ARCHITECTURE AND MAY NOT BE REPRODUCED OR AMENDED EXCEPT BY WRITTEN PERMISSION. NO LIABILITY WILL BE ACCEPTED FOR AMENDMENTS MADE BY OTHER PERSONS. – DO NOT SCALE OFF DRAWING, CONFIRM ALL DIMS ON SITE



A.J.S ARCHITECTURE

32 carr road.
buxton.
derbyshire.
sk17 6wf.

h: 01298 26062
m: 07794 400237

1:100
MAY'14

EXISTING
4 WYE HEAD CLOSE
BUXTON

EXISTING 05

4 WYE HEAD CL'