




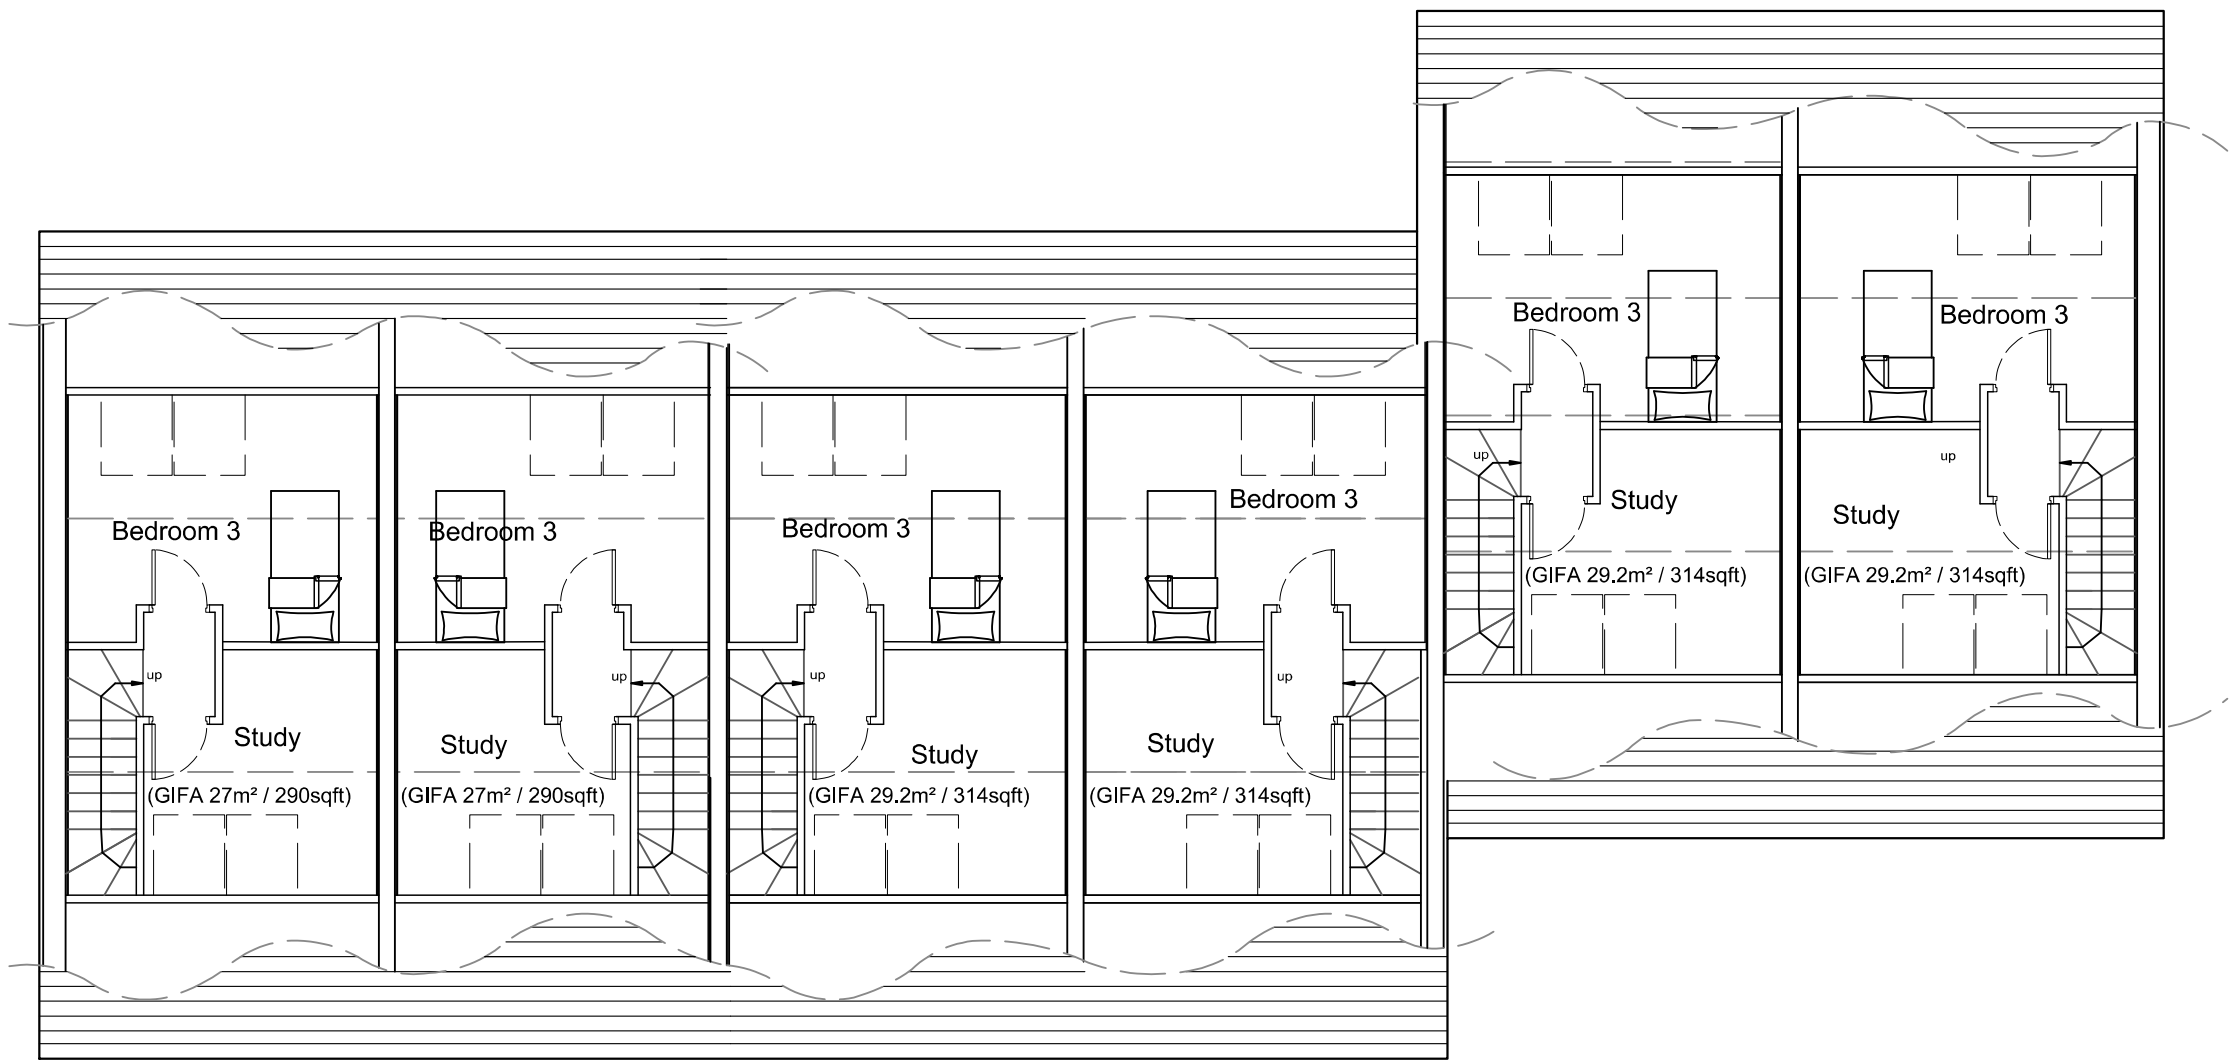



Second floor plan

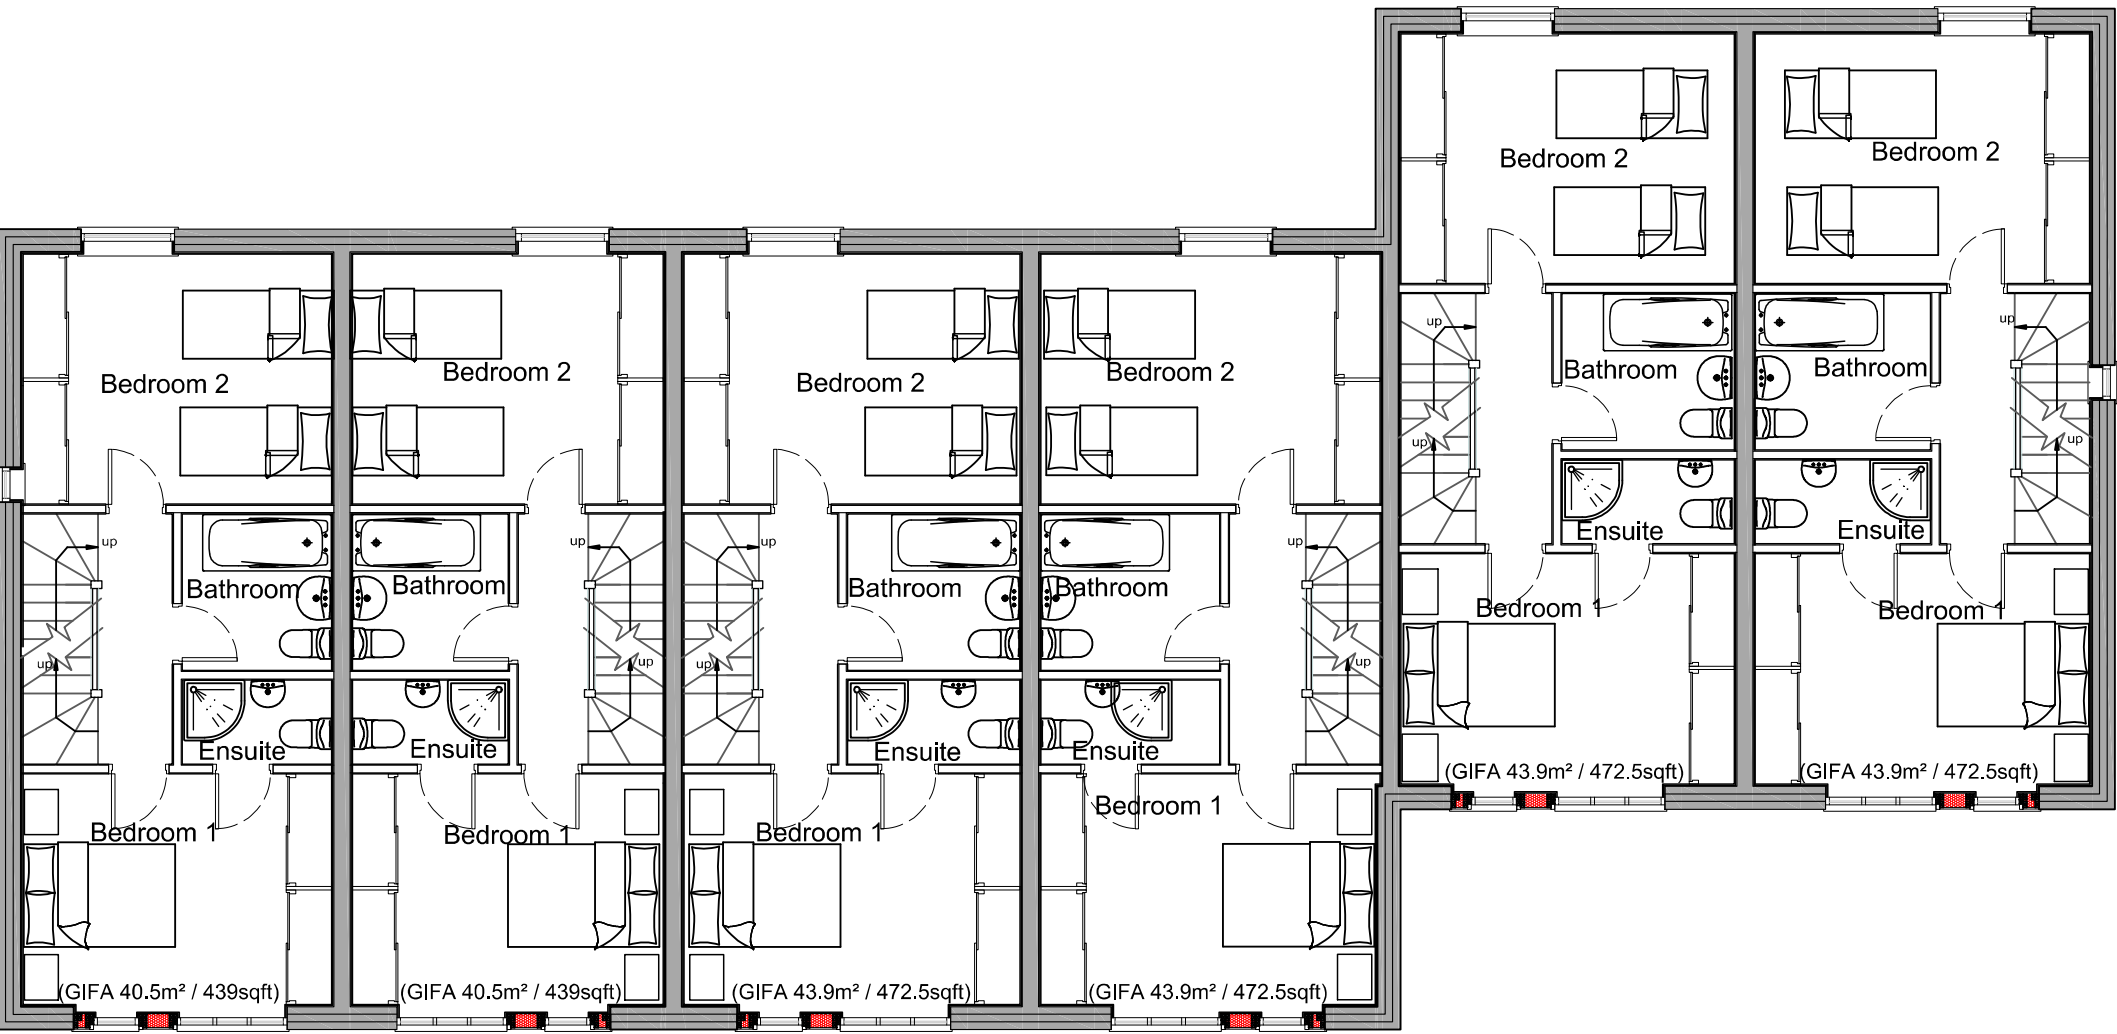


First floor plan

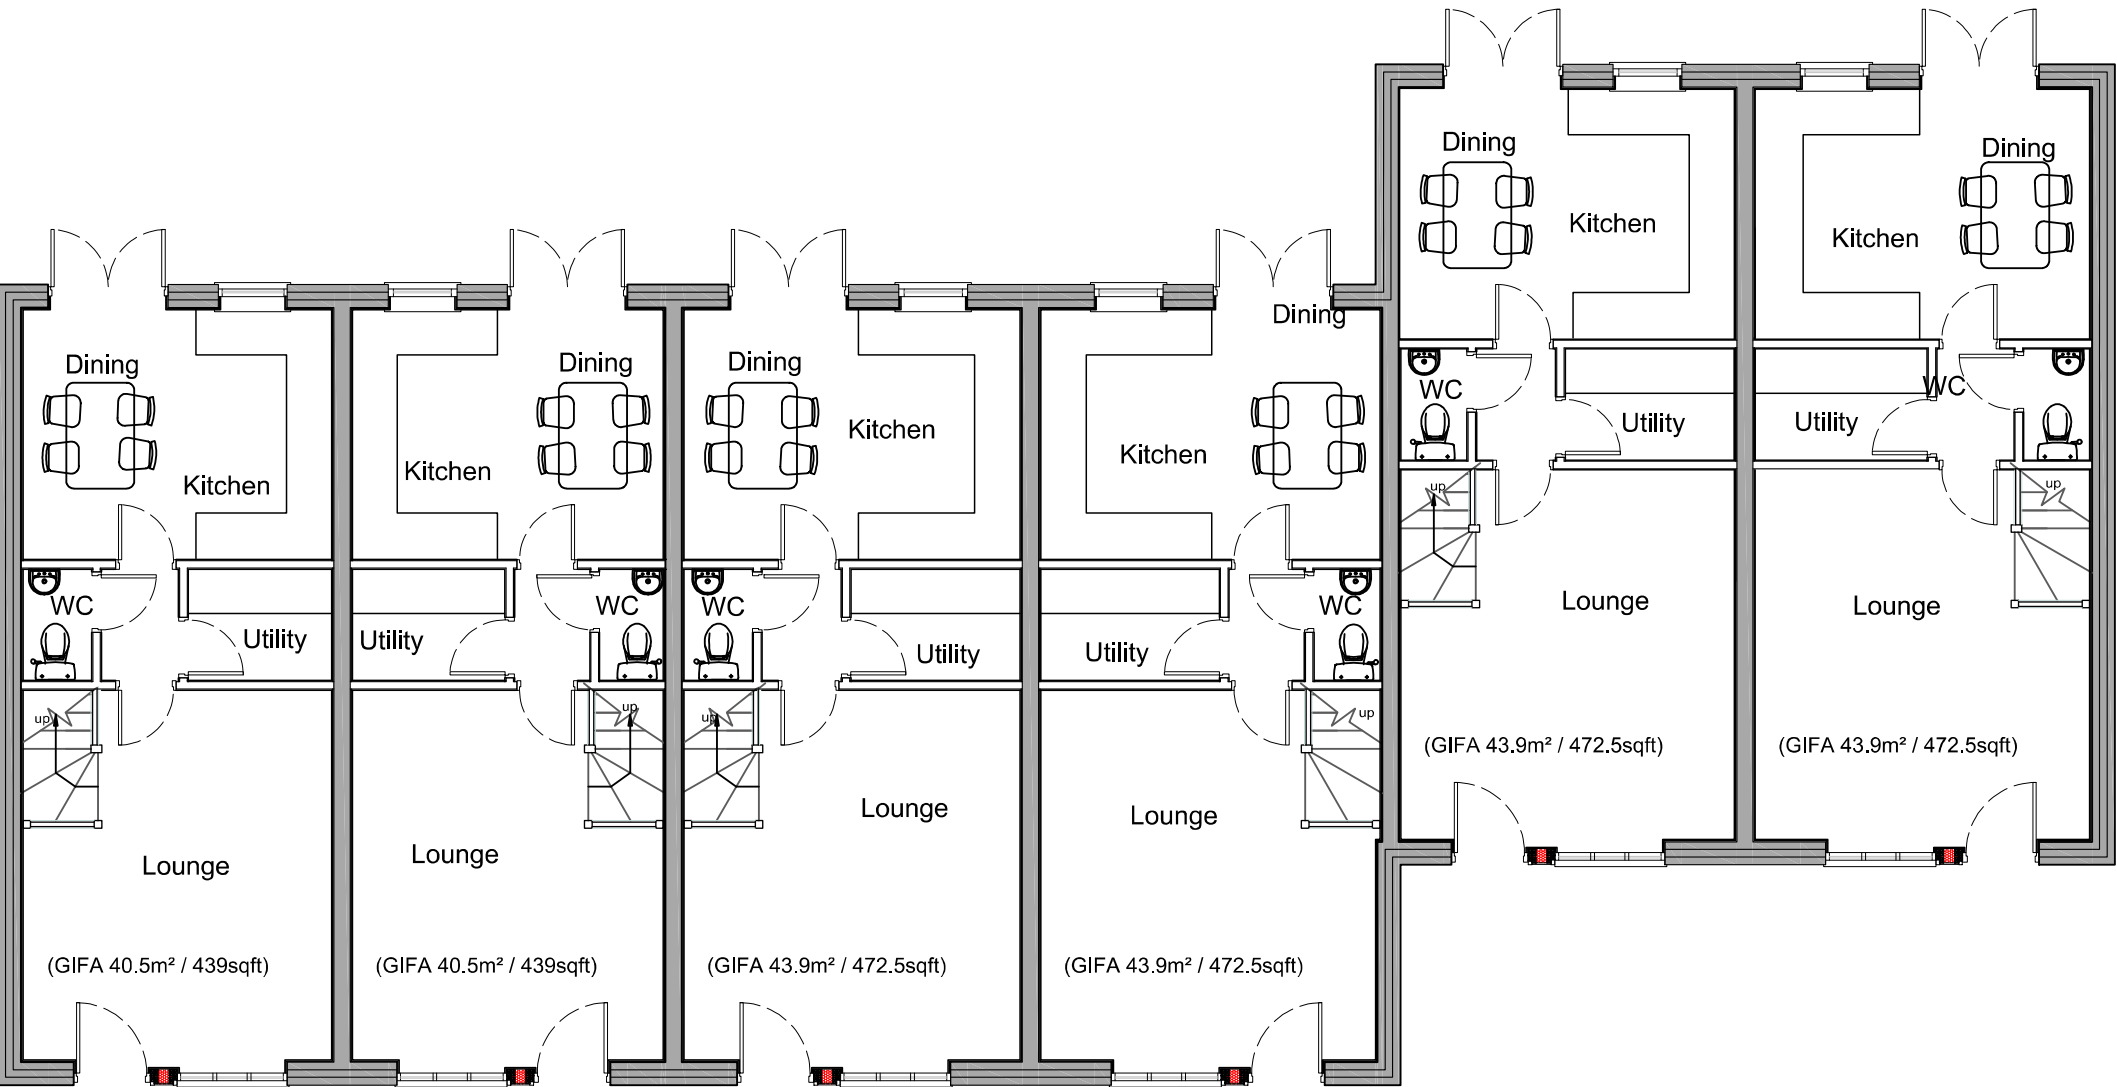

Ground floor plan

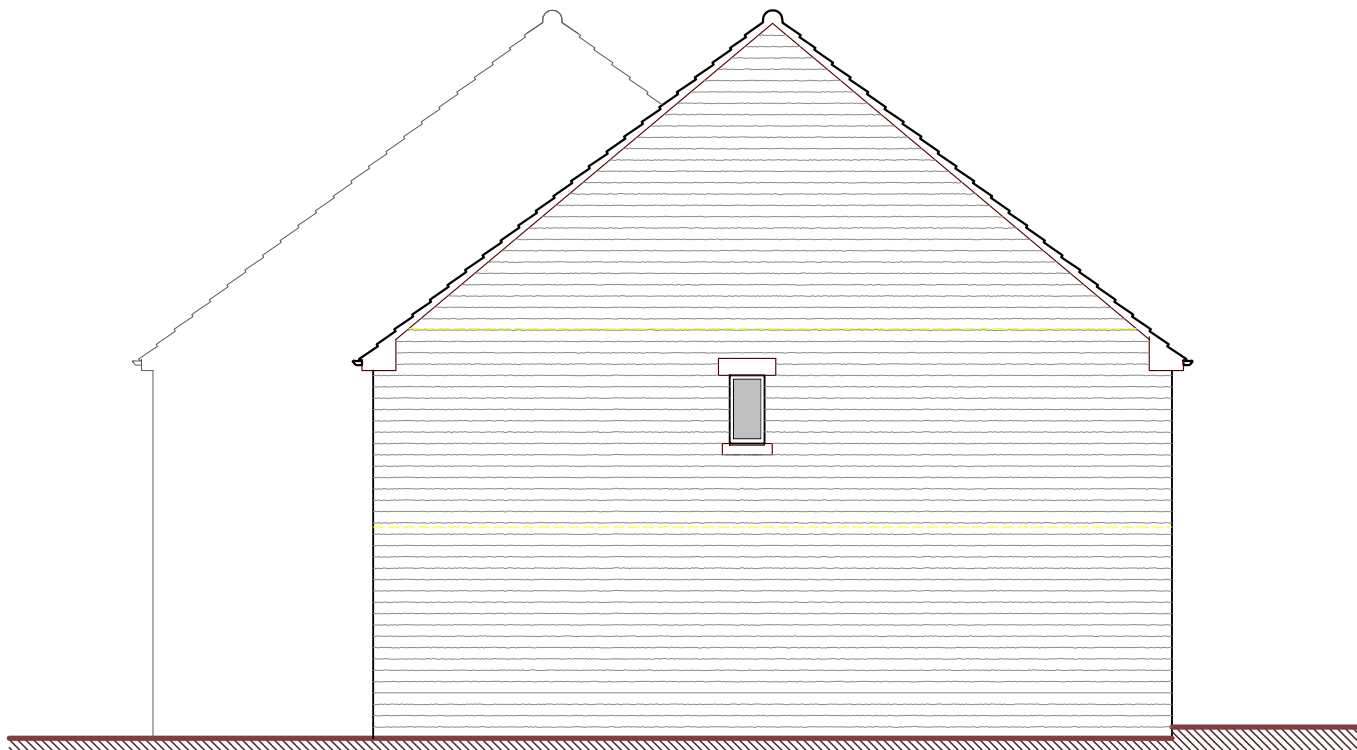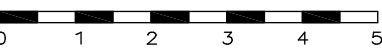


Side Elevation (west)

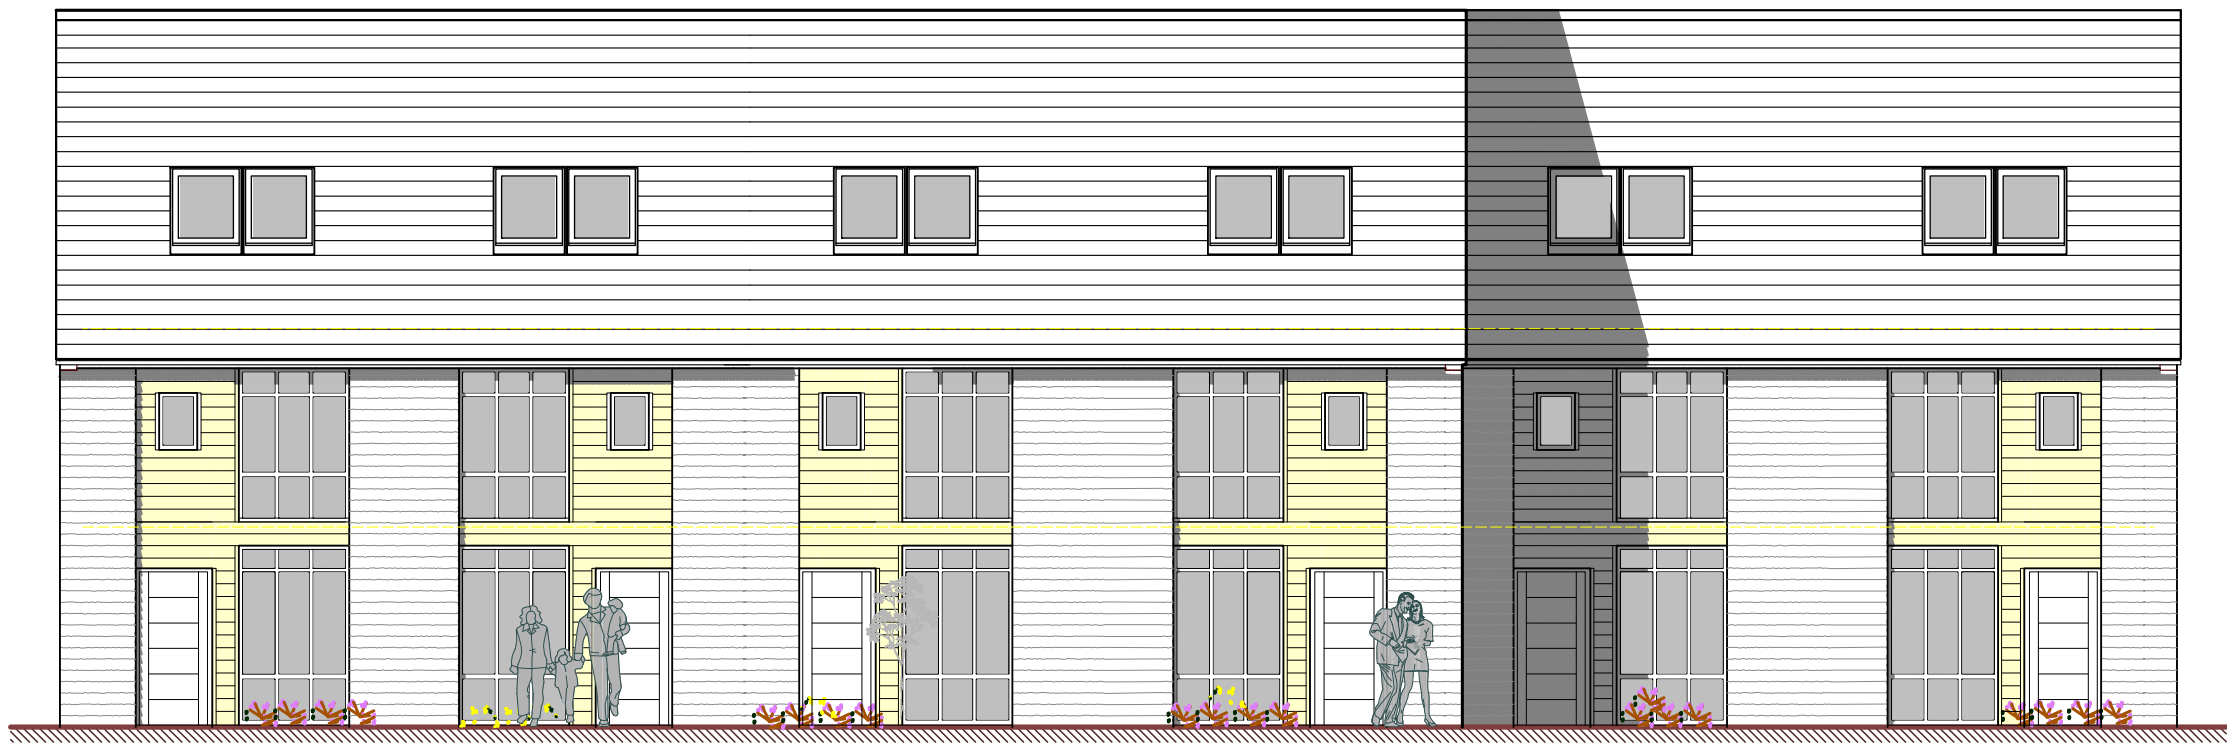


Front Elevation (south)



Rear Elevation (north)

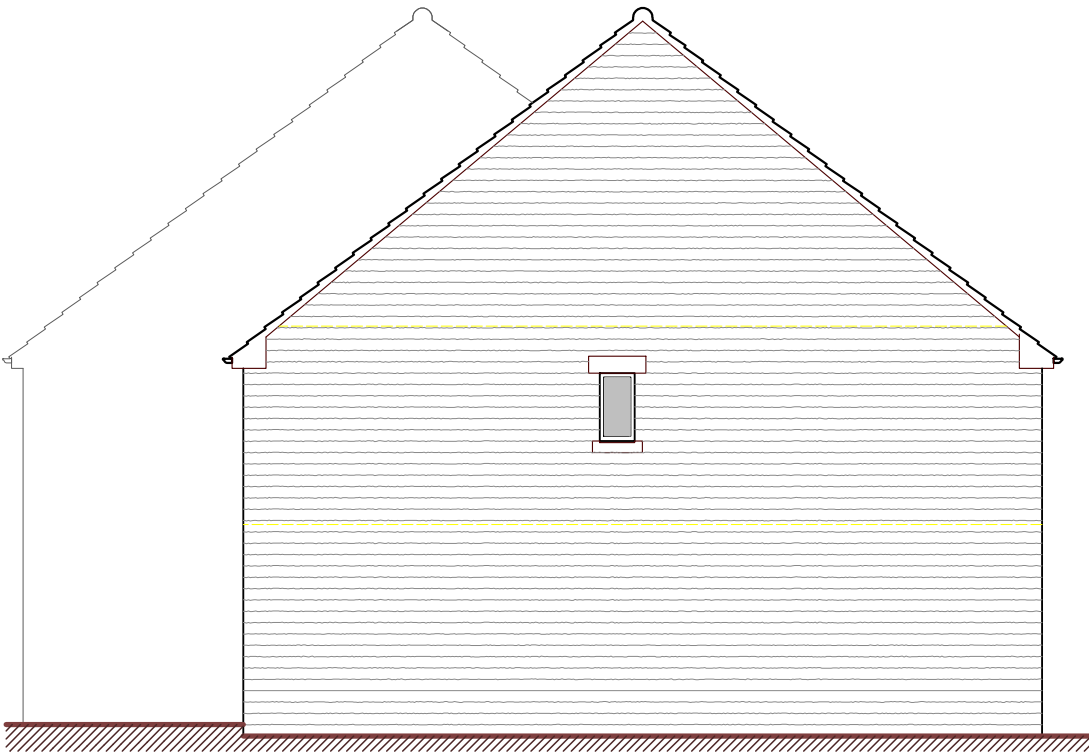

Side Elevation (east)

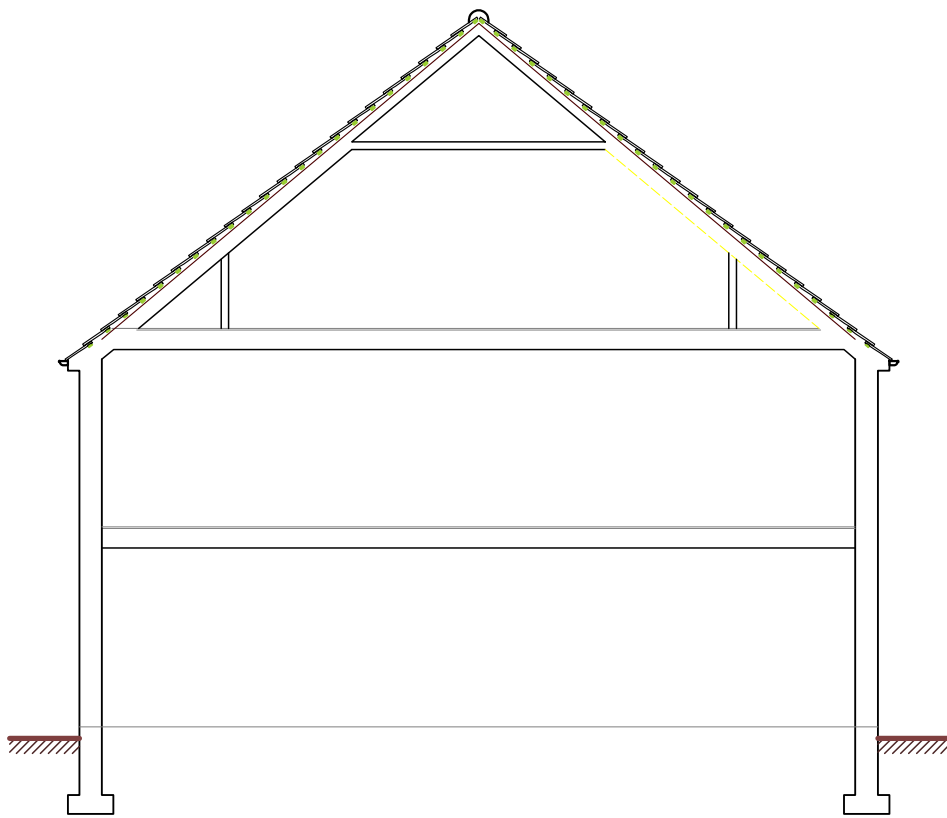

Typical section

Amos homes Ltd ©2013

1. Copyright is vested with Amos homes Ltd
2. All dimensions to be checked on site before proceeding.
3. Contractor to check/adjust dimensions of new work to suit existing conditions. Do not assume existing structure or details are plumb, square or level.
4. Contractor must notify the architect of any discrepancies before proceeding.
5. All drawings to be read in conjunction with all other consultants drawings and specs.

Revisions			
A	12.08.13	Minor amendments	
B	12.08.13	Minor amendments	
C	25.09.13	Minor amendments	

PROPOSED 6no NEW DWELLINGS
GARDEN HOUSE FARM
TONGUE LANE, BUXTON
DERBYSHIRE SK17 7PA

UNITS 1 to 6
FLOOR PLANS & ELEVATIONS
as PROPOSED

Scale	Date	Job No
1:100	07.08.13	00702
Size	Drawn	PL 10 C
A1	AD	

Amos
homes Ltd
Alexandra House
Queen Street
Leek
Staffs ST13 6LP
Tel 01538 399813
Fax 01538 383974
e-mail: info@amosgroup.co.uk
website: www.amosgroup.co.uk