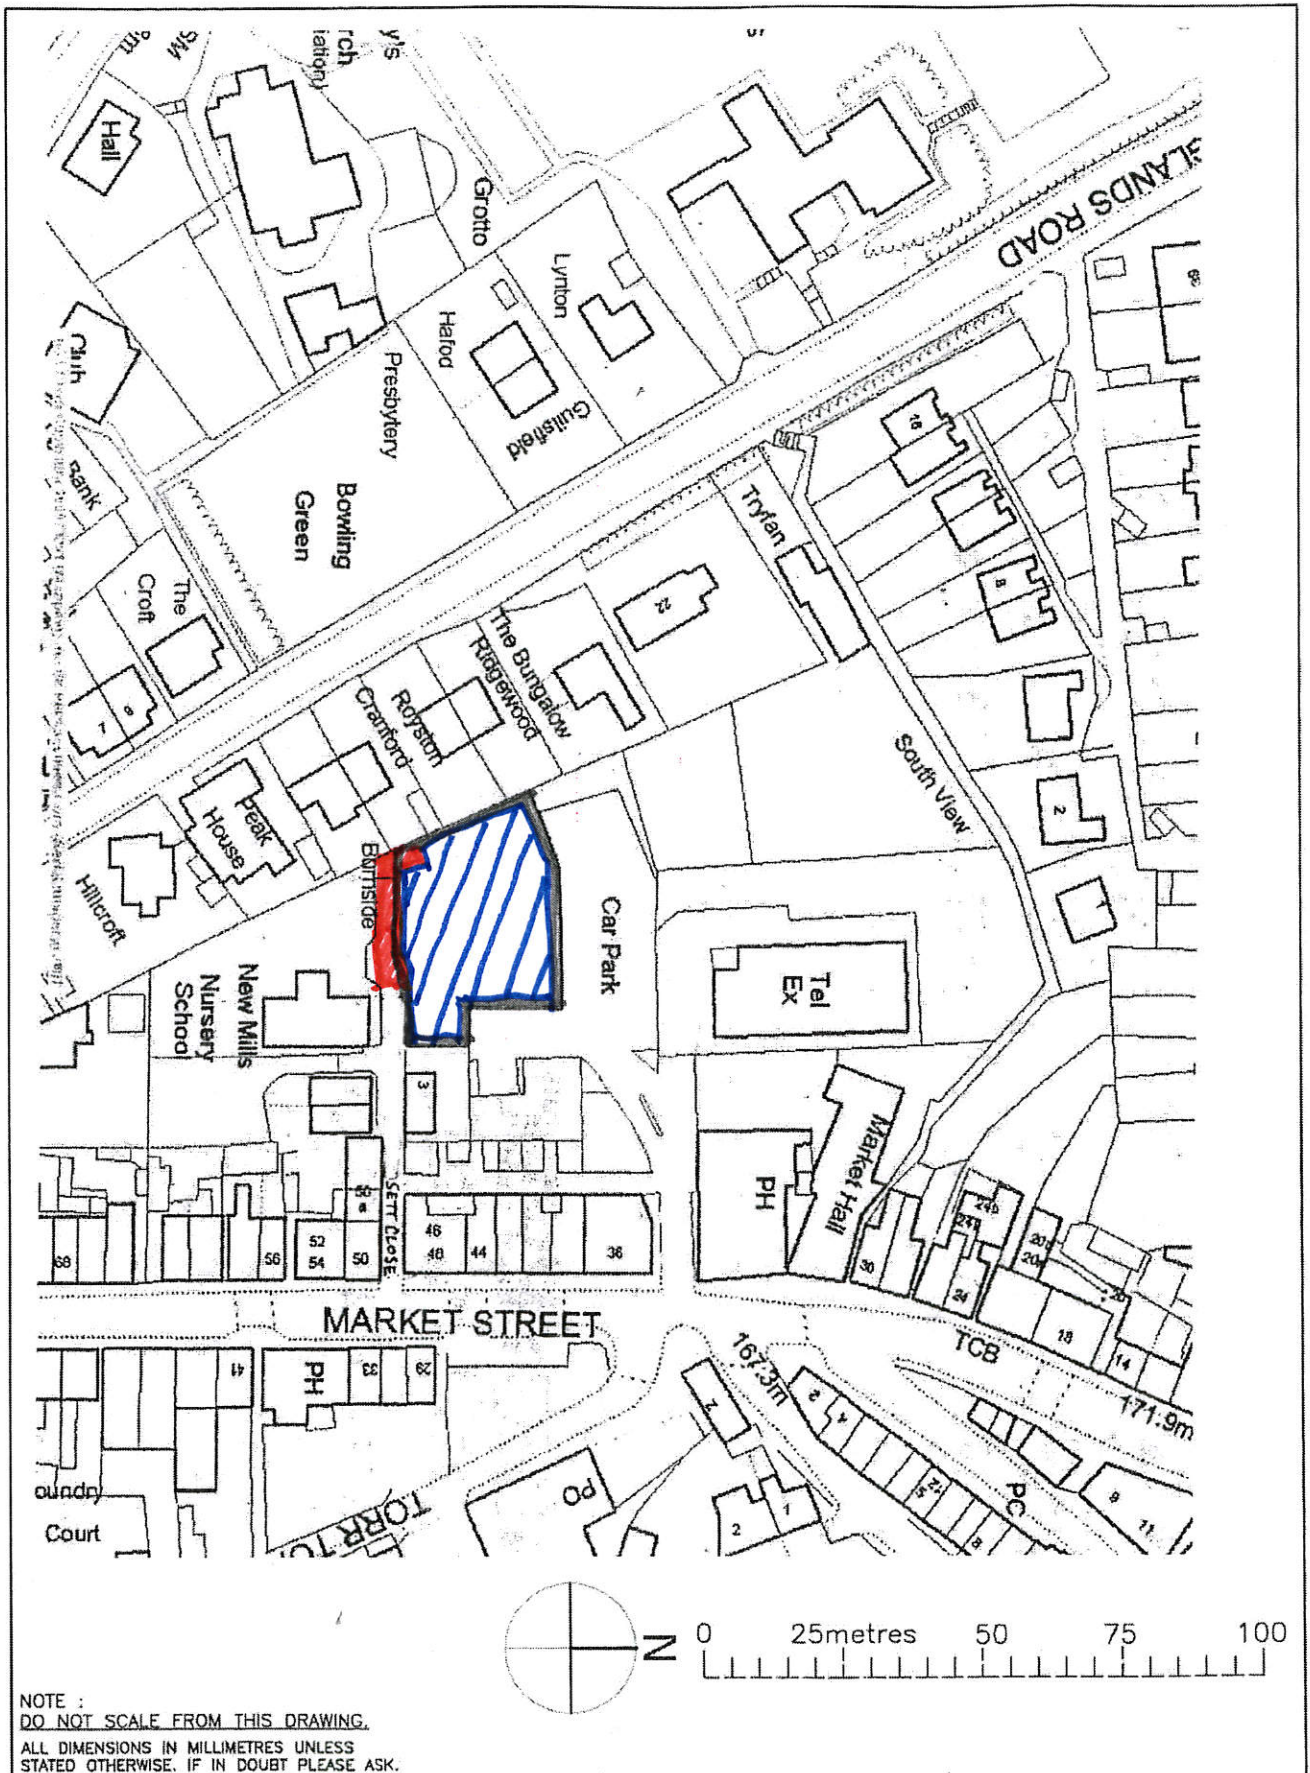


TITLE
BLOCK PLAN

JAMES TOTTY PARTNERSHIP
CHARTERED ARCHITECTS
38 Wilkinson Street, Sheffield, S10 2GB
Telephone: (0114) 2700200 Fax: (0114) 2756691
EMAIL : james-totty-partnership.co.uk

DATE
AUG 08

SCALE
1:1250

PROJECT
NEW MILLS SURGERY

JOB CODE
15-792

NUMBER
100