


EXISTING PLAN - 9 BEECHVIEW DRIVE. SK17 9NS.

HPK/2013/0258
HUNFORD BOROUGH COUNCIL
POST ROOM
REC'D 28 JUL 2014

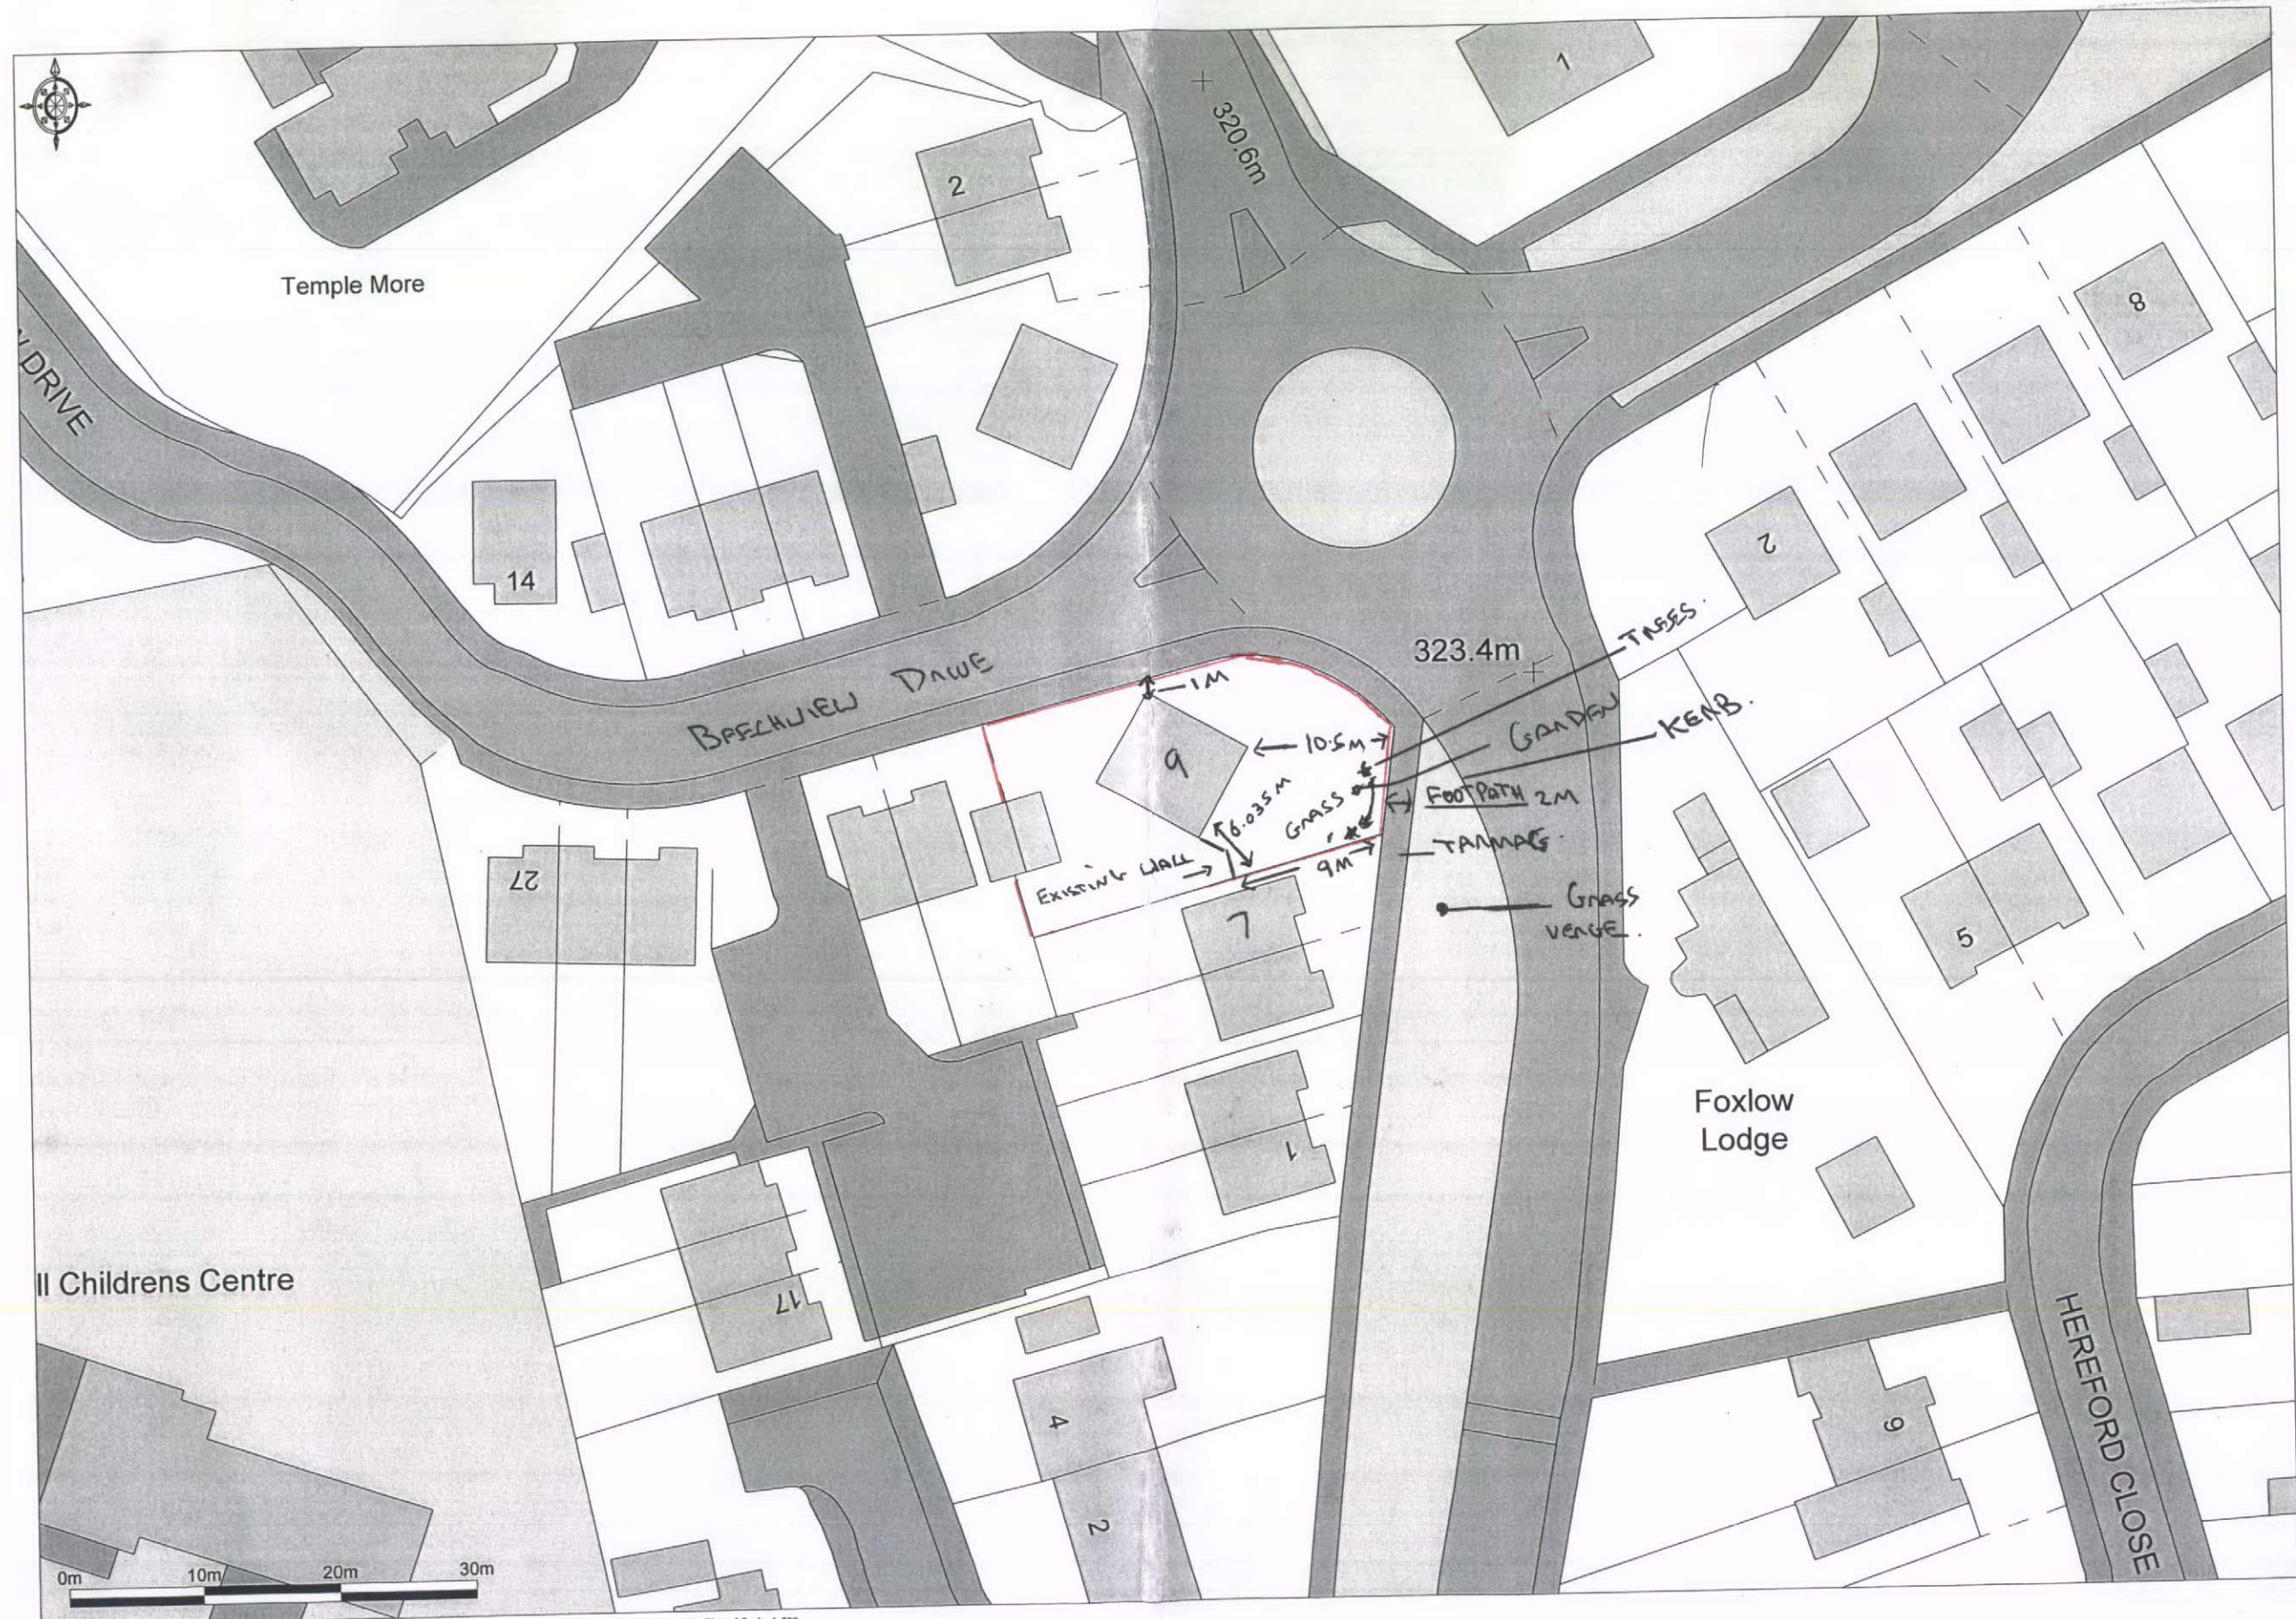

Childrens Centre

0m 10m 20m 30m

Promap®

Ordnance Survey © Crown Copyright 2014. All rights reserved. Licence number 100022432. Plotted Scale 1:500

DRG 03