


Notes
Do not scale from this drawing all dimensions to be checked on site and architect notified of any discrepancies copyright reserved.
Curious owns the copyright of this drawing, which must not be reproduced in whole or part without the written permission of Curious.

CONSERVATION ARCHITECTS
Nicholas Jacob Architects
89 Berners Street, Ipswich, Suffolk, IP1 3LN
Tel: 01473 221150 Fax: 01473 255550
www.nicholasjacob.co.uk

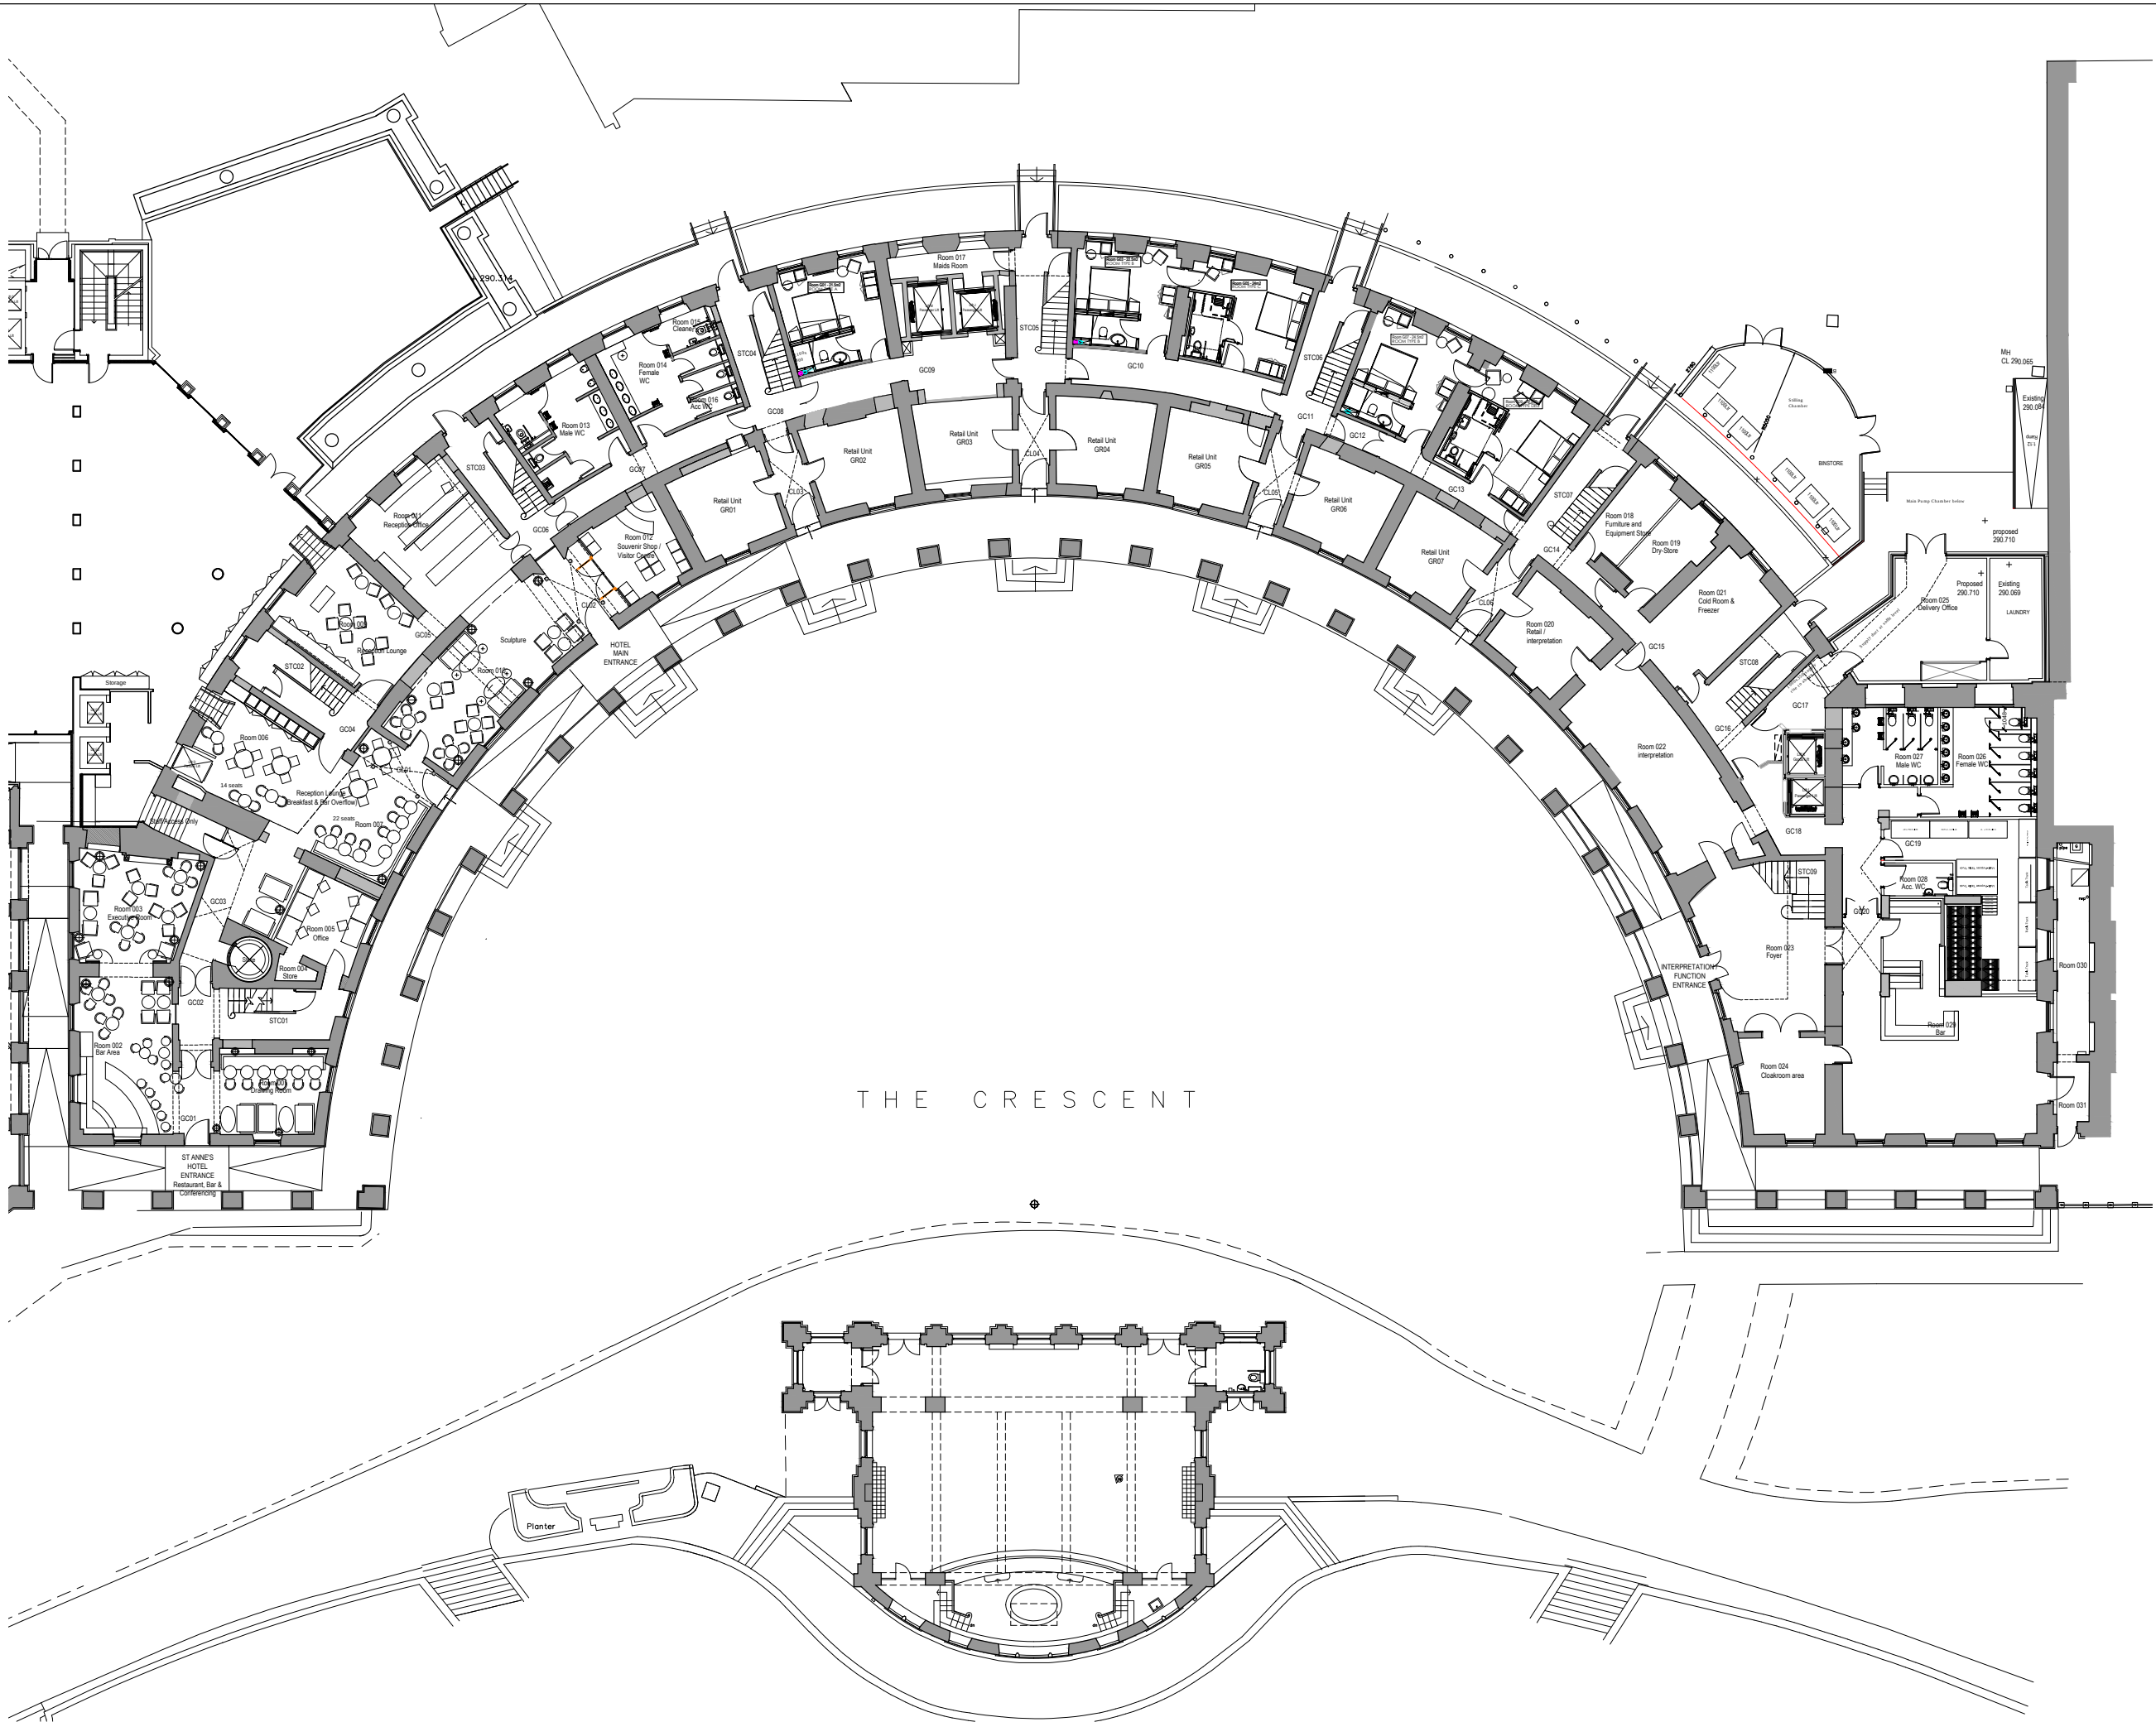

P1	09/07/14	REVISED FOR PLANNING	GC	LJ	
DATE	DESCRIPTION	DATE	BY	CHKD	
PURPOSE: PLANNING					

Curious
It all begins with the idea.

client:				BUXTON CRESCENT HOTEL & THERMAL SPA COMPANY LTD	
project:				HOTEL & SPA DEVELOPMENT THE CRESCENT BUXTON	
title:				(02) CRESCENT REFURBISHMENT GROUND FLOOR GENERAL ARRANGEMENT AS PROPOSED	
scale @ size:		date:		classification:	
1:1000@A3		15.05.14		PRELIMINARY	
drawn:		checked:		approved:	
JW		SB			
drawing stage:					
project no:		work stage:		drawing no:	
20046		(D)		(02)AL(0) 015 P1	
Curious Architects 64 Waterloo Street Glasgow G2 7DA t: 0141 605 1982 w: www.thincurious.com					