

**ELECTRICAL LEGEND**

- single switched socket outlet
- double switched socket outlet (low level)
- double switched socket outlet (high level)
- one way light switch
- two way light switch
- pull cord light switch
- cooker control box
- cooker connection box
- immersion switch
- immersion heater
- room thermostat
- smoke/heat detection with integral sounder unless otherwise stated
- alarm control panel
- hacker control panel
- telephone point
- central alarm sounder
- compact fluorescent light
- fluorescent strip light
- heat detector
- alarm
- alarm light
- alarm bell
- alarm bell push button
- tv socket
- fixed spur
- consumer unit
- shower stop light & socket 800mm APL
- alarm horn
- gas point
- vent light
- external wall light

electrical layouts are indicative please refer to specification for details note - all sockets and switches are to be positioned between 400mm and 1100mm above finished floor level

| Mounting heights to center |                              |
|----------------------------|------------------------------|
| TV                         | 1300mm                       |
| Standard                   | 800mm                        |
| Worktop                    | 1600mm above worktop         |
| Light                      | 1500mm                       |
| Socket                     | 300mm below ceiling          |
| Socket                     | 800mm to top                 |
| Socket                     | 1400mm or adjacent equipment |


**SEE STATUTORY REQUIREMENTS FOR POSITIONING ELECTRICAL FITTINGS**  
DMS No ELO-01

Lighting and Power: separately controlled circuits with sub-main where necessary to ensure compliance with BS 7671 (IET Wiring Regulations)


Correcting indicative of connections only, routes to be determined on site in accordance with the regulations.

Provide light point and socket outlet in roof space adjacent to access hatch

Provide isolator switches to all extractor fans

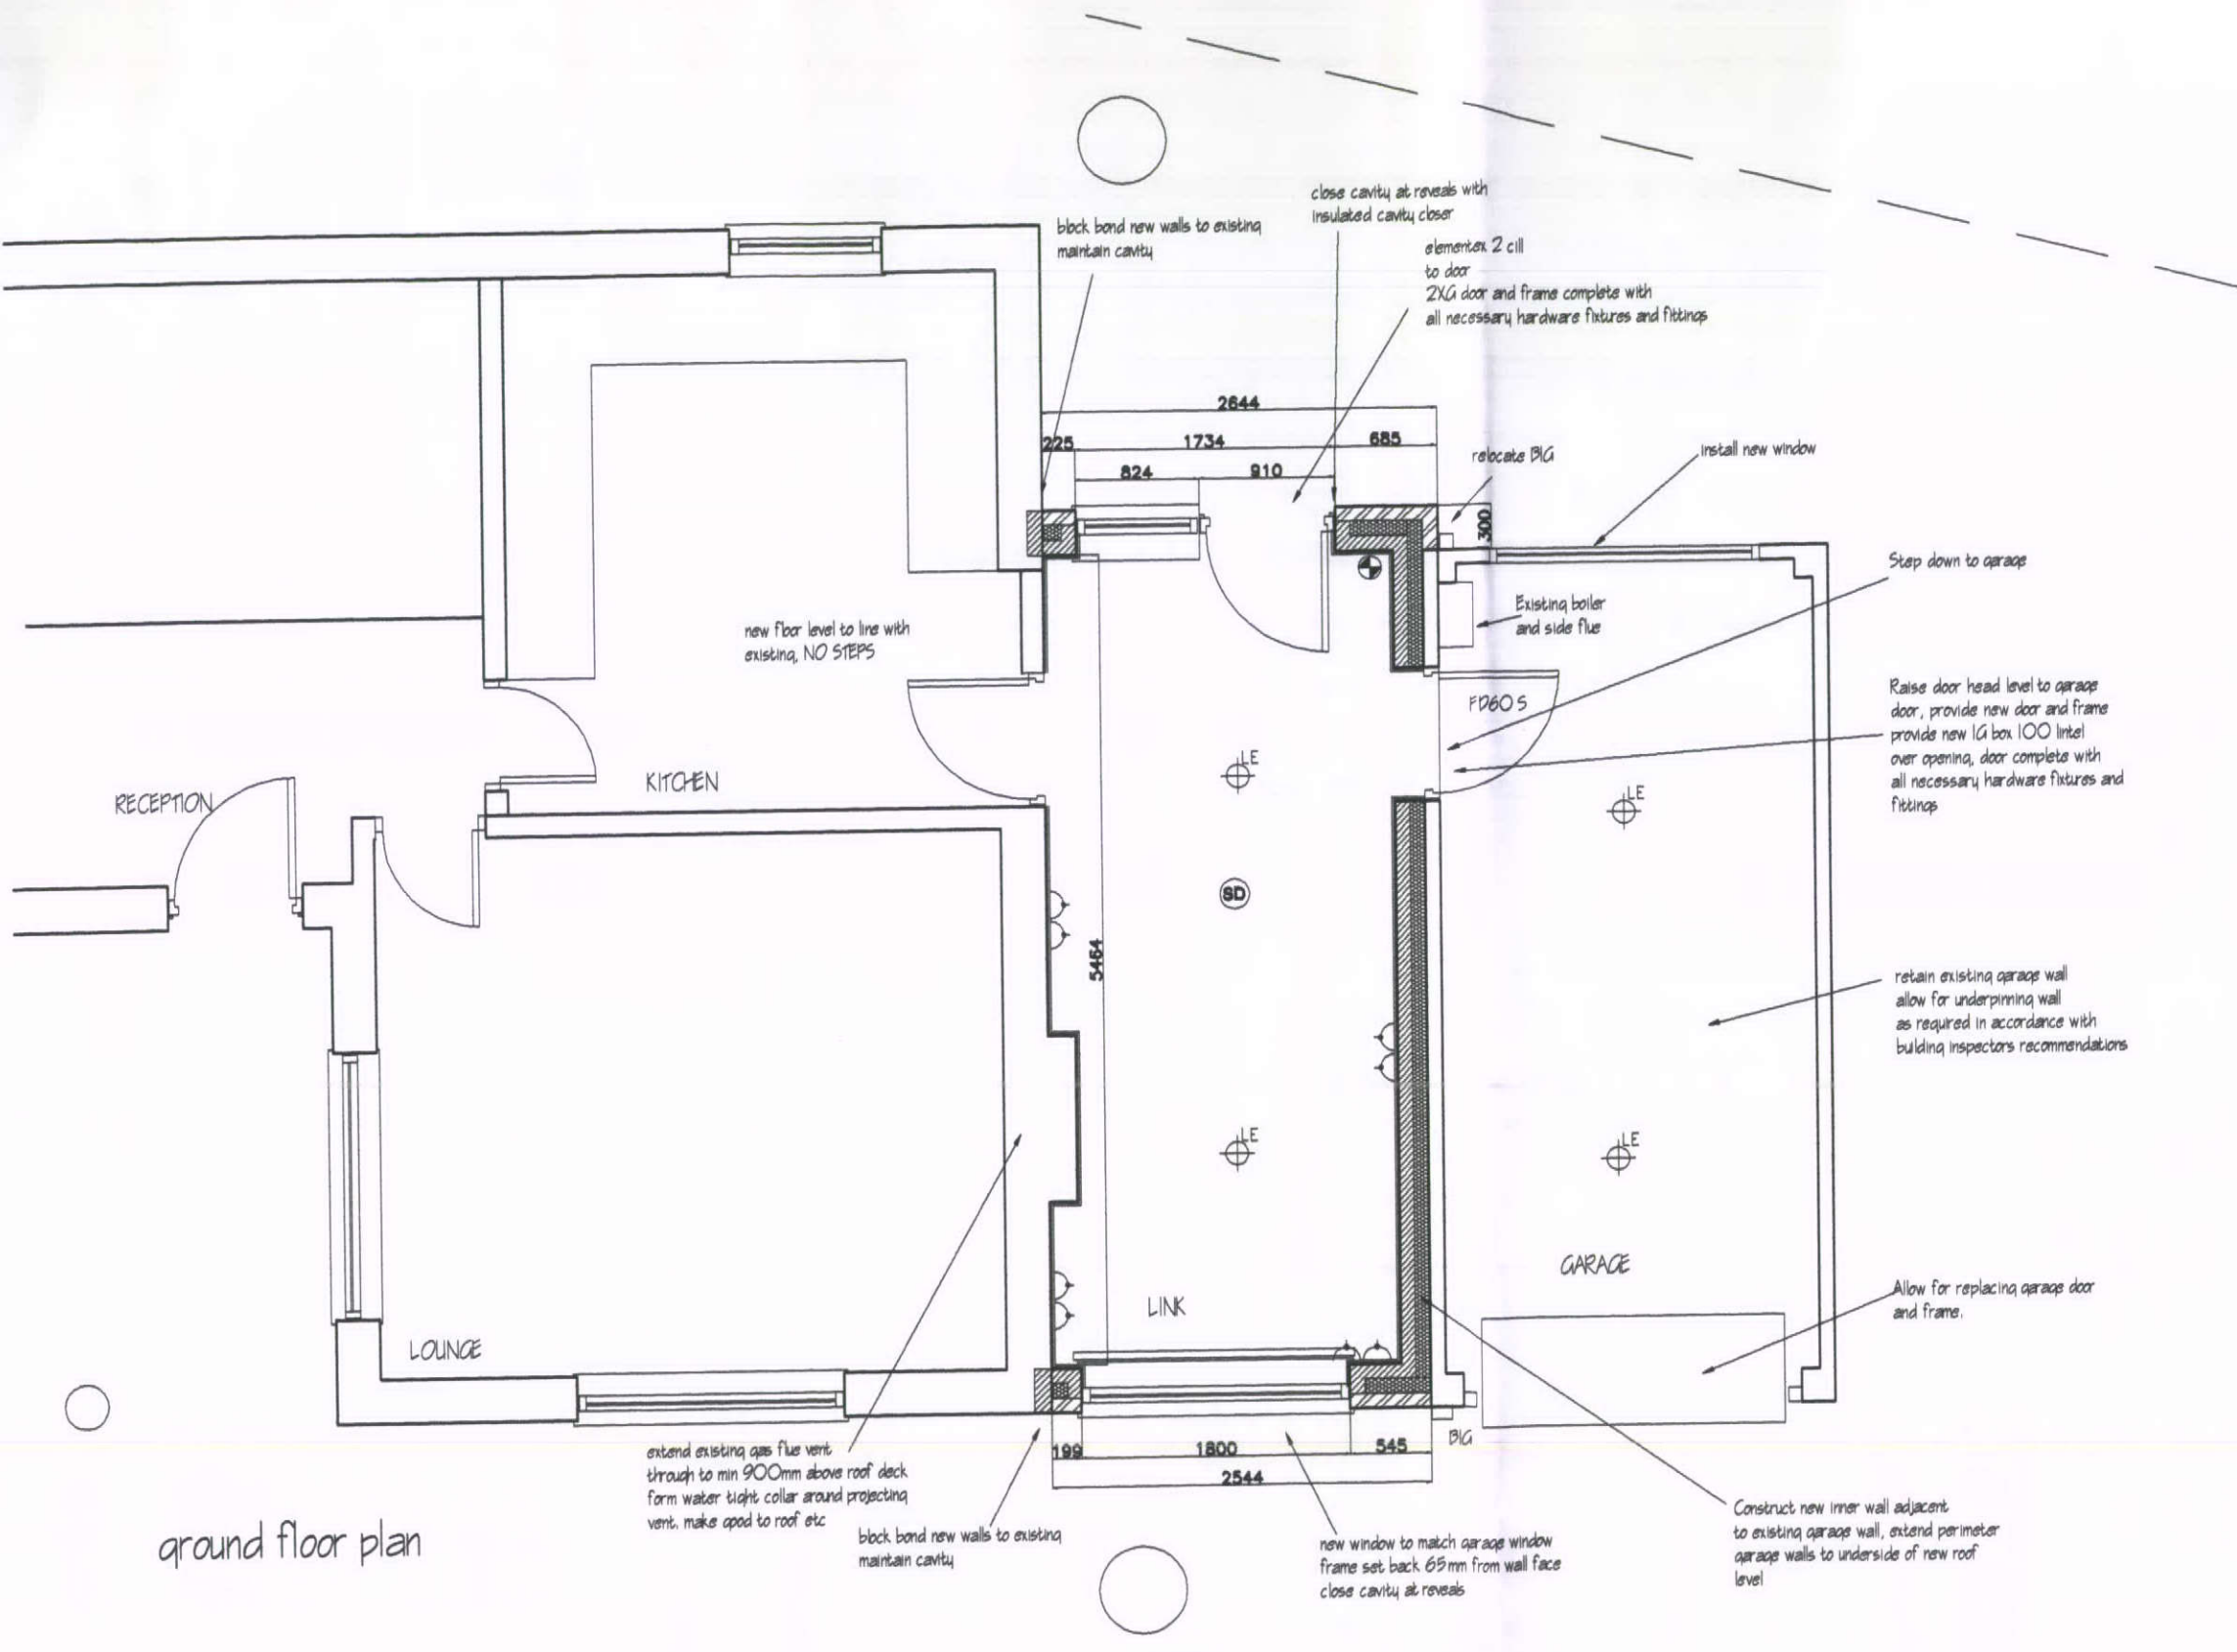

ground floor plan

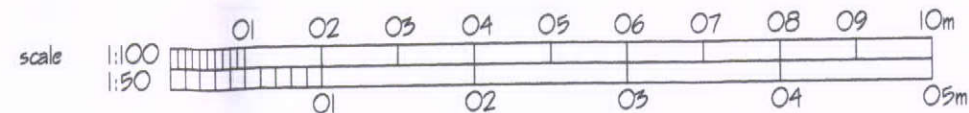

ALL DIMENSIONS TO BE CHECKED ON SITE PRIOR TO ORDERING OR ERECTING MATERIALS DO NOT SCALE.

**JPP DESIGN SERVICES LTD**  
122 STOCKPORT RD  
GEE CROSS, HYDE,  
SK 14 5RA  
Tel No. 0161-368-4250  
Mob No. 07709 548857  
Email jpp@jppdesign.co.uk

**PROPOSED SINGLE STOREY LINK**  
EXTN  
CLIENT  
Mr G, SEABRIGHT  
8 HALL MEADOW ROAD  
GLOSSOP SK13 7RE

|          |           |
|----------|-----------|
| REV.     | DRAND.    |
| DATE     | SCALE     |
| MAR 2014 | 1:50 @ A3 |