


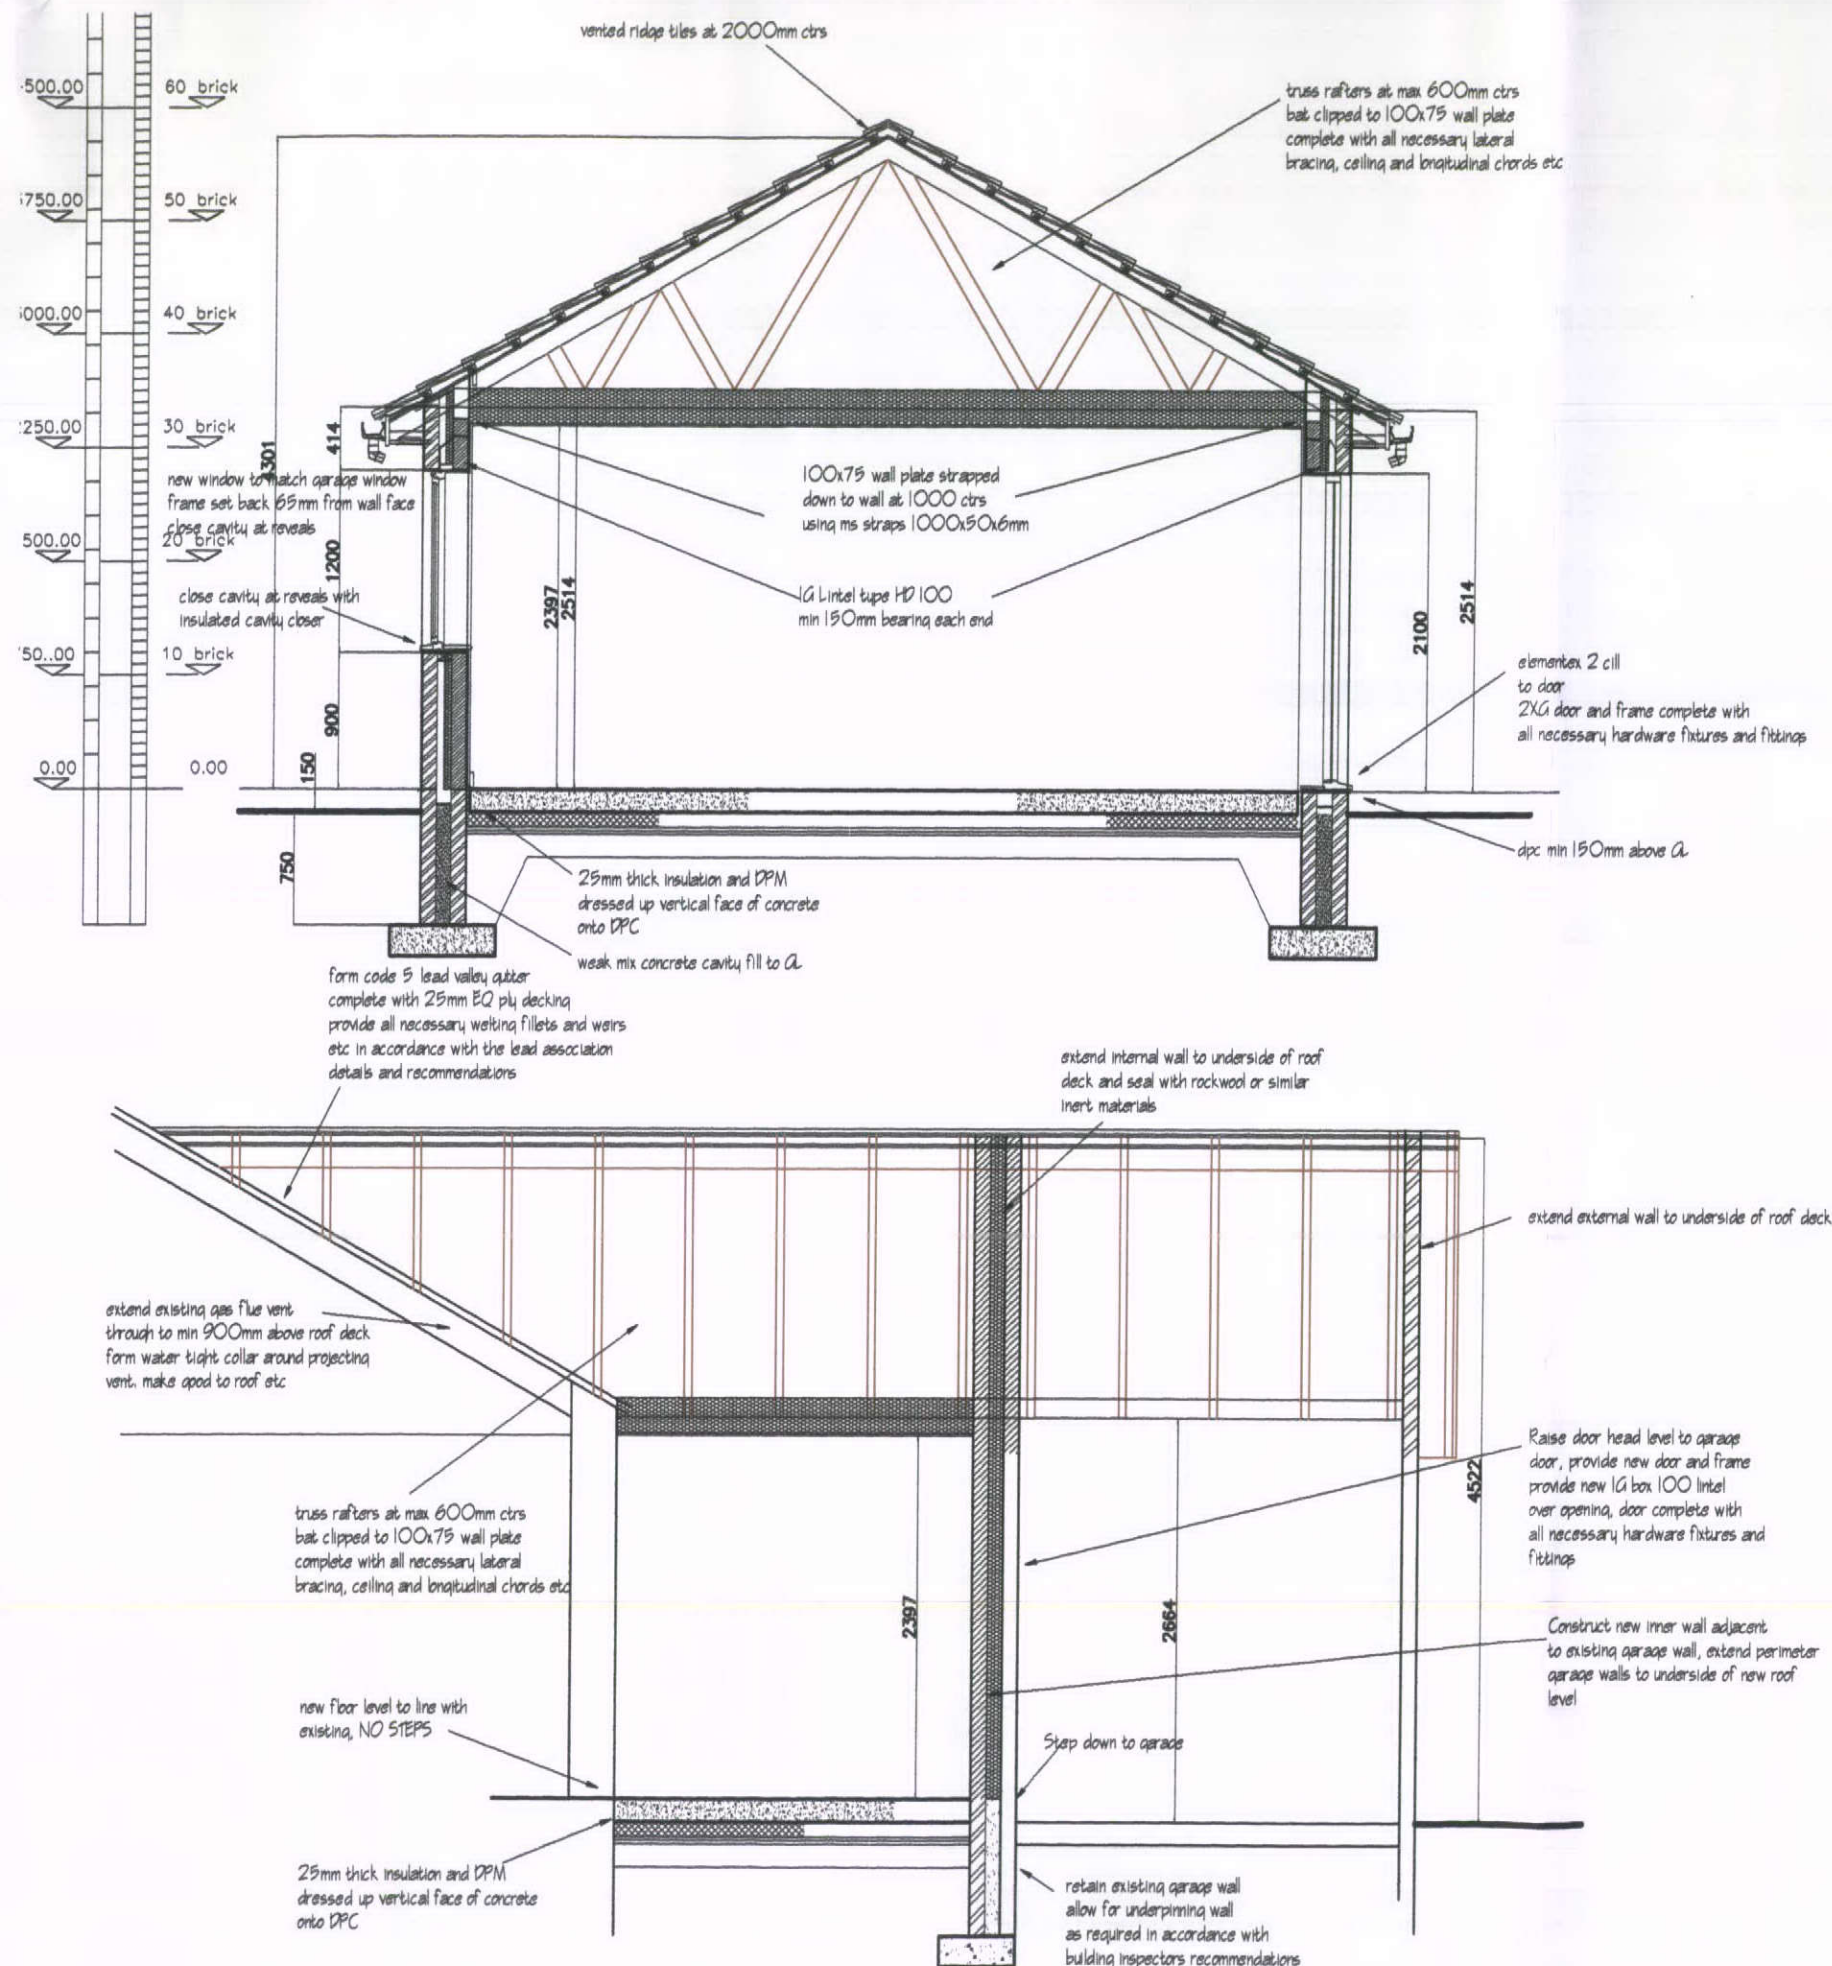

ALL DIMENSIONS TO BE CHECKED ON SITE
PRIOR TO ORDERING OR ERECTING MATERIALS
DO NOT SCALE.

JPP DESIGN SERVICES LTD
122 STOCKPORT RD
GEE CROSS, HYDE.
SK 14 5RA
Tel No. 0161-568-4250
Mob No. 07709 948857
Email jpp@jppdesign.co.uk

PROPOSED SINGLE STOREY LINK
EXTENSION

CLIENT
Mr G. SEABRIGHT
8 HALL MEADOW ROAD
GLOSSOP SK13 7RE

REV.	DRAND.
	JPP / 835_005
DATE	SCALE
MAR 2014	1:50 @ A3