
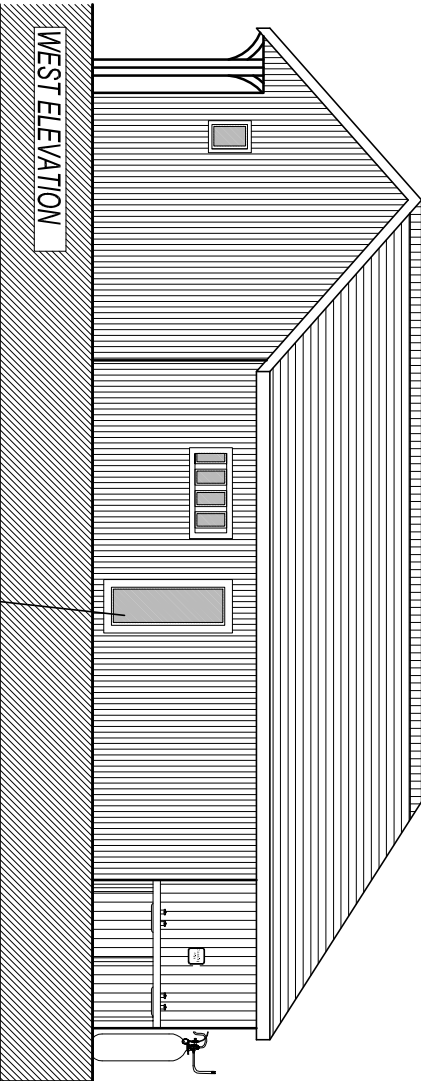
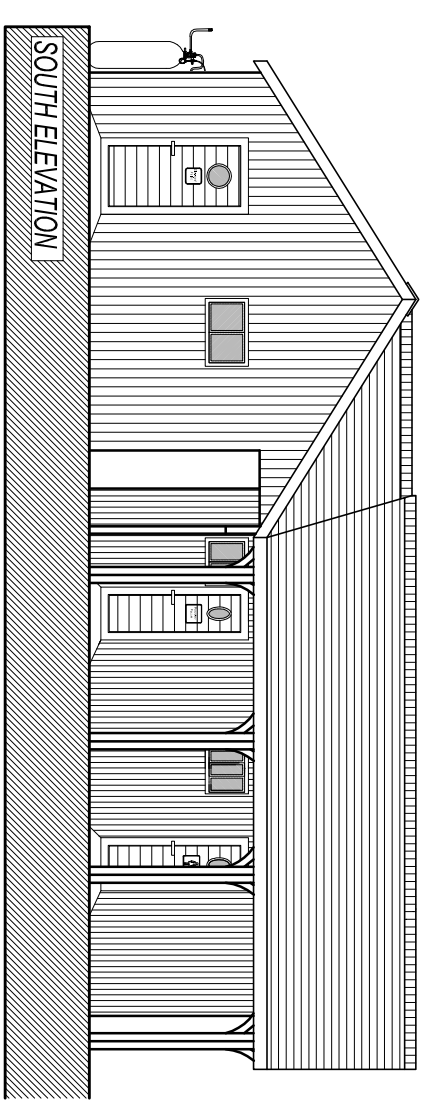
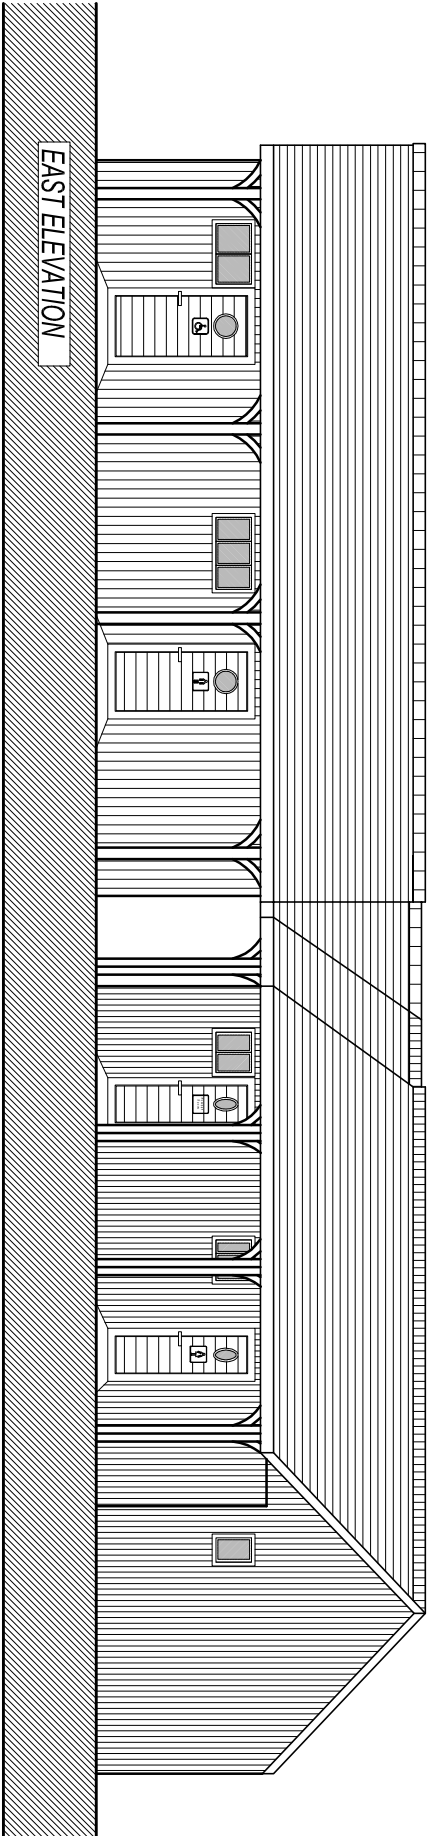


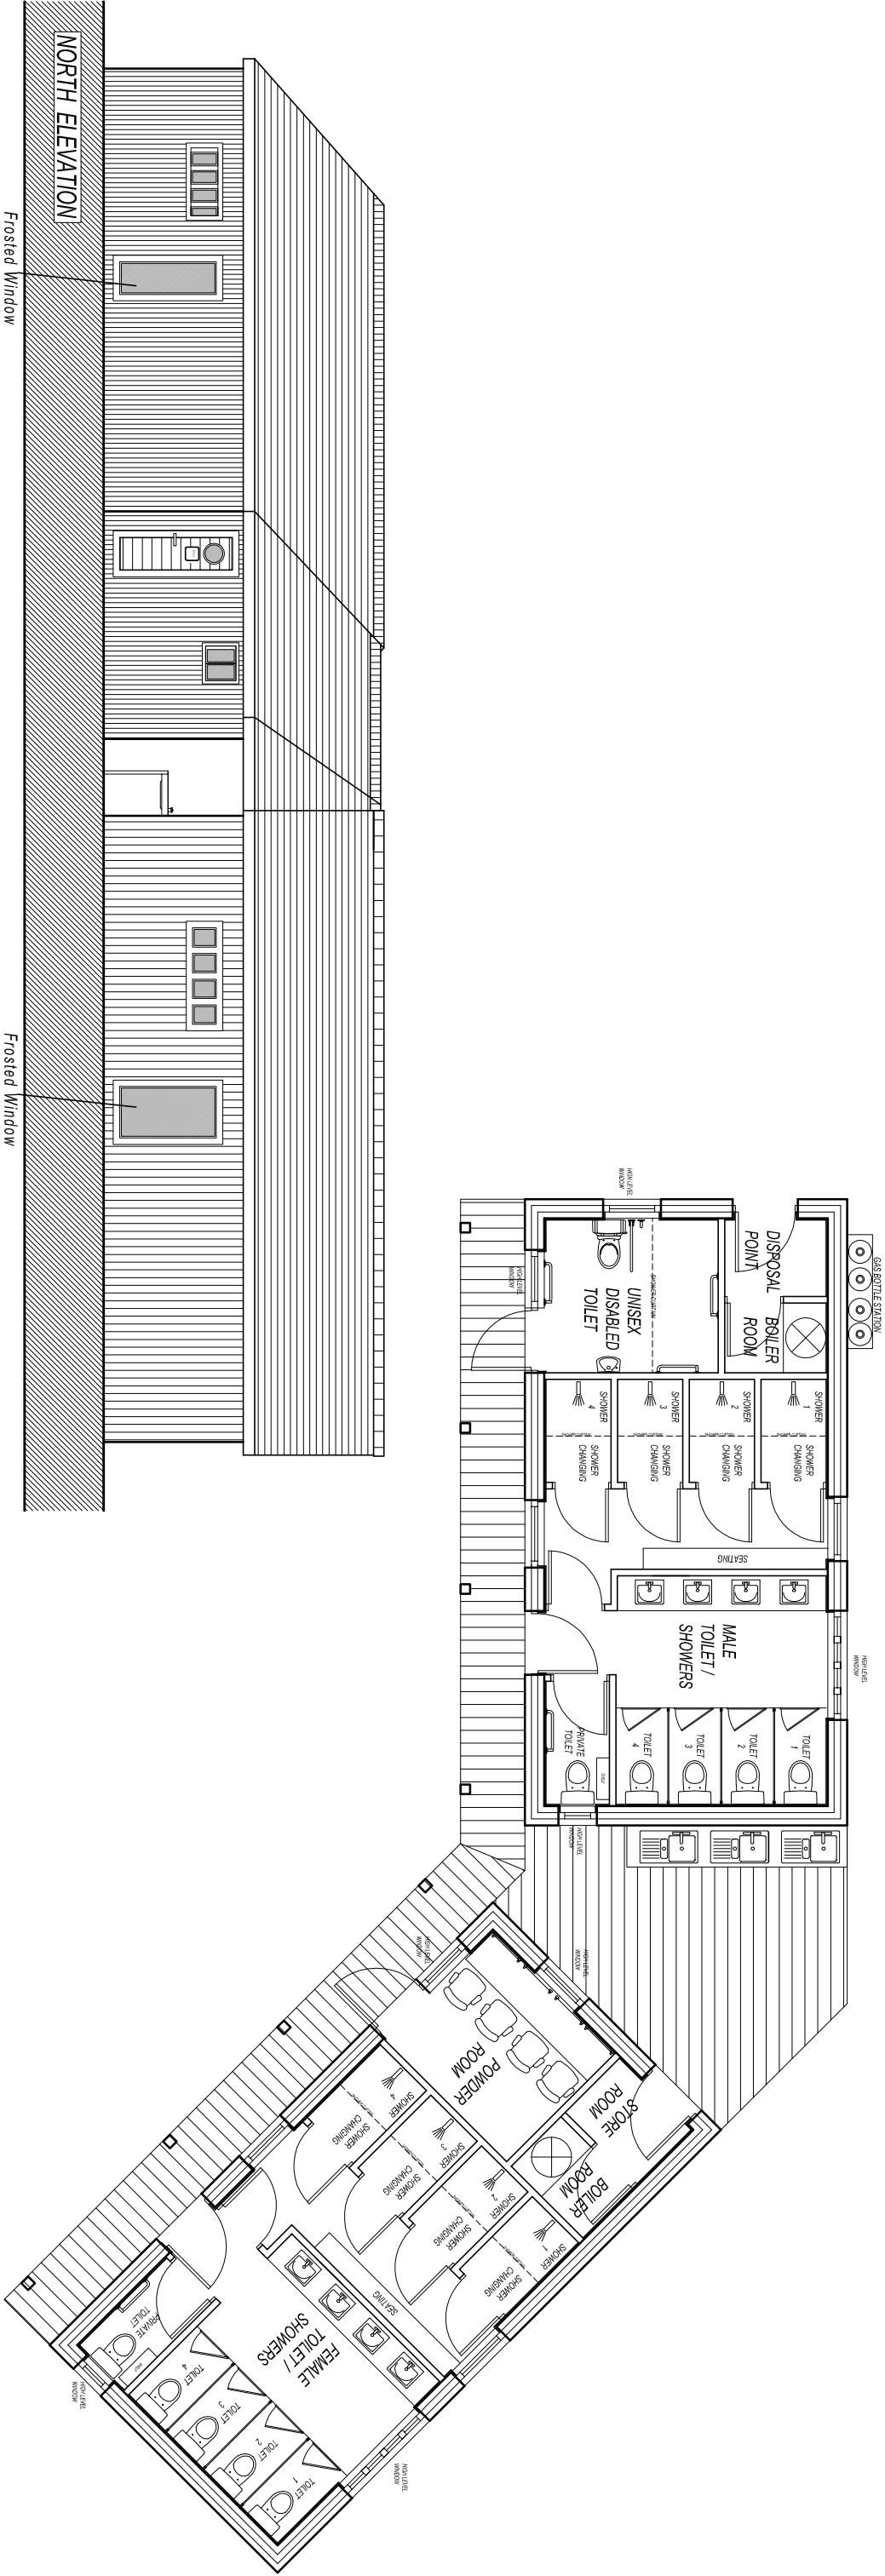

|   |  |                                        |  |
|---|--|----------------------------------------|--|
| <div><div><div></div><div>PlanningDesign</div></div><div>PROJECT DESCRIPTION:<br/>Extension of two utility blocks to Doverfields Touring Park, Buxton</div></div> |  |                                        |  |
| DRAWING TITLE:<br>-Plans & Elevations PR   |  |                                        |  |
| DRAWN BY:<br>-JAM   |  | CHECKED BY:<br>-JJ                     |  |
| DRAWING NUMBER:<br>-003   |  | REVISION:<br>-                         |  |
| CLIENT ADDRESS:<br>-Mr & Mrs Redden<br>1 Heath View<br>Hagour Hill<br>Buxton<br>Derbyshire<br>SK17 9PU                                                            |  | SCALE:<br>-1/100@A3<br>DATE:<br>-22/08 |  |
|   |  | DRAWING REF:<br>-1008-003              |  |