




FLOOR LAYOUT 1:50

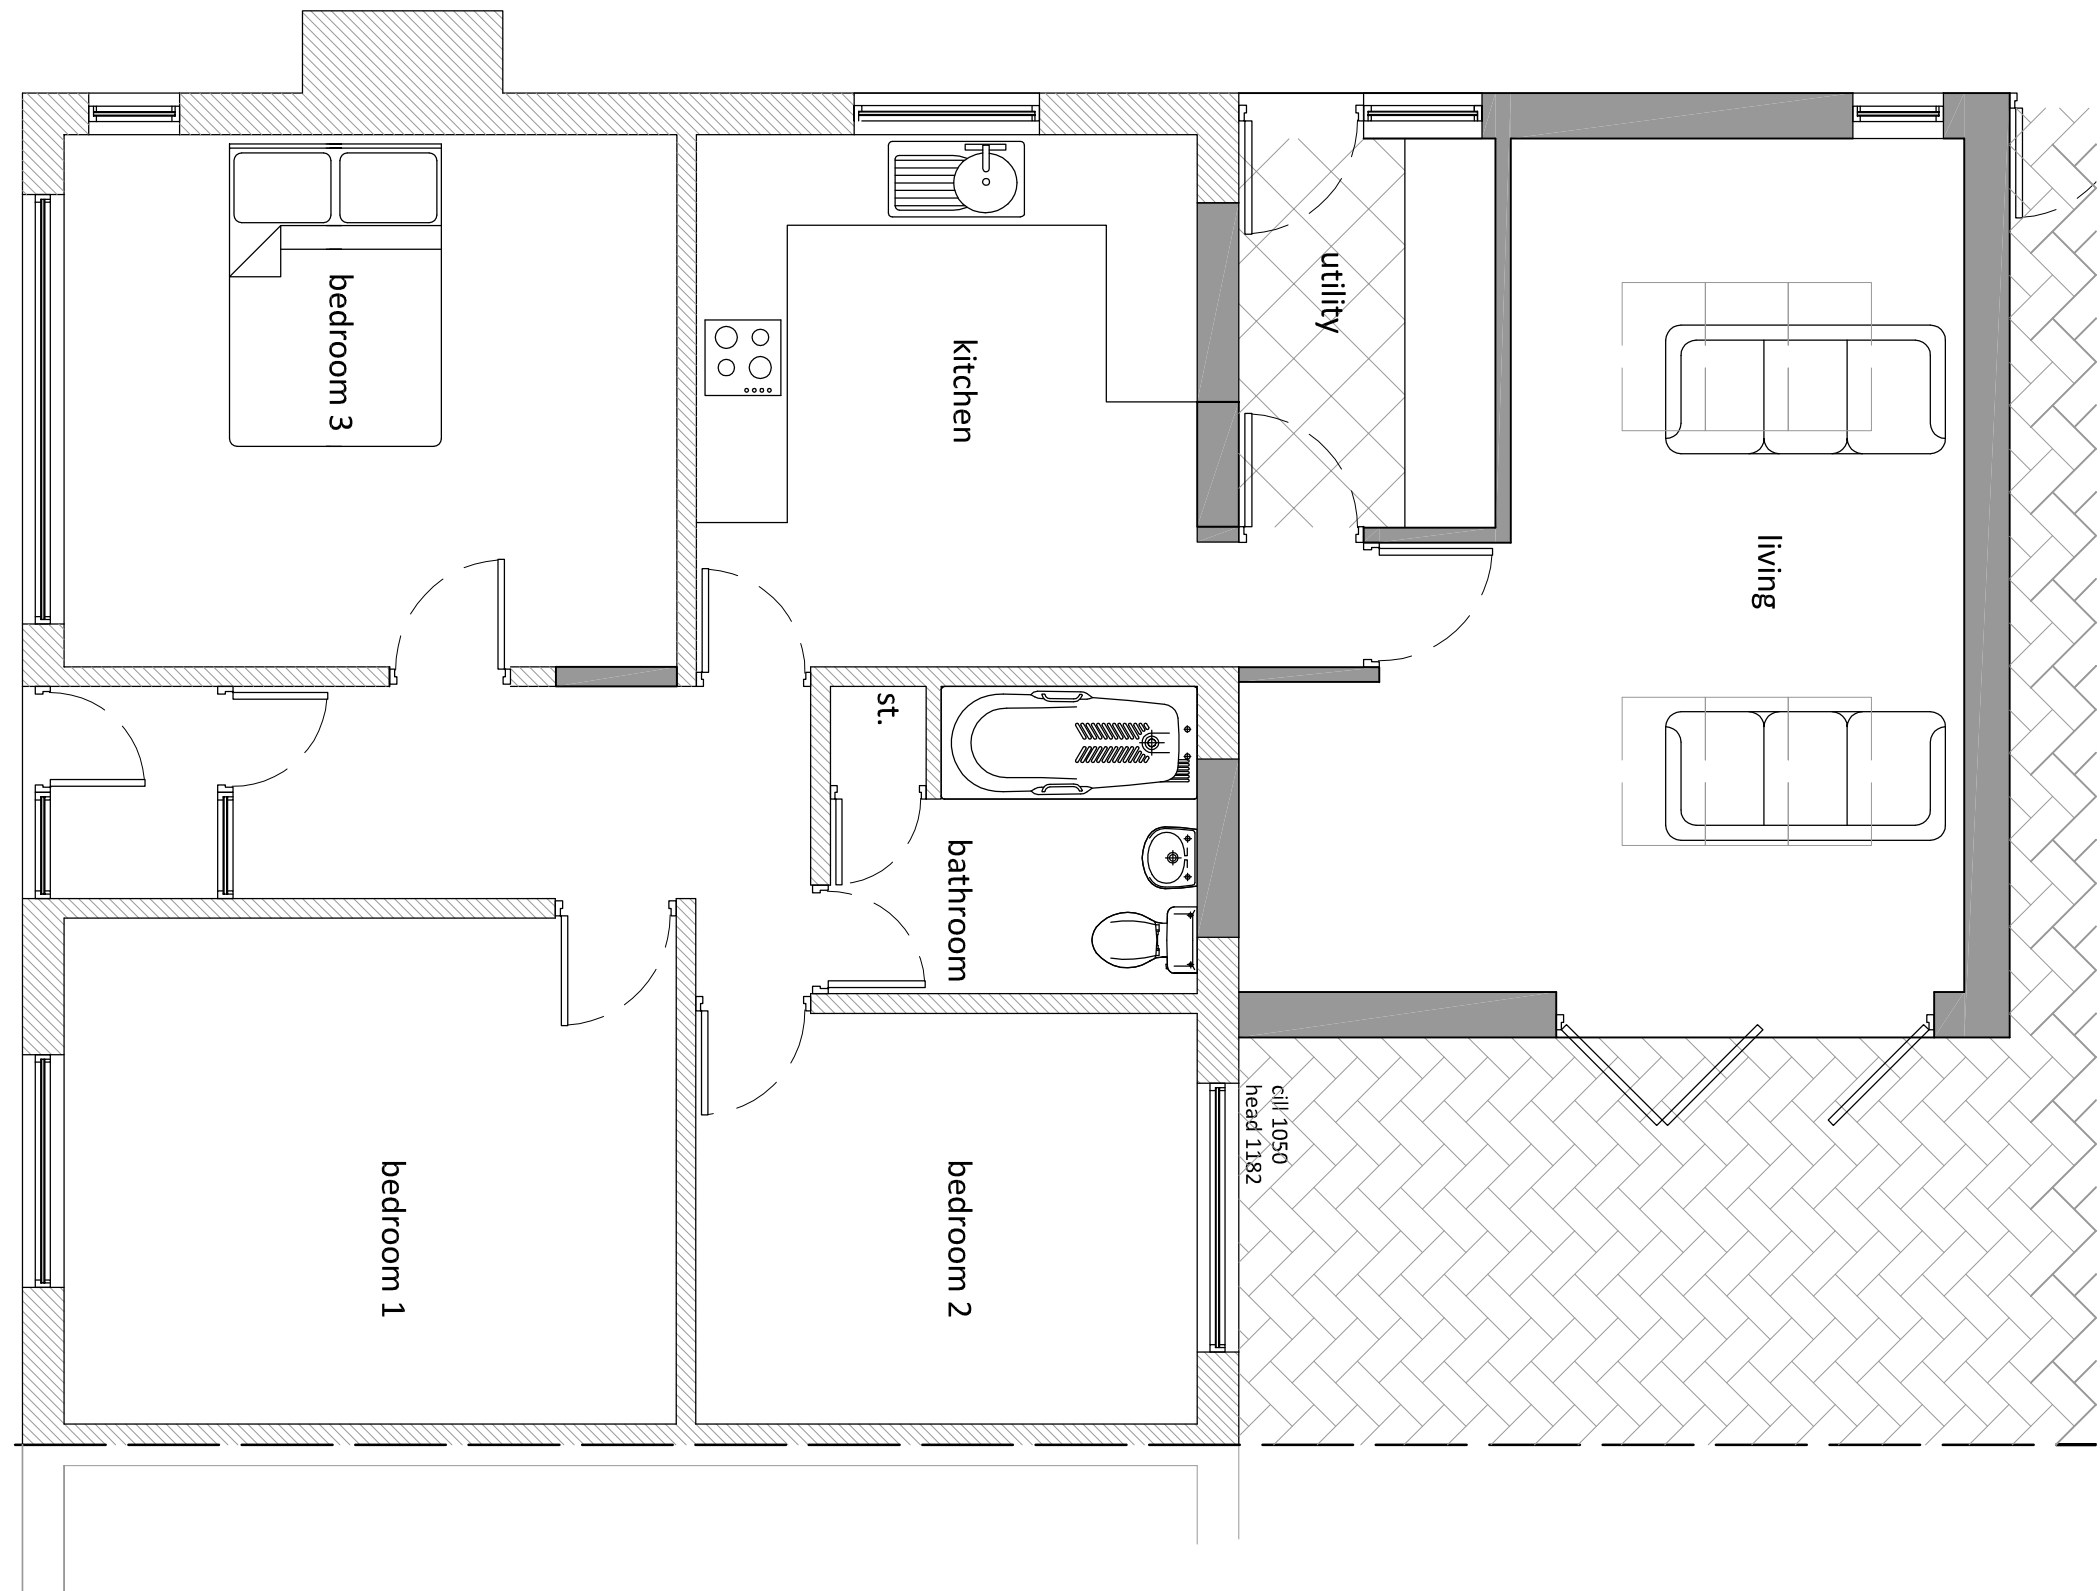


GABLE 1:100

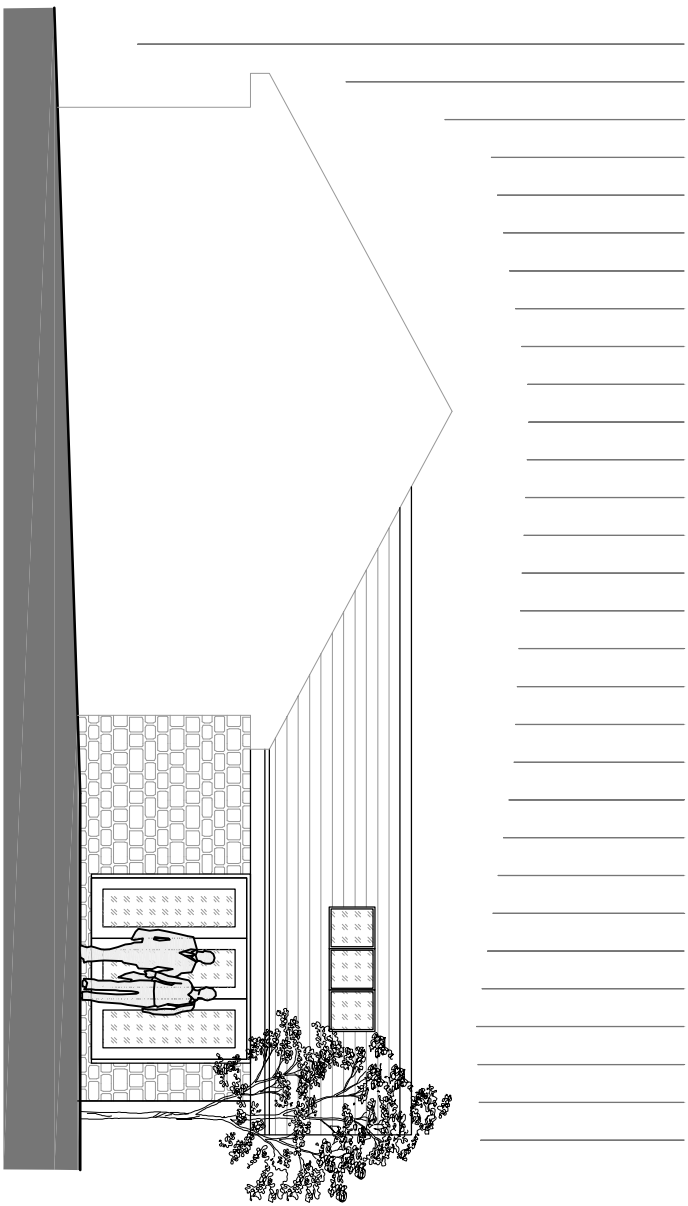


REAR 1:100

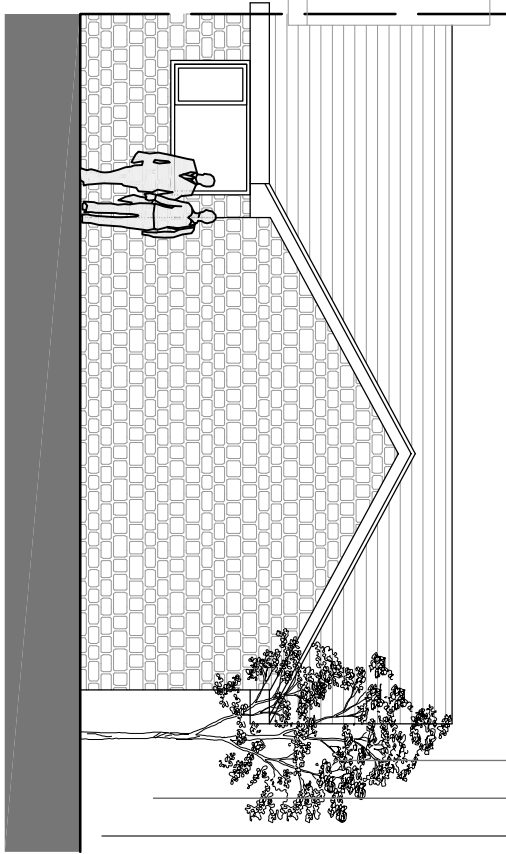

GABLE 1:100

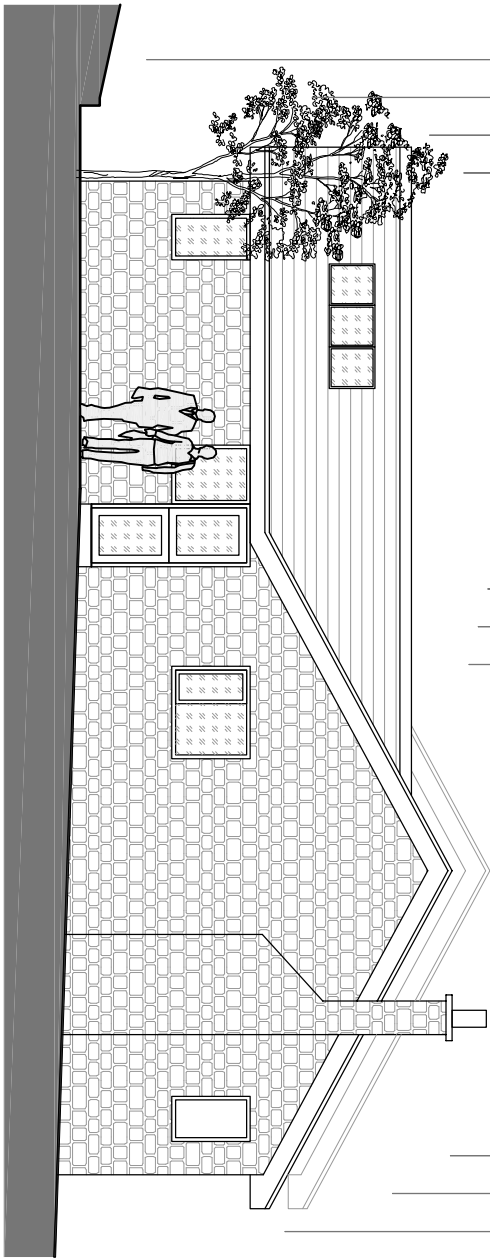

SITE 1:200

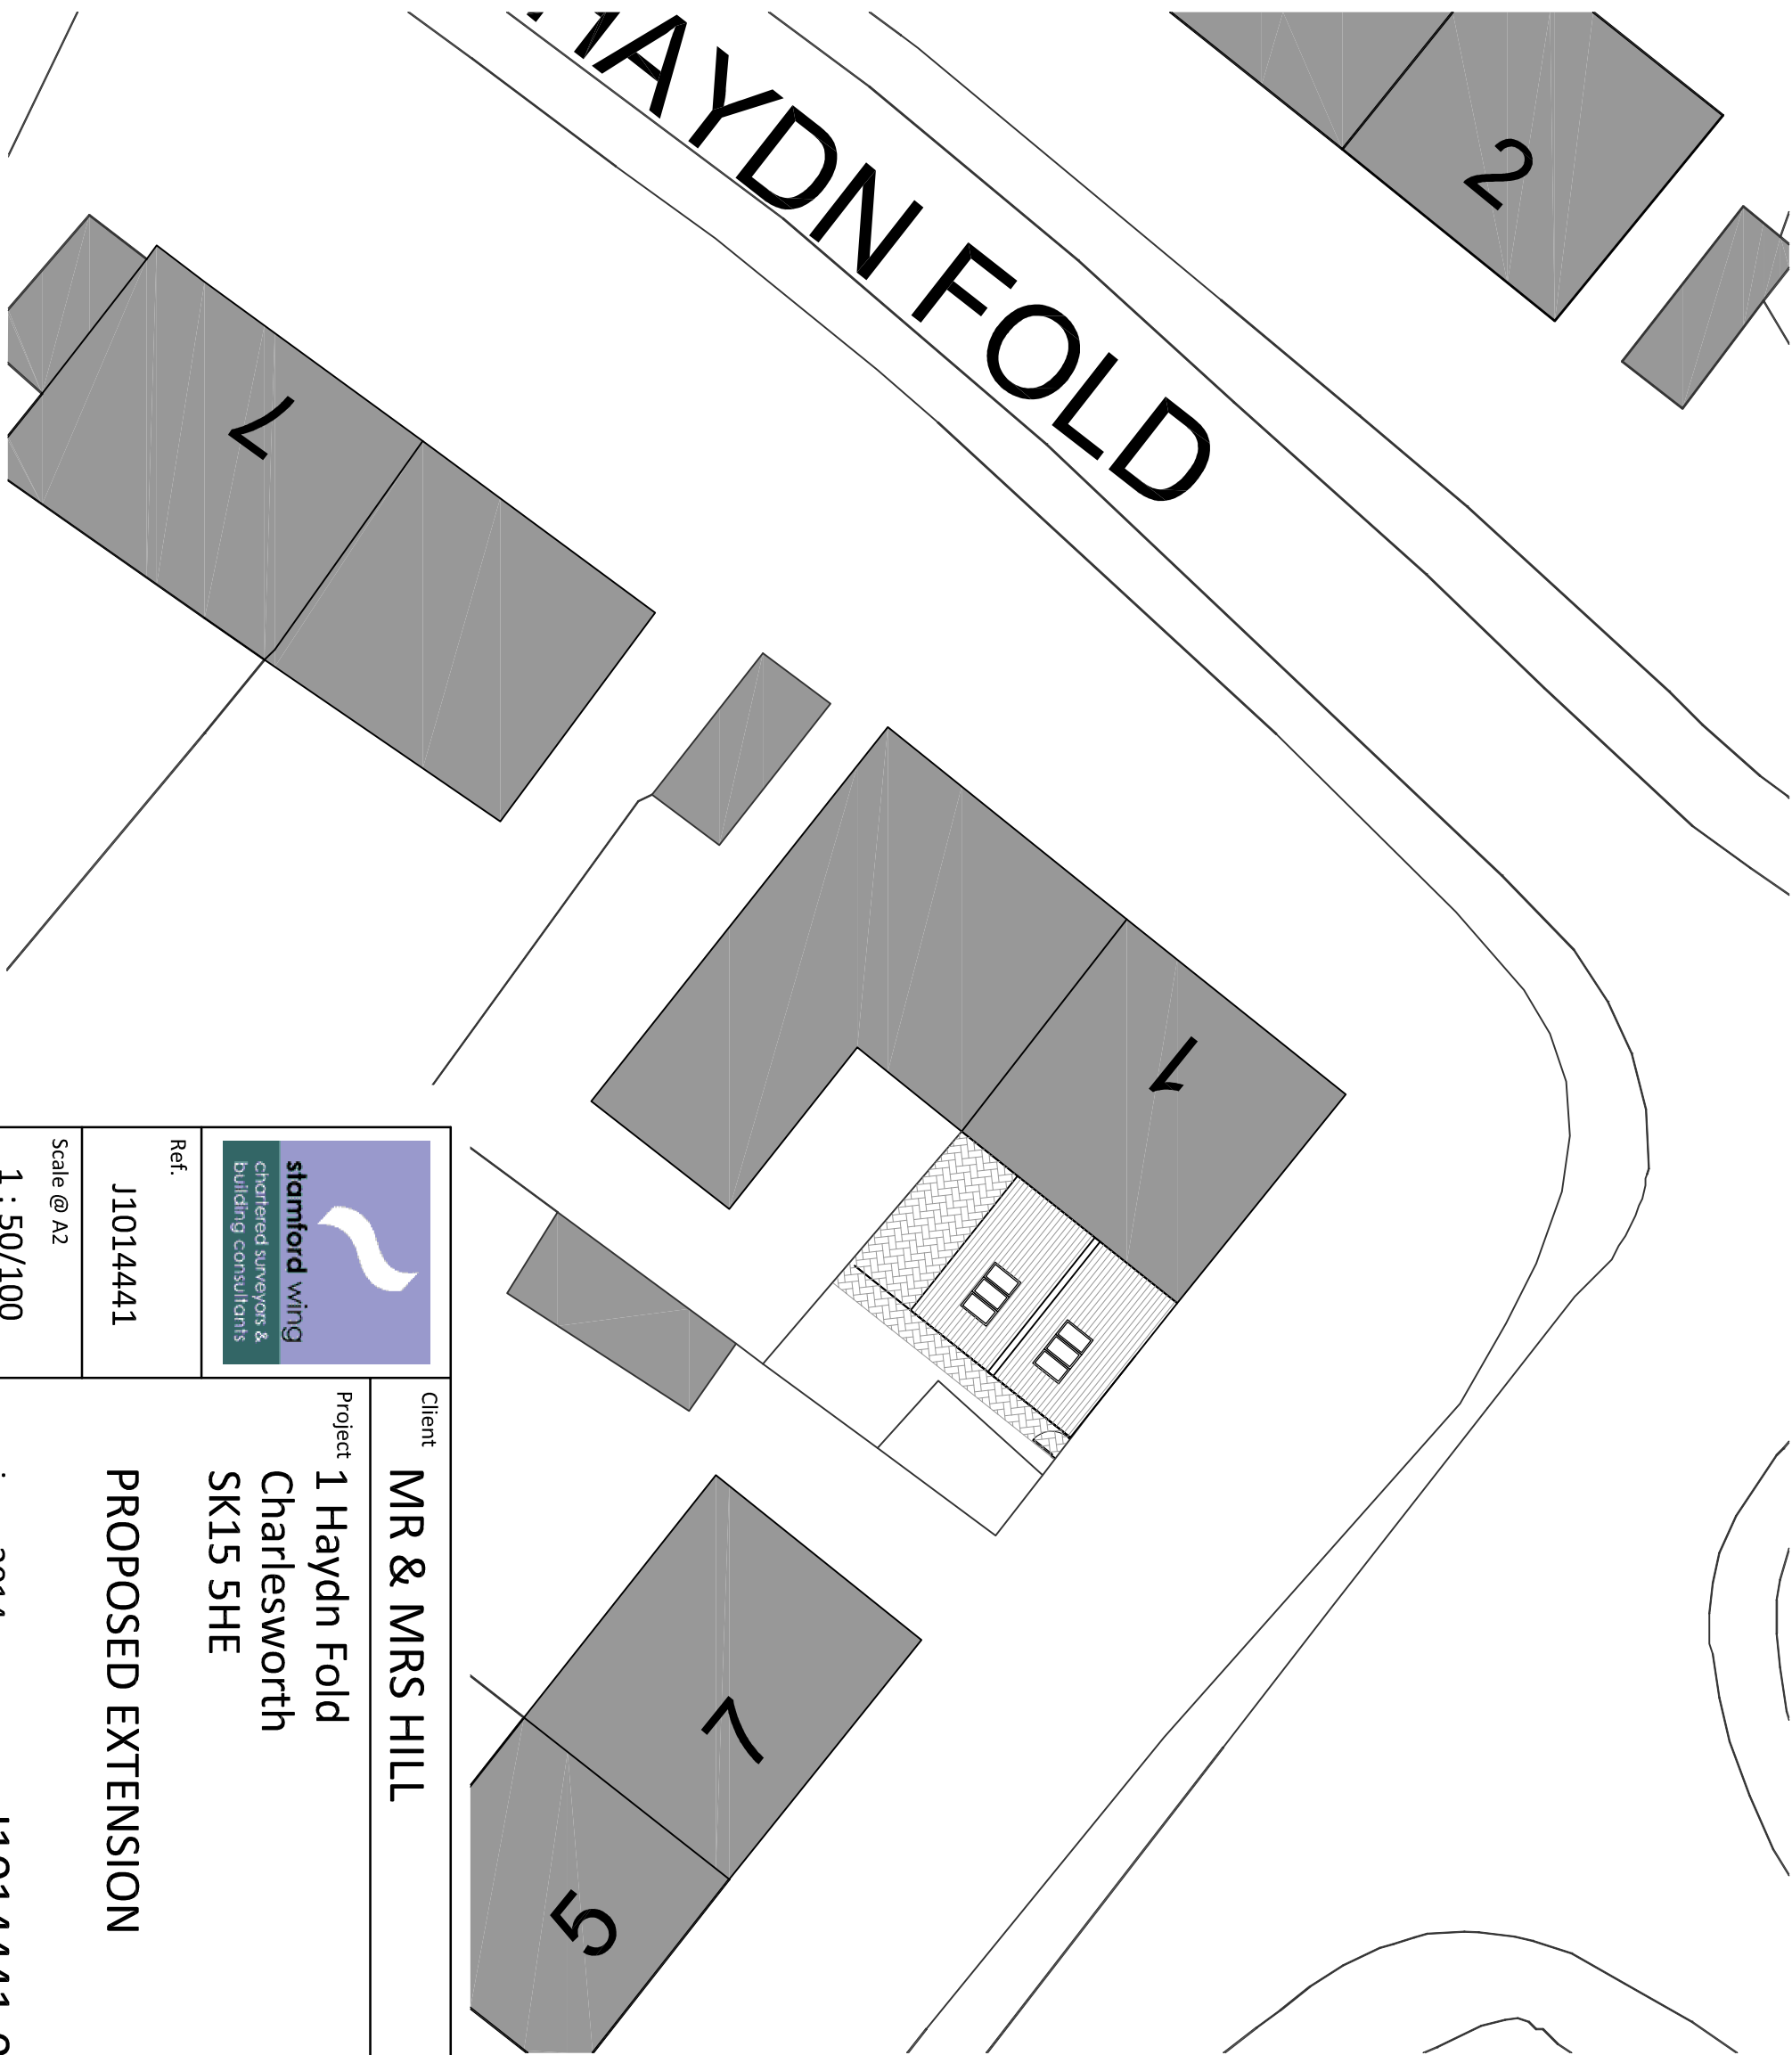

Ref.

J1014441

Scale @ A2

1 : 50/100

Client
MR & MRS HILL

Project
1 Haydn Fold
Charlesworth
SK15 5HE

PROPOSED EXTENSION

Date
june 2014

Drwg. No. J1014441-02