
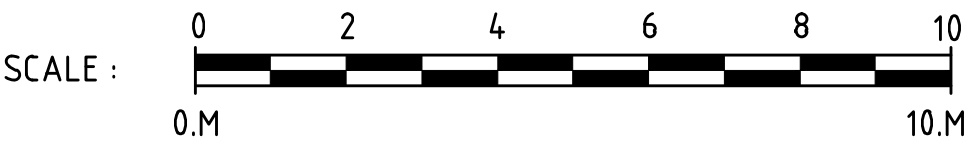
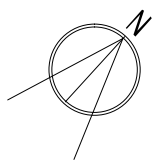
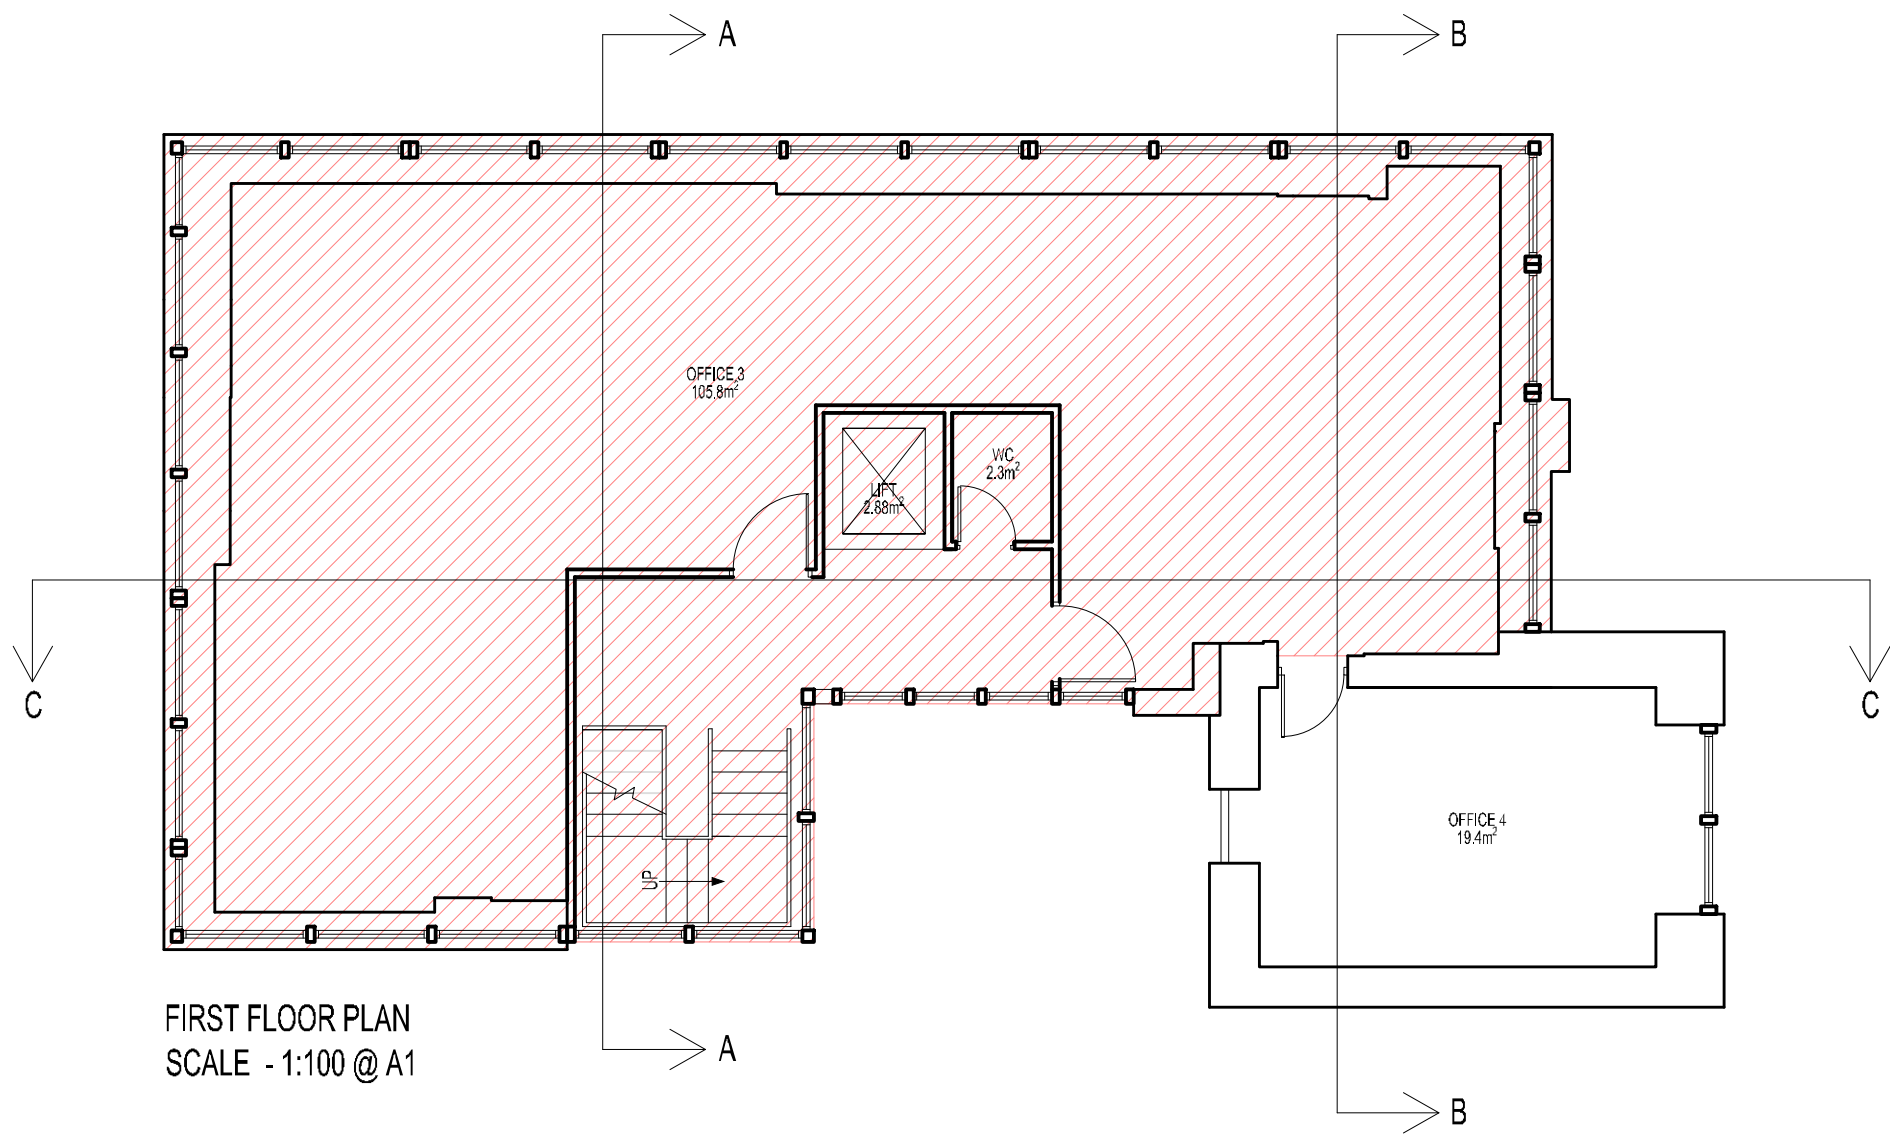
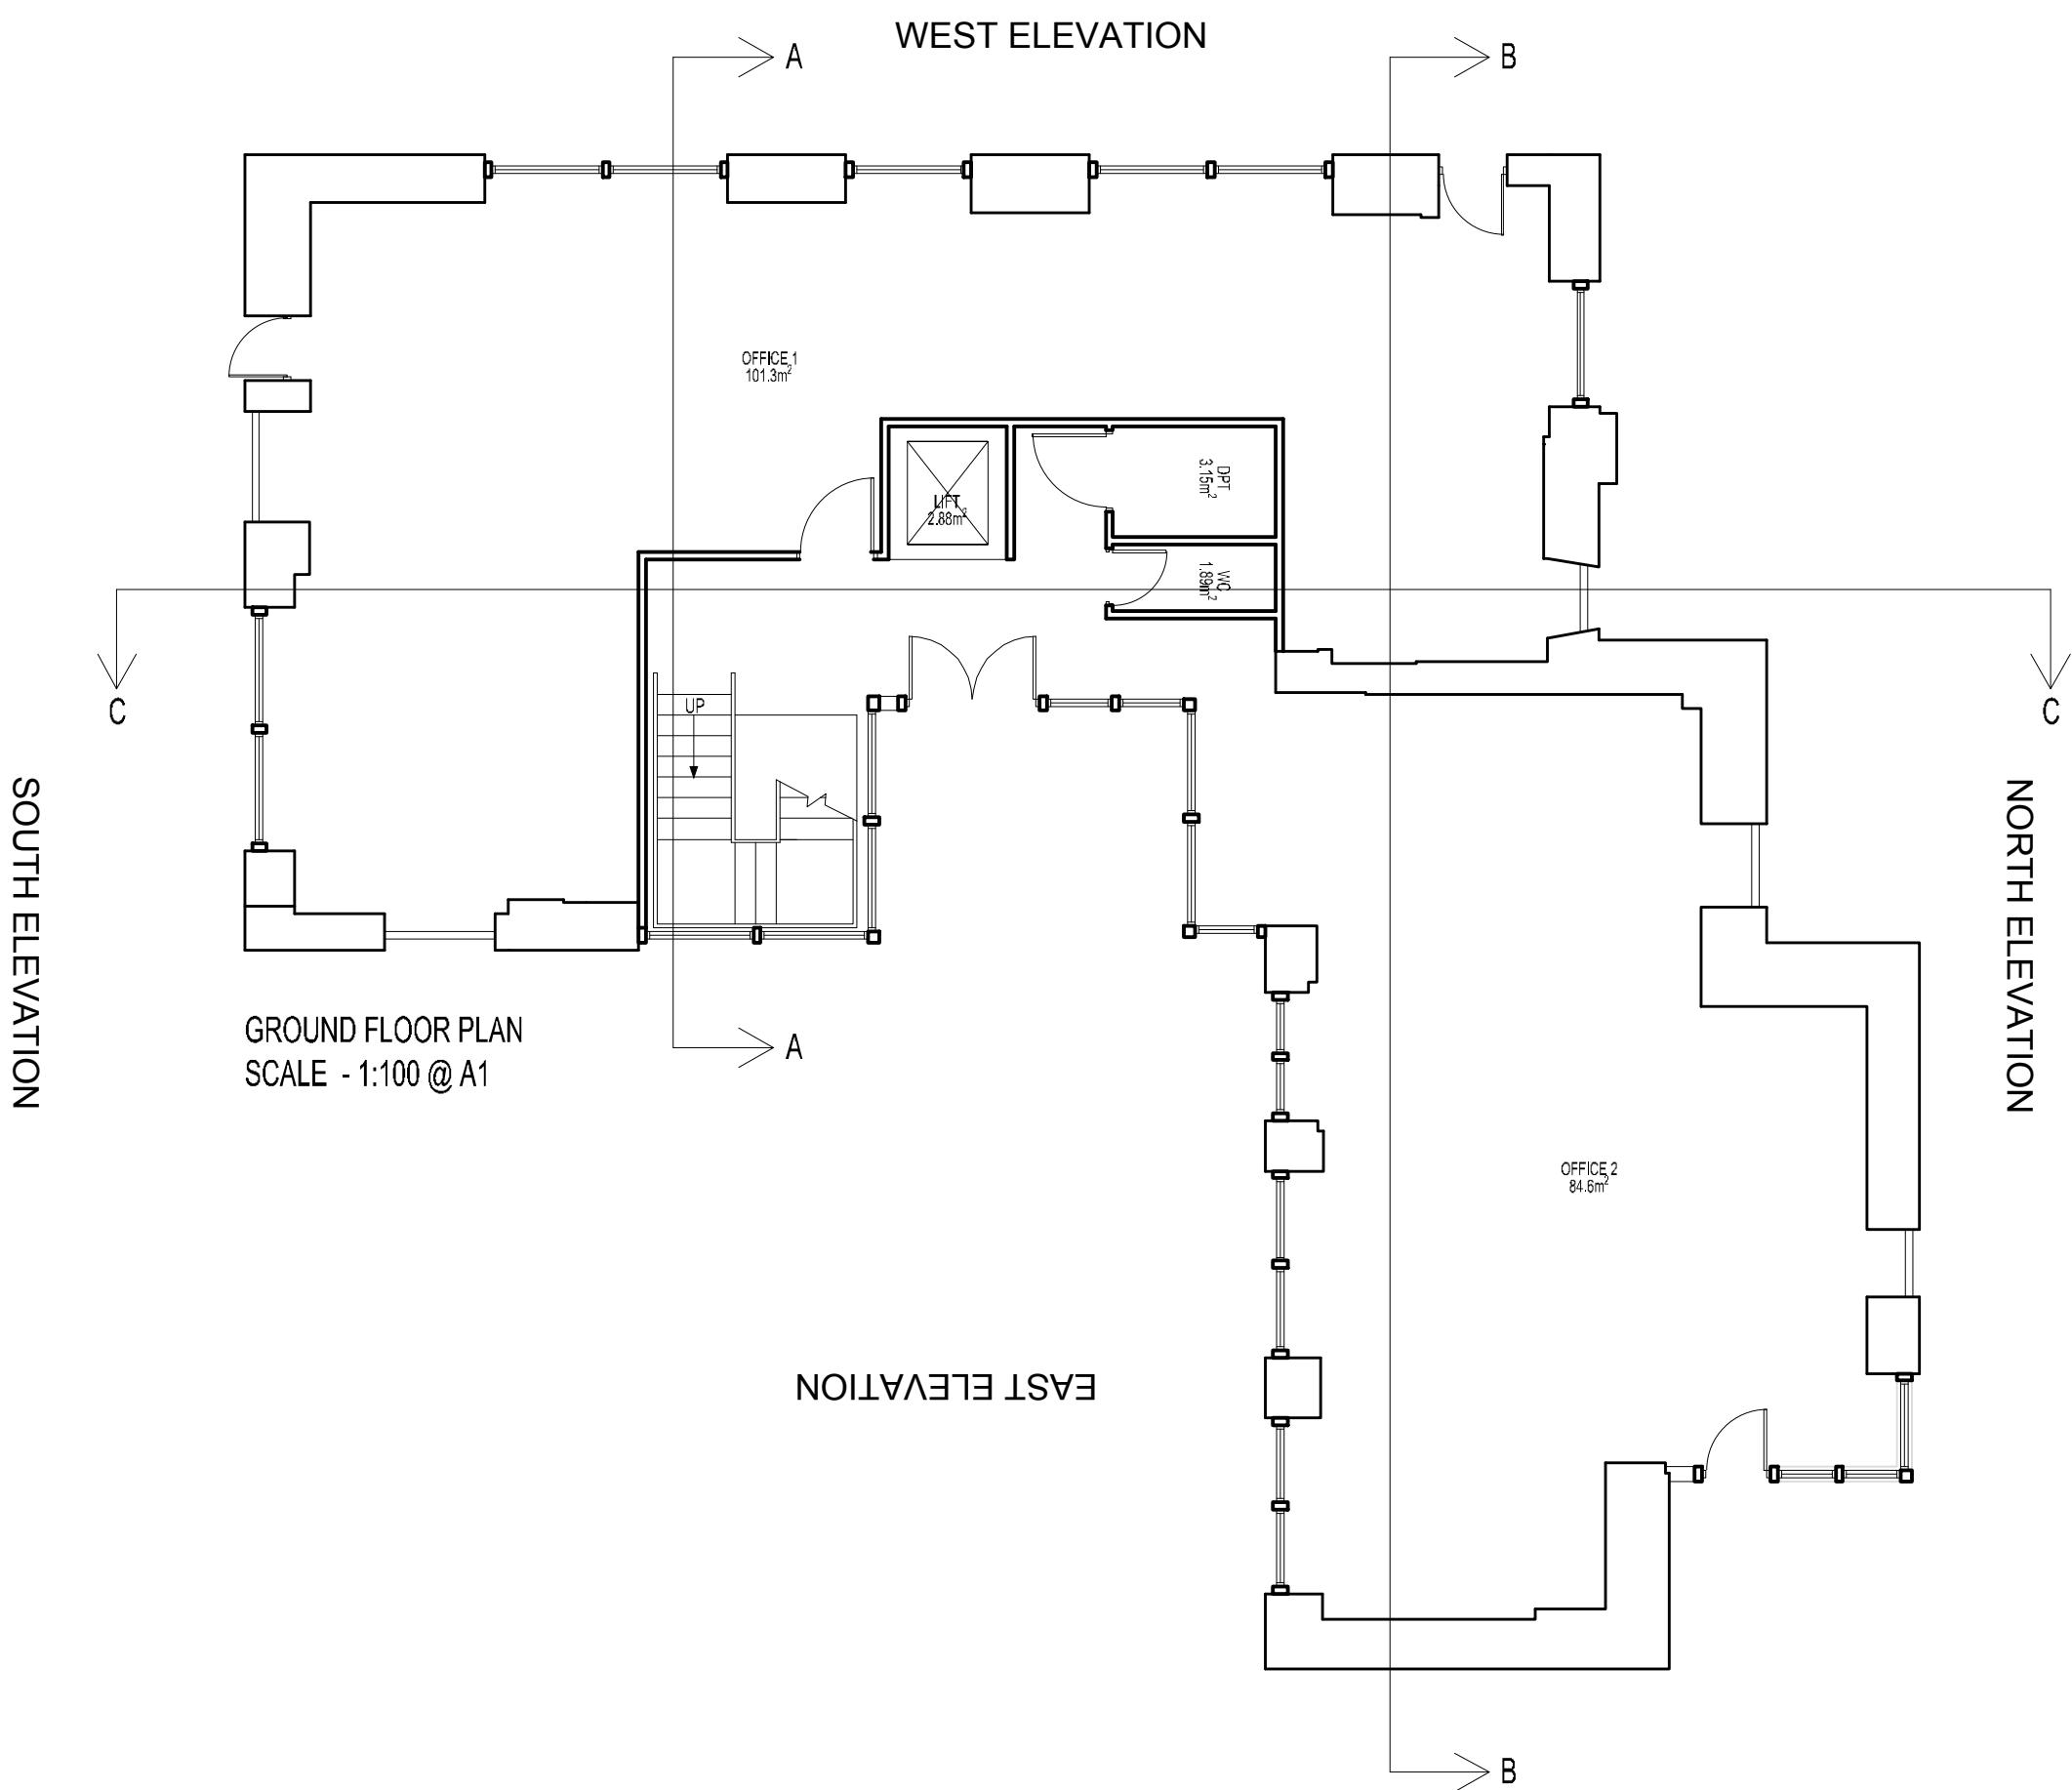


Rev.	By	Date	Notes :-	Checked

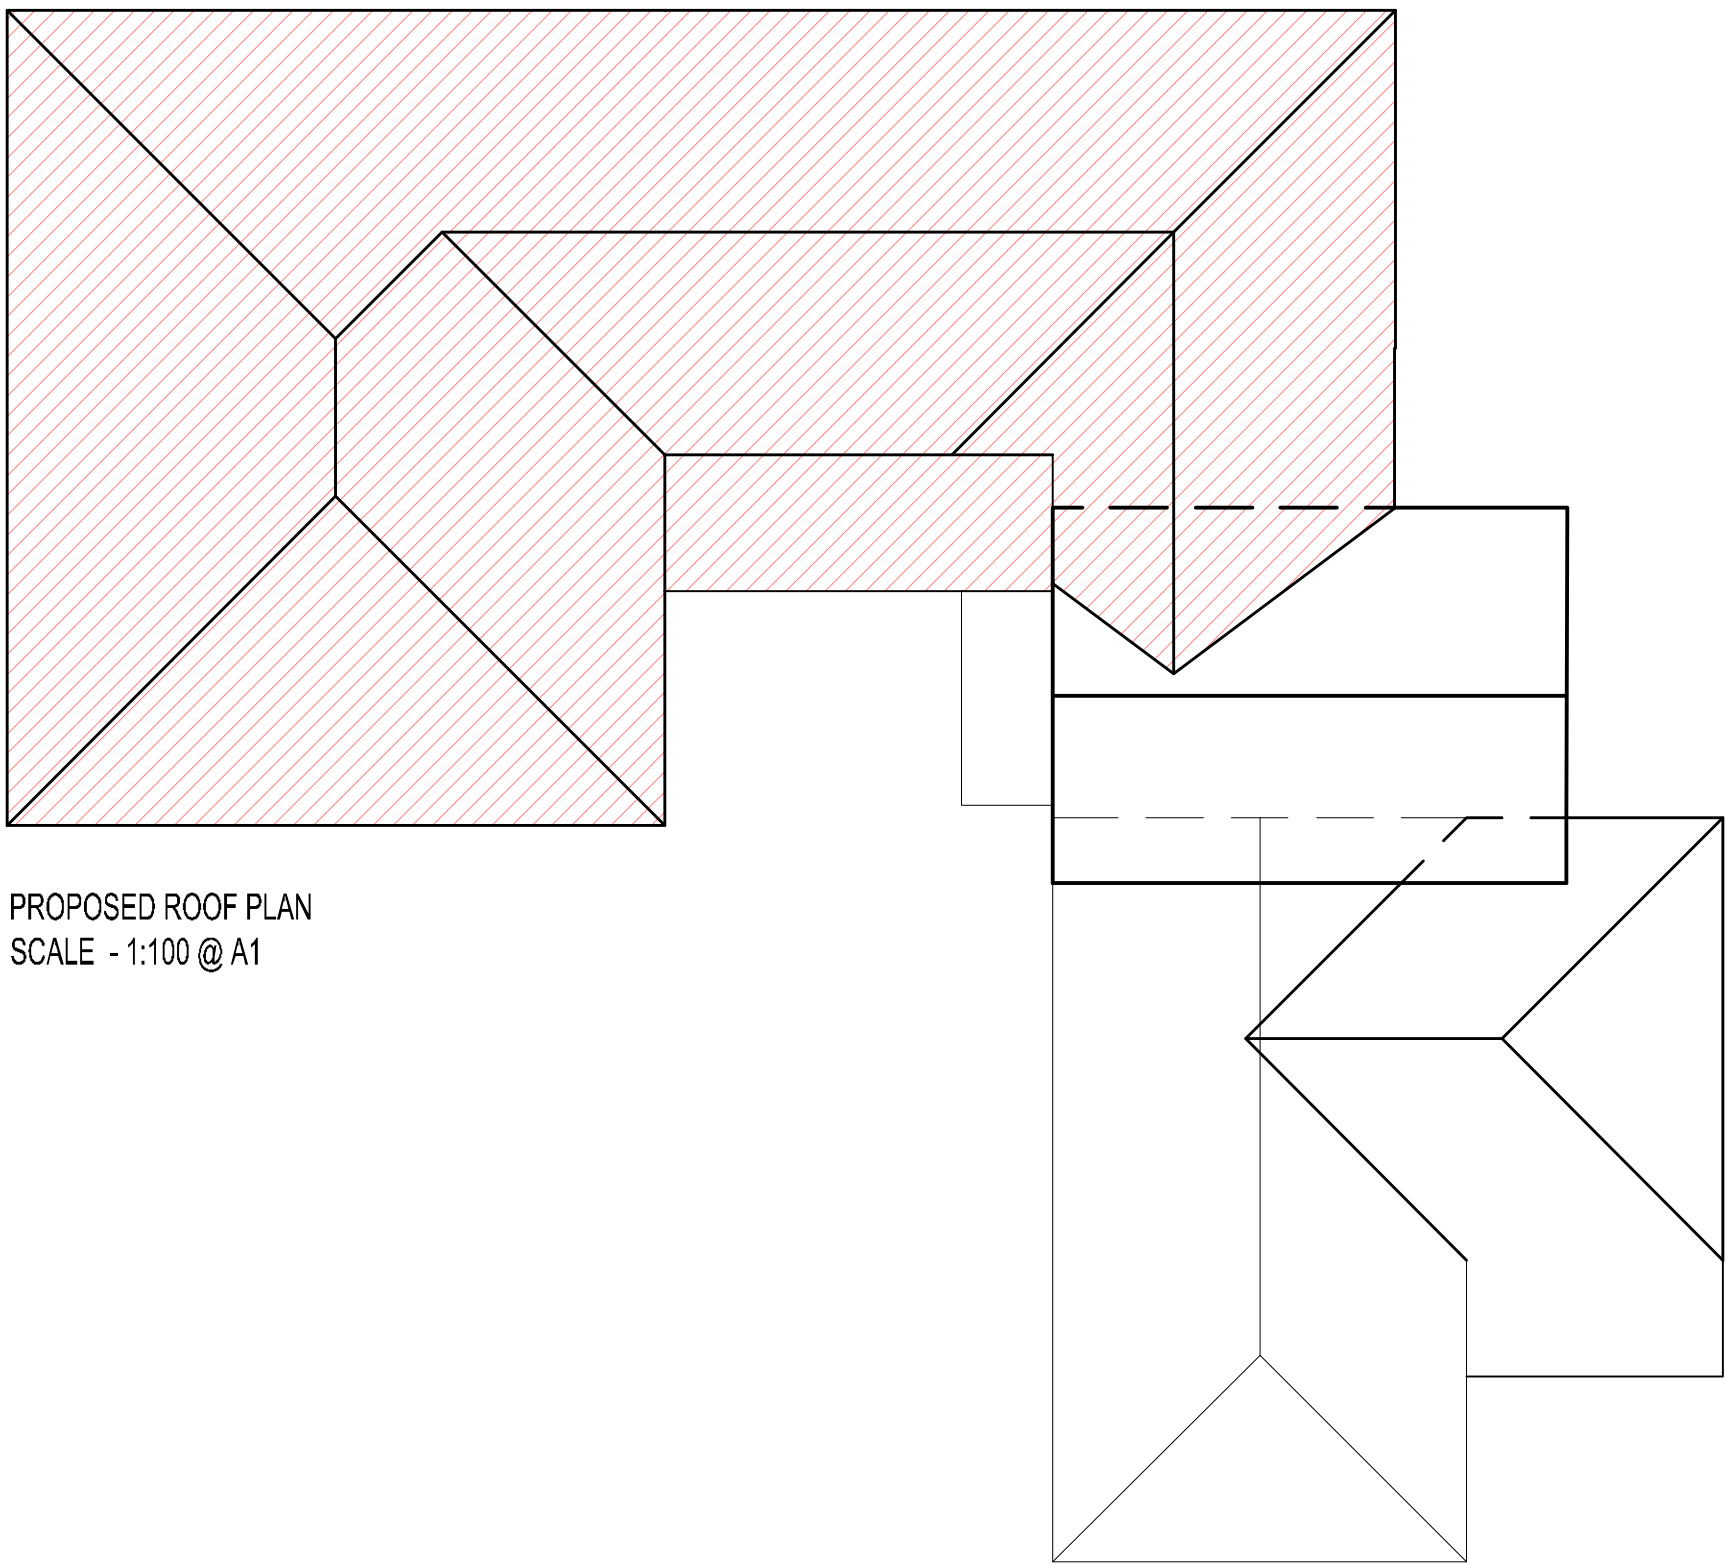

Client Name :- STEVENSON DEANE

Project Name :- EX-COUNCIL OFFICES
CHAPEL-EN-LE-FRITH

Drwg Title :- BUILDING 1
PROPOSED PLANS

NBDA

Northern Building Design Associates Limited

Architects • Interior Design • Planning

The Old Church Palmerston Street Bollington Cheshire. SK10 5PW

Telephone : 01625 575550

Fax : 01625 576606

Email : design@nbda-architects.co.uk

Drawn by : NJB
Checked by :
Date : 21.08.14
Scale : 1:100@A1

Drwg No :- 1293/B1-002
Rev :-