

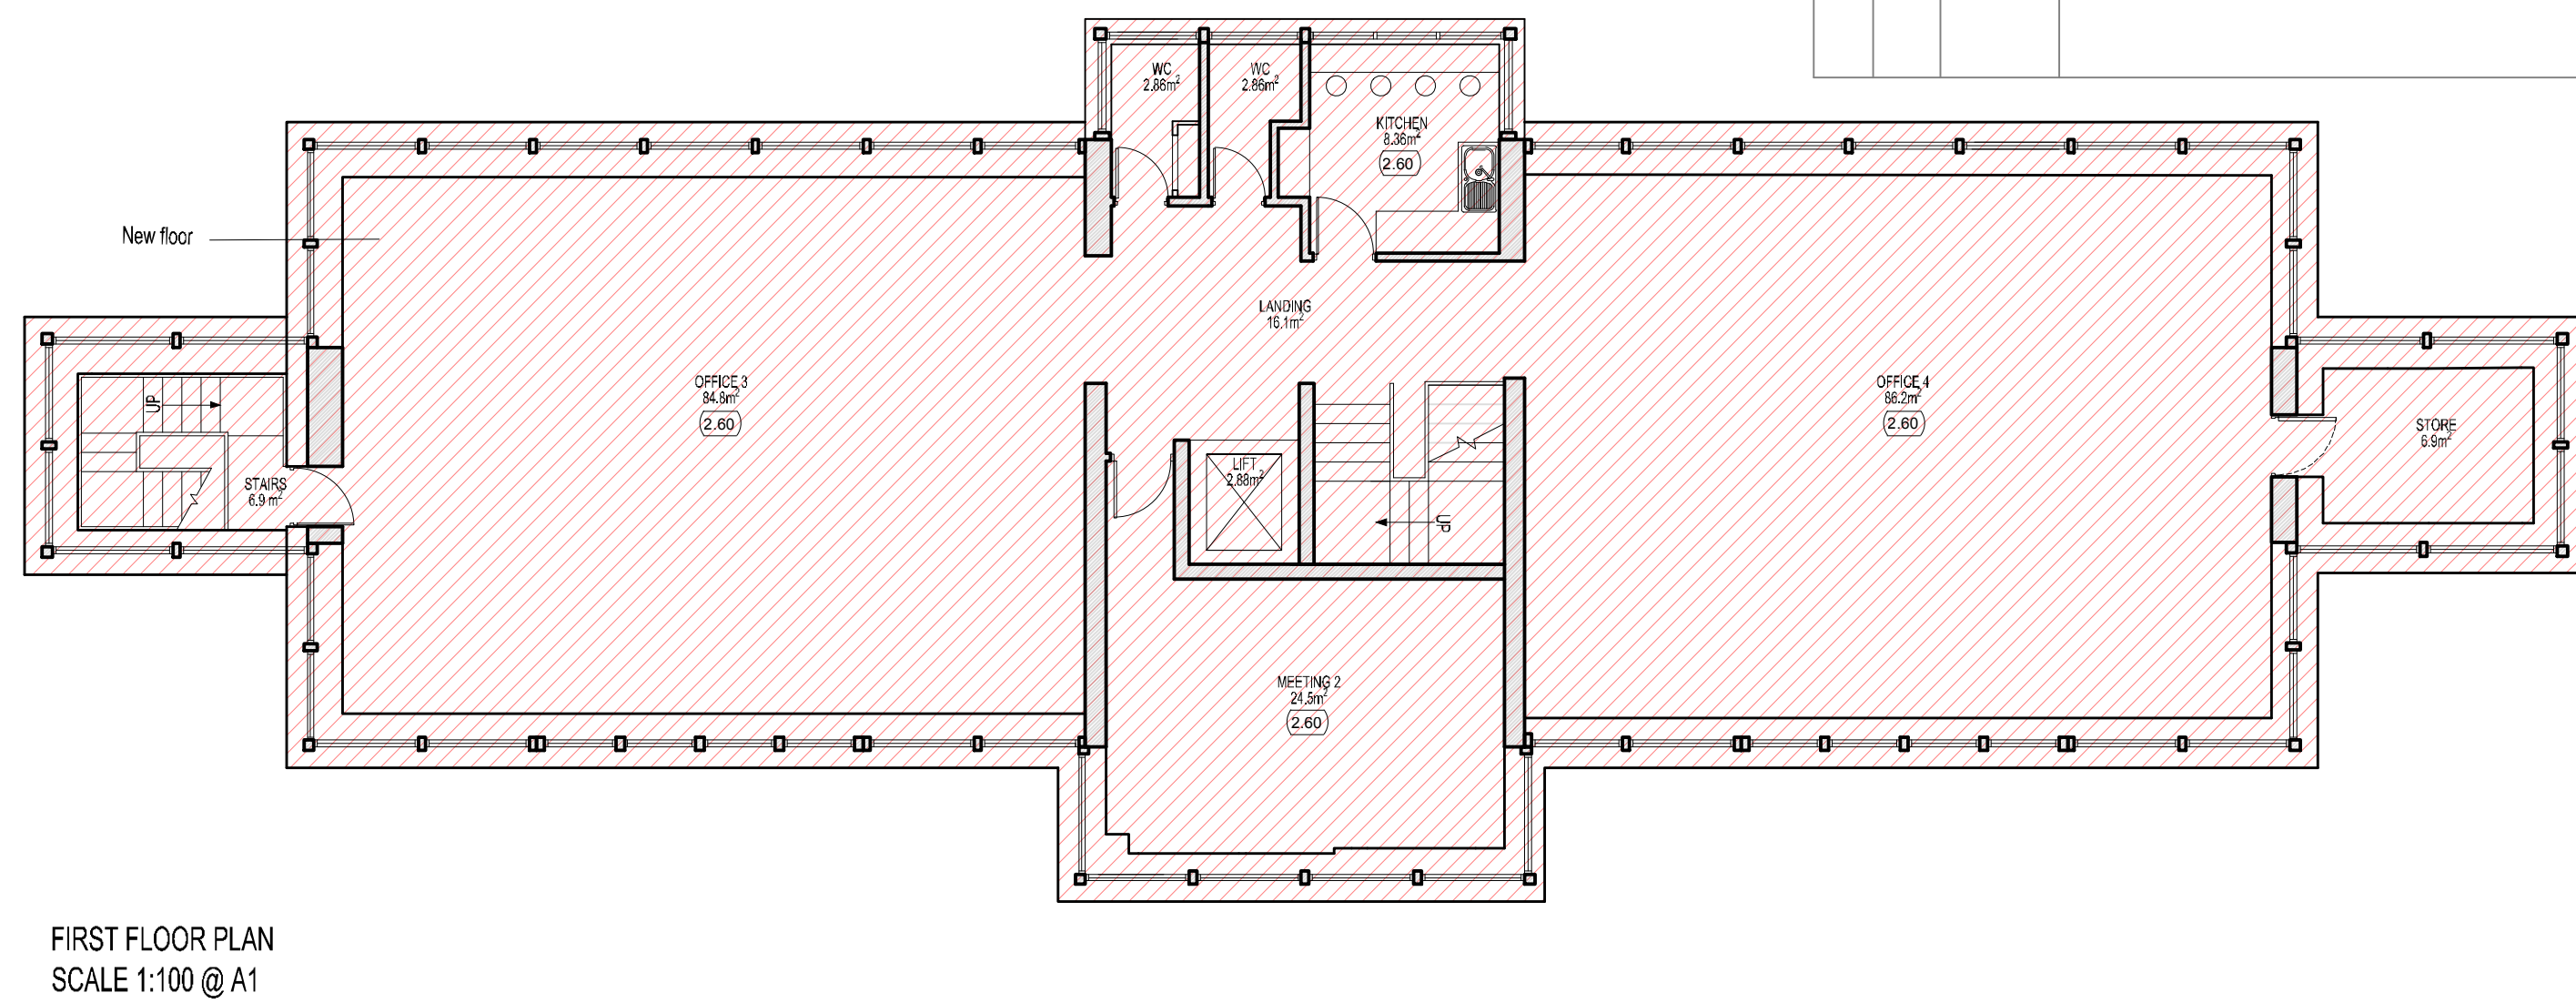
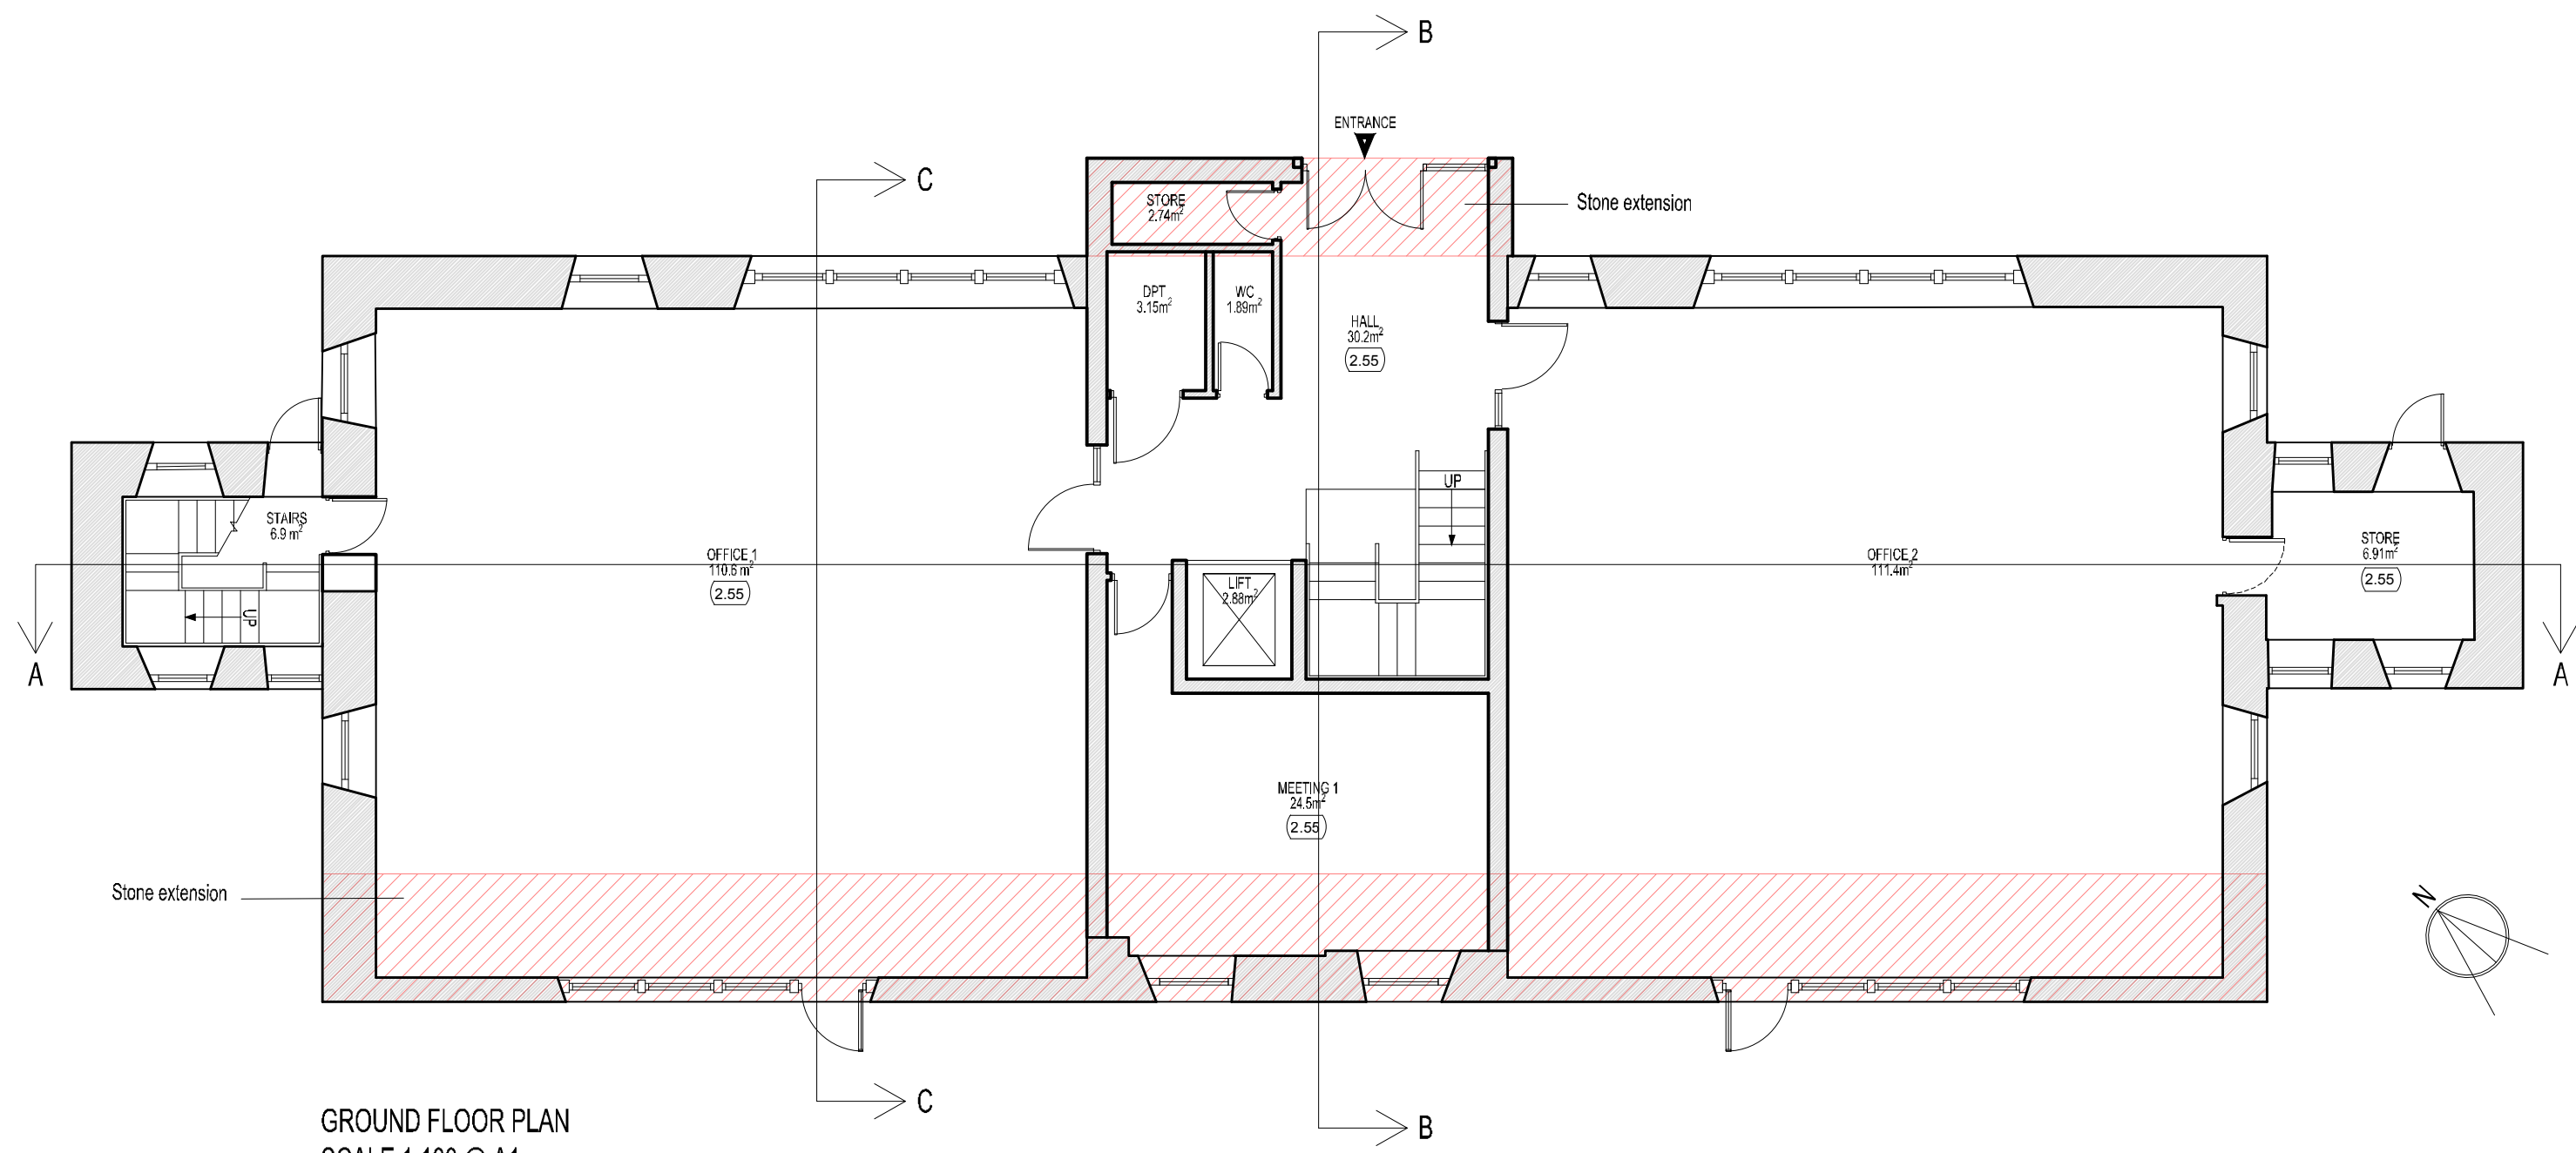
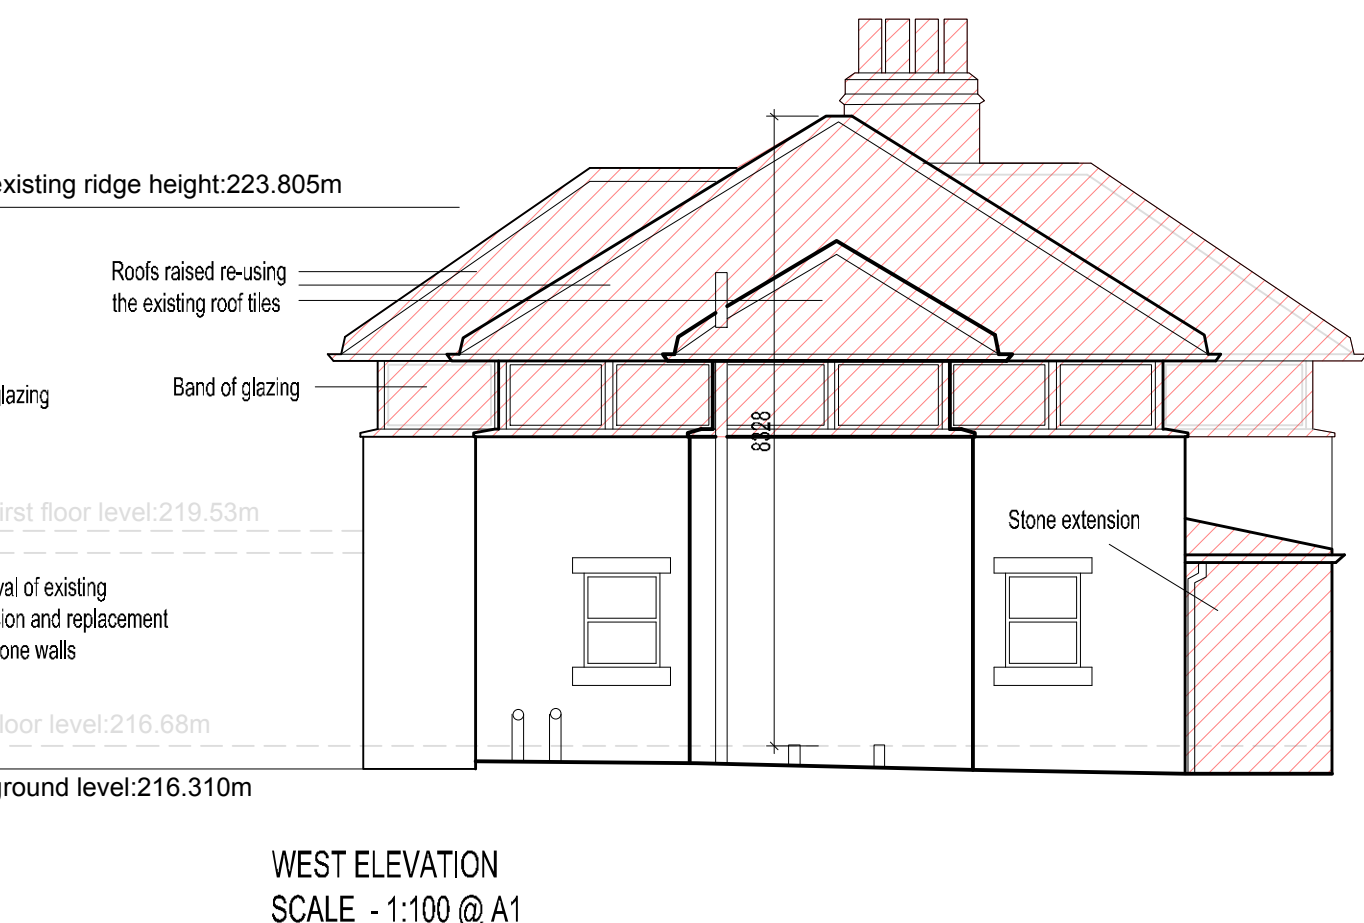


This drawing is copyright of N.B.D.A. Ltd. and should not be reproduced without permission. Dimensions should not be scaled off this drawing. All dimensions should be checked on site.

Rev.	By	Date	Notes :-	Checked

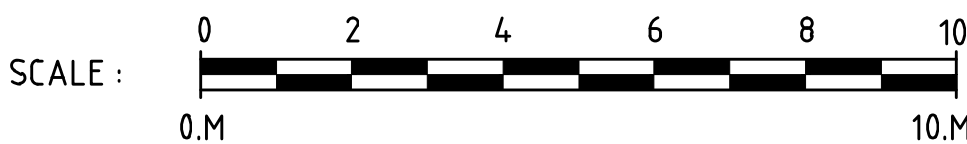

NEW ADDITION / NEW FLOOR

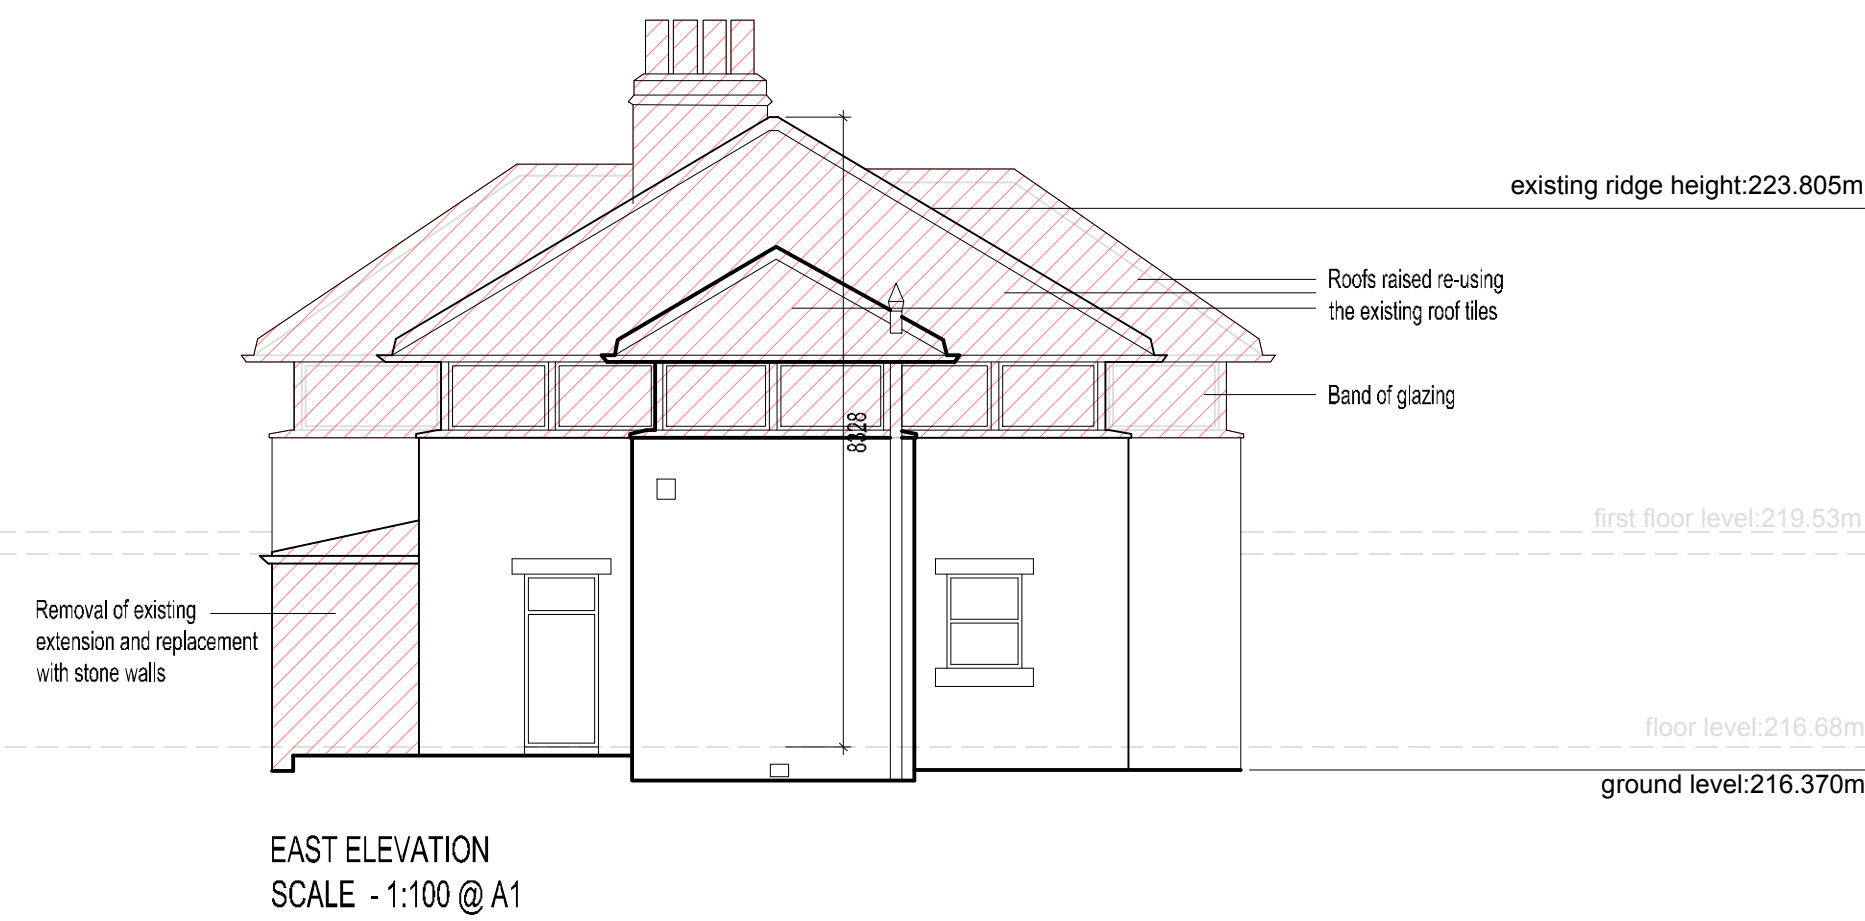

Client Name :- STEVENSON DEANE

Project Name :- EX-COUNCIL OFFICES
CHAPEL-EN-LE-FRITH

Drwg Title :- BUILDING 4
PROPOSED PLANS AND
ELEVATIONS

NBDA

Northern Building Design Associates Limited

Architects • Interior Design • Planning

The Old Church Palmerston Street Bollington Cheshire. SK10 5PW

Telephone : 01625 575550

Fax : 01625 576606

Email : design@nbda-architects.co.uk

Drawn by :- A.P. Date :- 08.10.13
Checked by :- Date :- 1:100@A1

1293/B4-002