

HPK/2014 / 0439

Victorian Balcony 2400mm x 1300mm

using 8 x 600x650mm plates

Framework 100 x 50 PFC



5 metres of Victorian Balustrade 1100mm high

2 Large Gallows Bracket supports


Powder coating- TBC

HIGH PEAK BOROUGH COUNCIL
POST ROOM

REC'D 23 OCT 2014

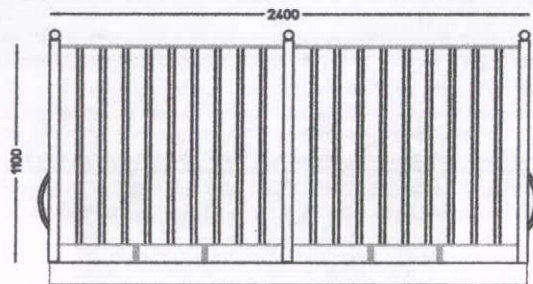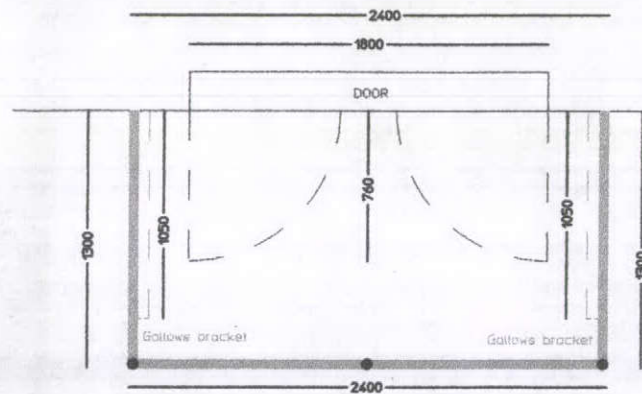

Bowed Rail

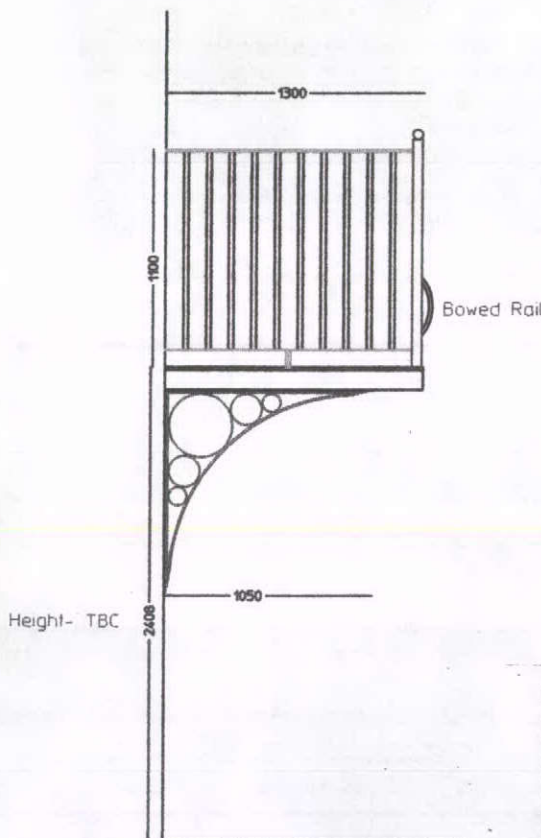

Height- TBC

Bowed Rail

Proposed D.R. Balcony & Rear Staircase

For Mrs M Breeze at

2A, Reservoir Road, Whaley Bridge.

Scale 1:100

Drg No SPM/1227-0

Scale

