


PROPOSED AND EXISTING CROSS SECTION  
INDICATING APPROXIMATE LEVELS OF LAND

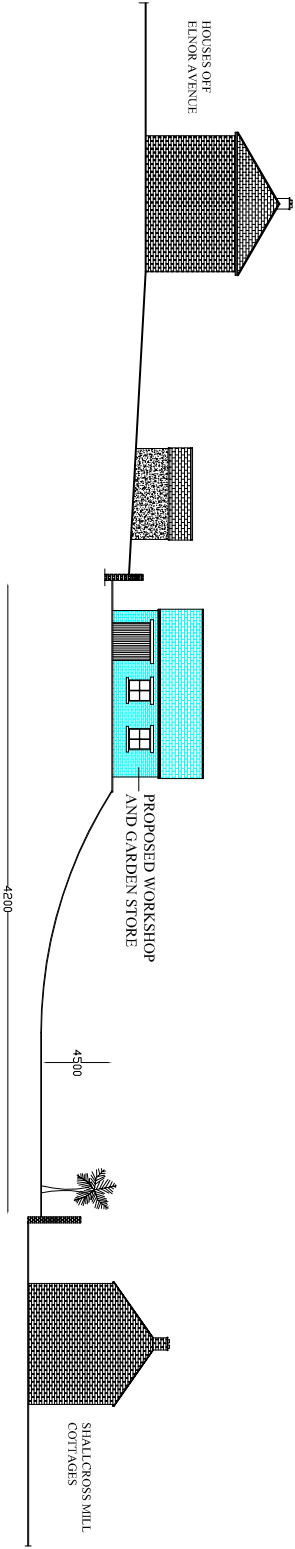

PROPOSED SINGLE STOREY  
WORKSHOP AND GARDEN STORE  
at  
9 ELMOR LANE,  
WHALEY BRIDGE,  
HIGH PEAK  
for  
ELTON FAY AND SUSAN DRABBLE

SCALE 1:500

DRAWING NO. 07