
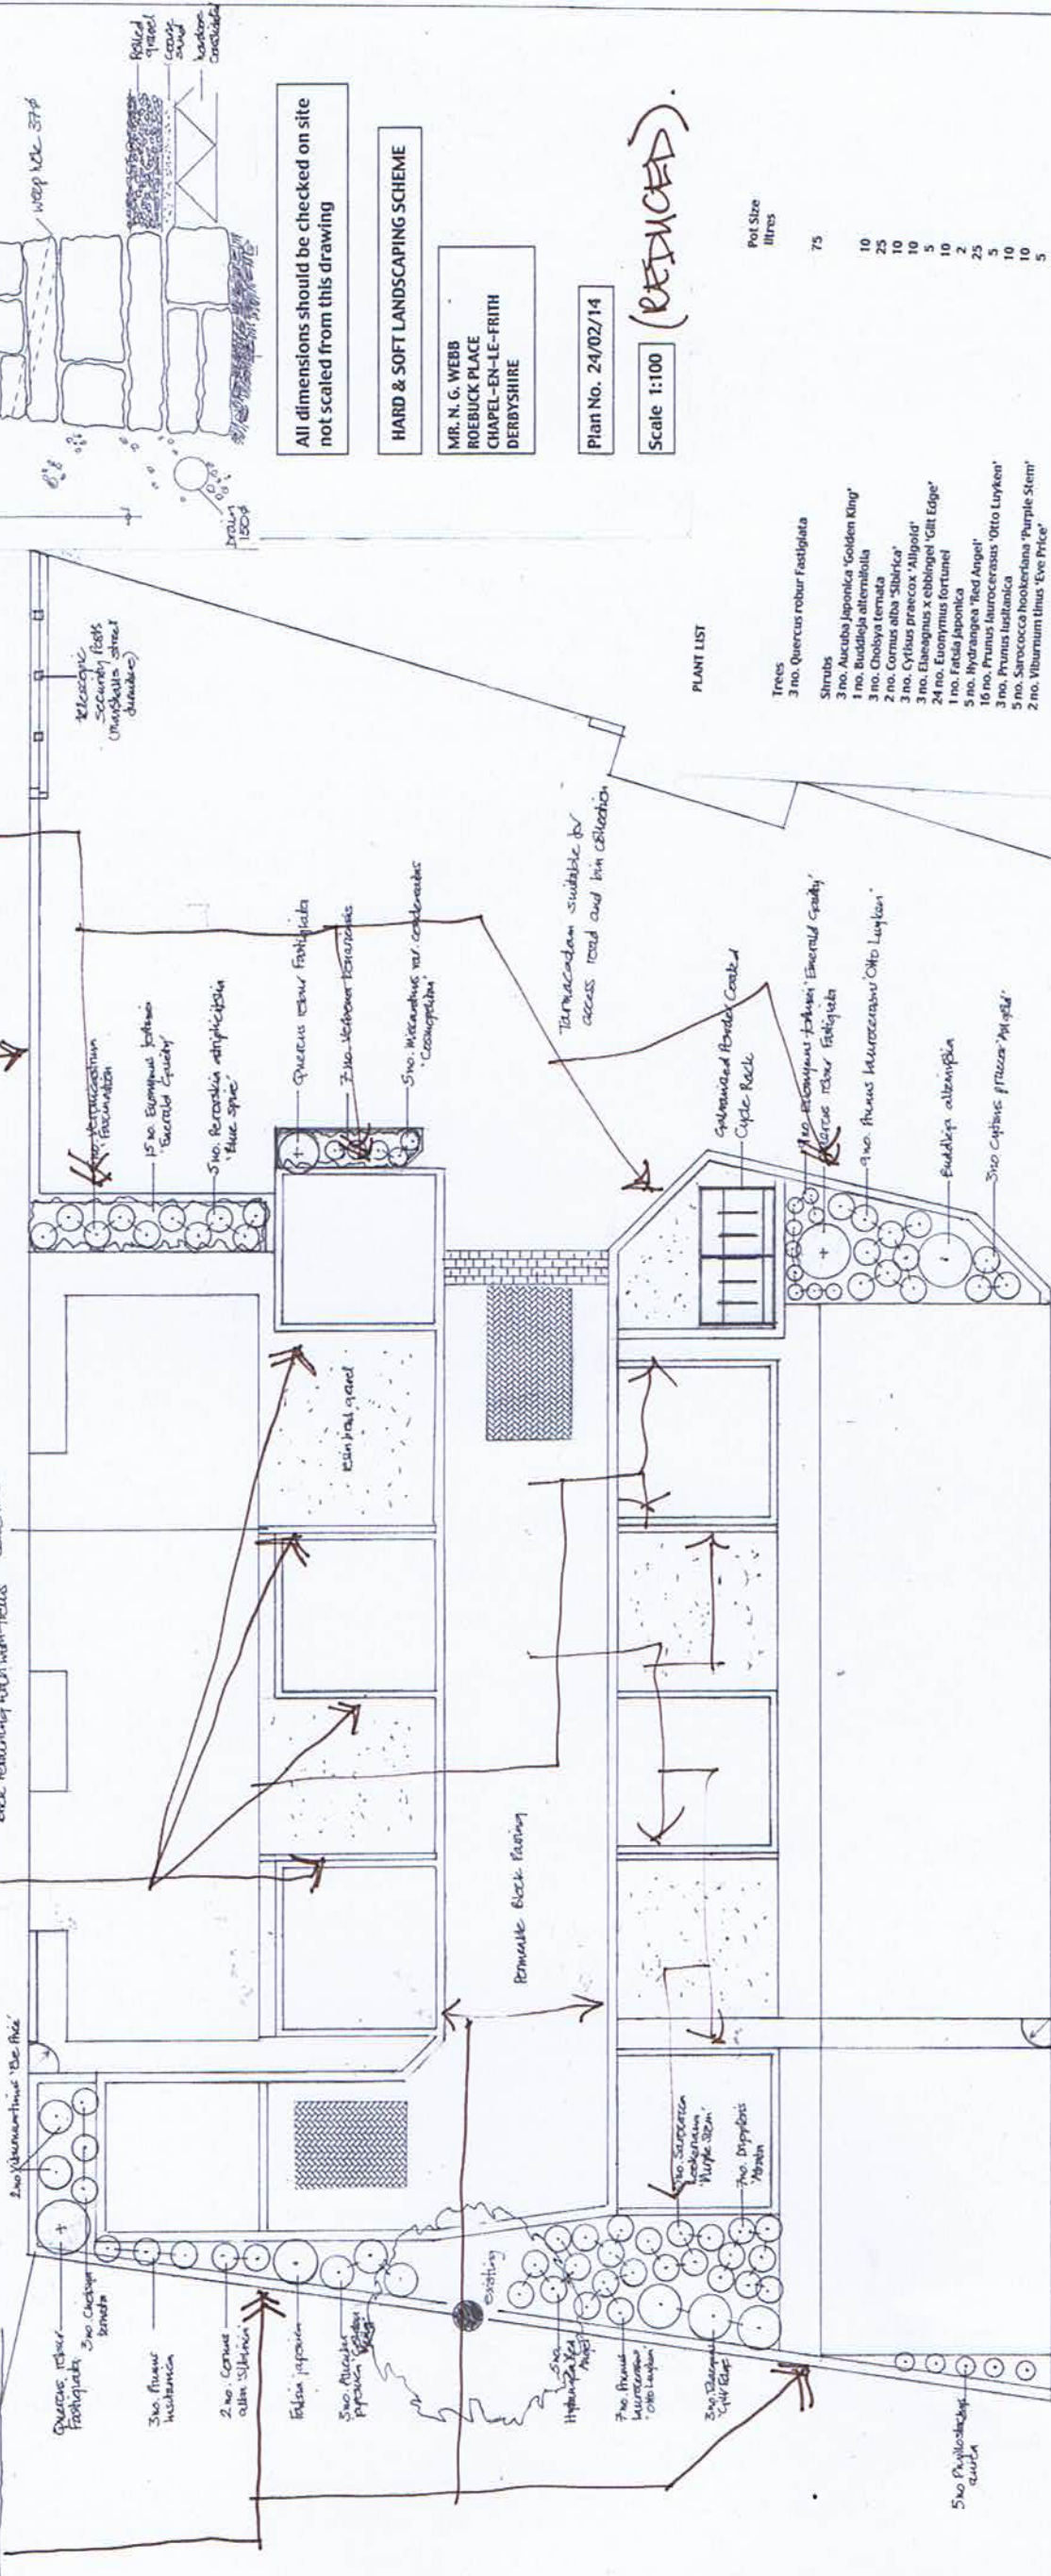
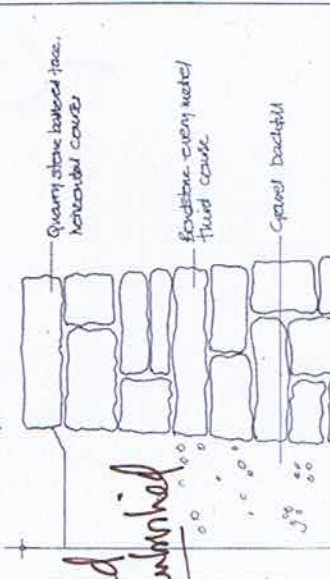


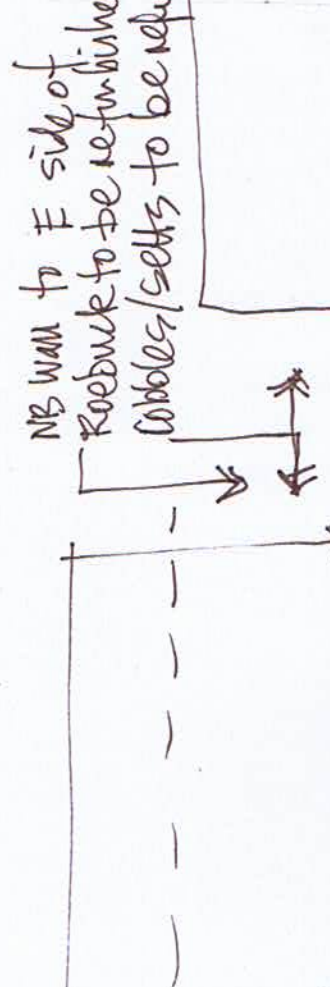

All dimensions should be checked on site not scaled from this drawing

HARD & SOFT LANDSCAPING SCHEME

MR. N. G. WEBB
ROEBUCK PLACE
CHAPEL-EN-LE-FRITH
DERBYSHIRE

Plan No. 24/02/14

Scale 1:100

(REDUCED)

PLANT LIST

Trees	Pot Size litres
3 no. Quercus robur Fastigiata	75
3 no. Aucuba japonica 'Golden King'	10
1 no. Buddleja alternifolia	25
3 no. Chubysa ternata	10
2 no. Cornus alba 'Sibirica'	10
3 no. Cytisus praecox 'Alpoid'	5
24 no. Eranthis x ebbingei 'Gilt Edge'	10
1 no. Eucynthus fortunei	2
5 no. Fatsia japonica	25
16 no. Hydrangea 'Red Angel'	5
3 no. Prunus laurocerasus 'Otto Luyken'	10
5 no. Prunus laurifolia	10
2 no. Sarococca hookeriana 'Purple Stem'	5
2 no. Viburnum tinus 'Eve Price'	10
Herbaceous	
Perovskia atriplicifolia 'Blue Spire'	5
Verbena bonariensis	5
Veronicastrum 'Fascination'	
Bamboo/Grasses	
Miscanthus sinensis var. condensatus 'Cosmopolitan'	10
5 no. Phyllostachys aurea	25
Ferns	
7 no. Dryopteris 'Atrata'	5

