


Notes


Jennings Design Associates take no responsibility for any dimensions obtained by scaling from the drawings. If no dimension is shown the draughtsman will be responsible for the accuracy of the drawing. It is the responsibility of the draughtsman to ensure that the drawing is fully dimensioned and that the dimensions are correct. The draughtsman must be checked on site. Any discrepancies must be reported to the draughtsman immediately. No drawing is complete without the draughtsman's signature.

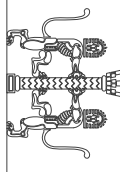

Hayfield Road Elevation 1:100





Side Elevation 1:100

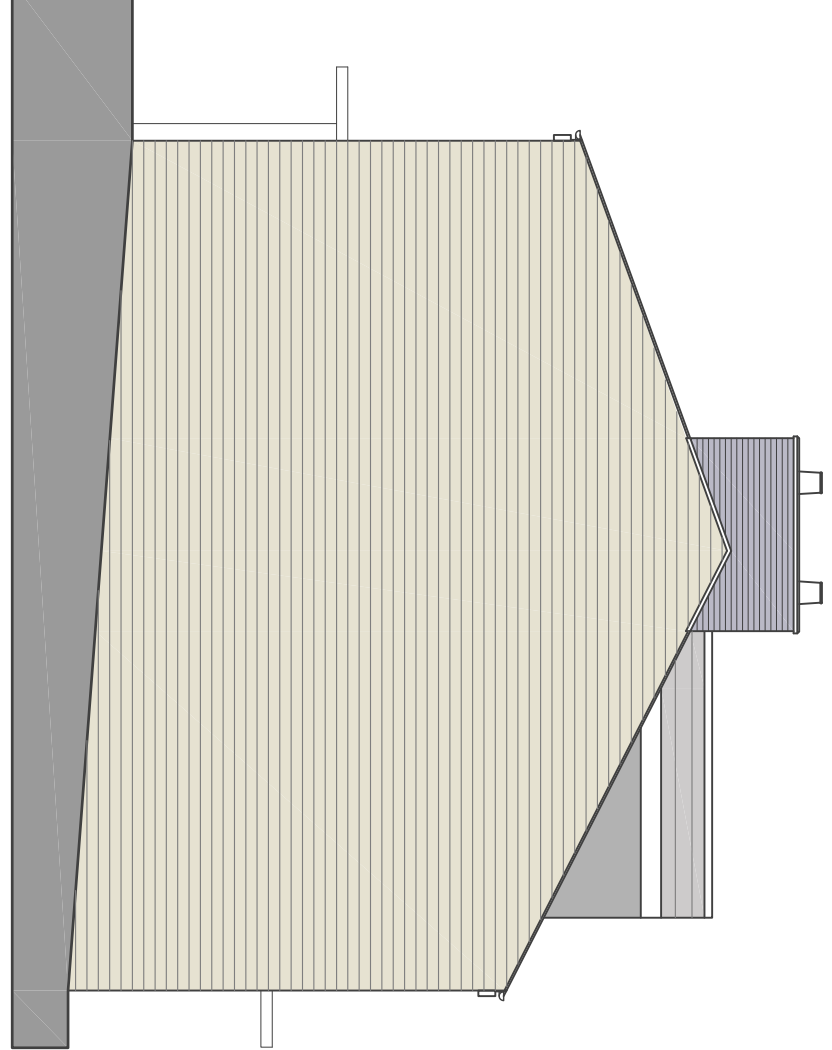


Rear Elevation 1:100




Car Park Elevation 1:100

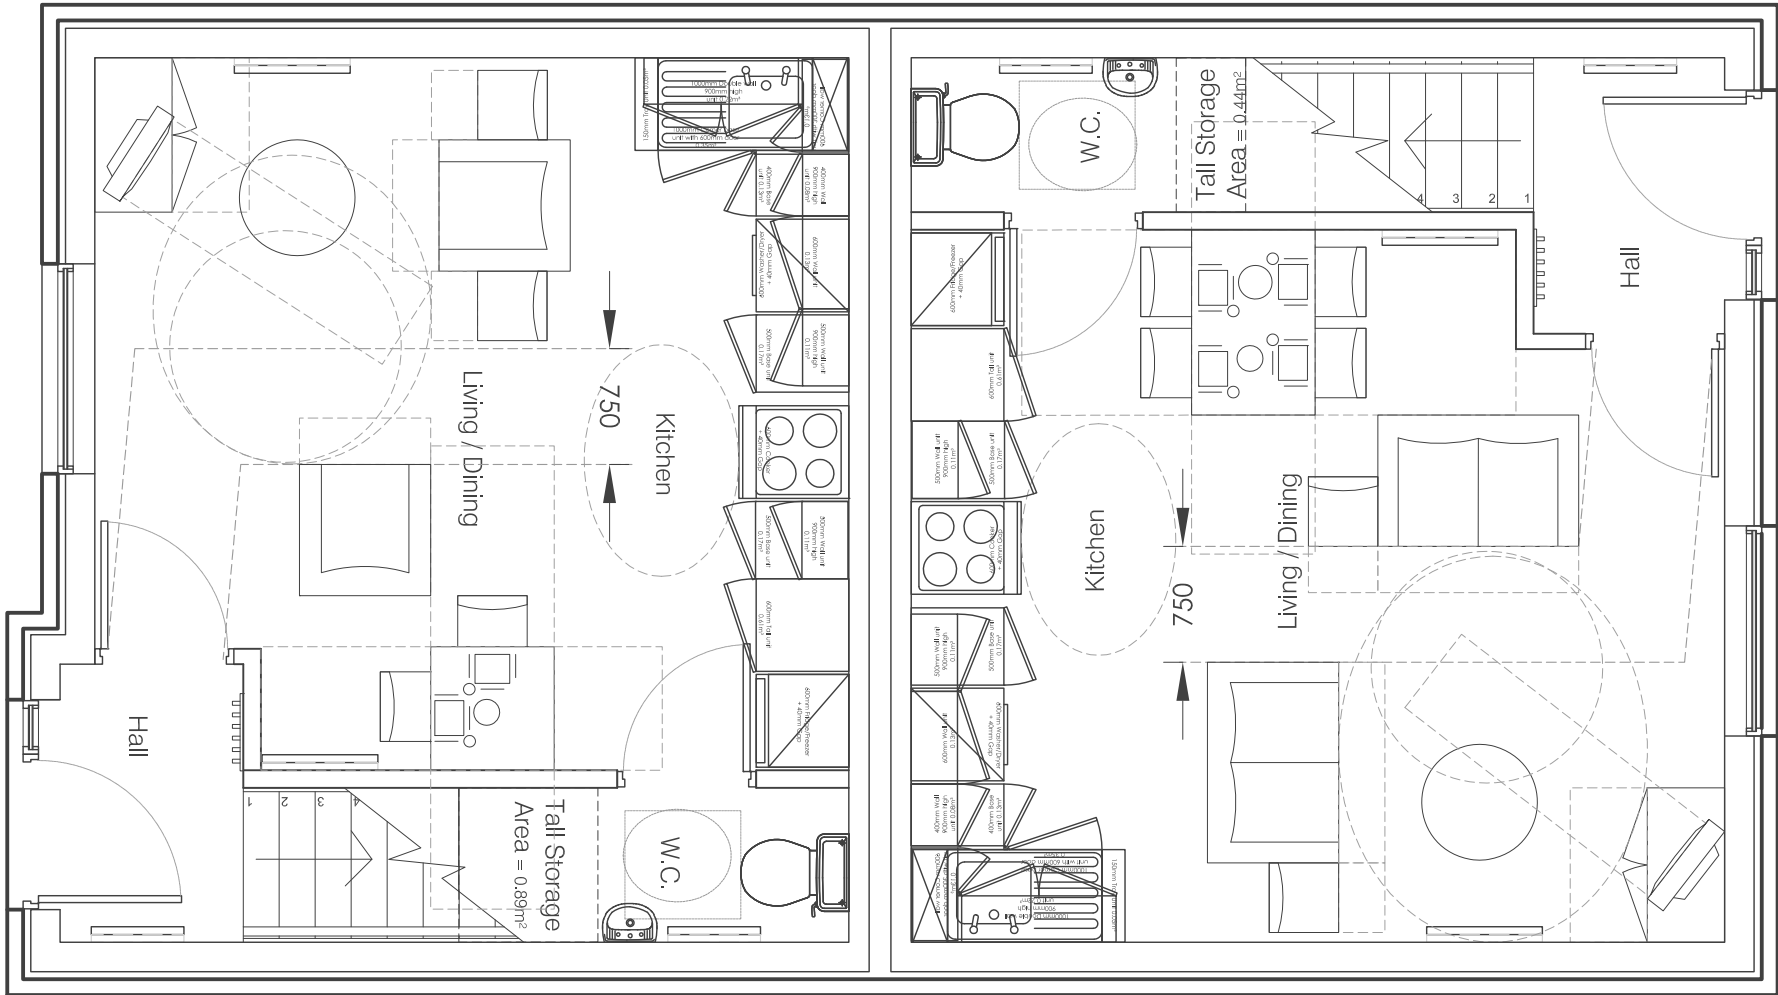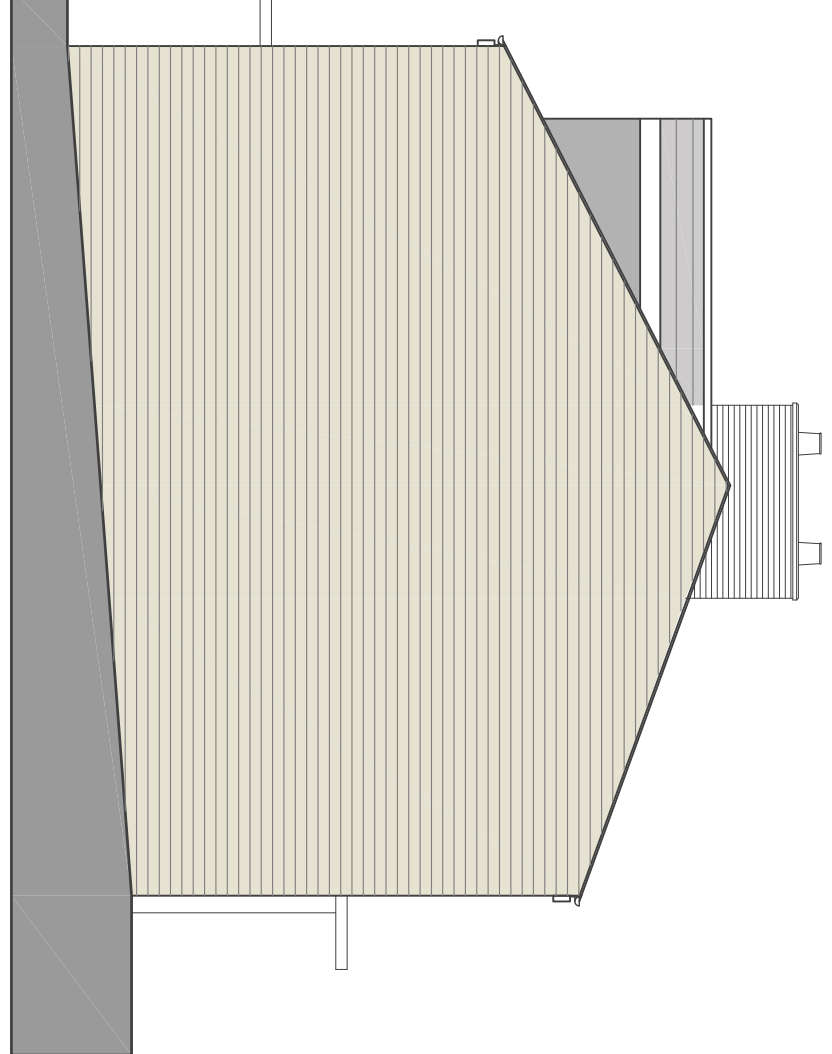


Ground Floor Plan 1:50

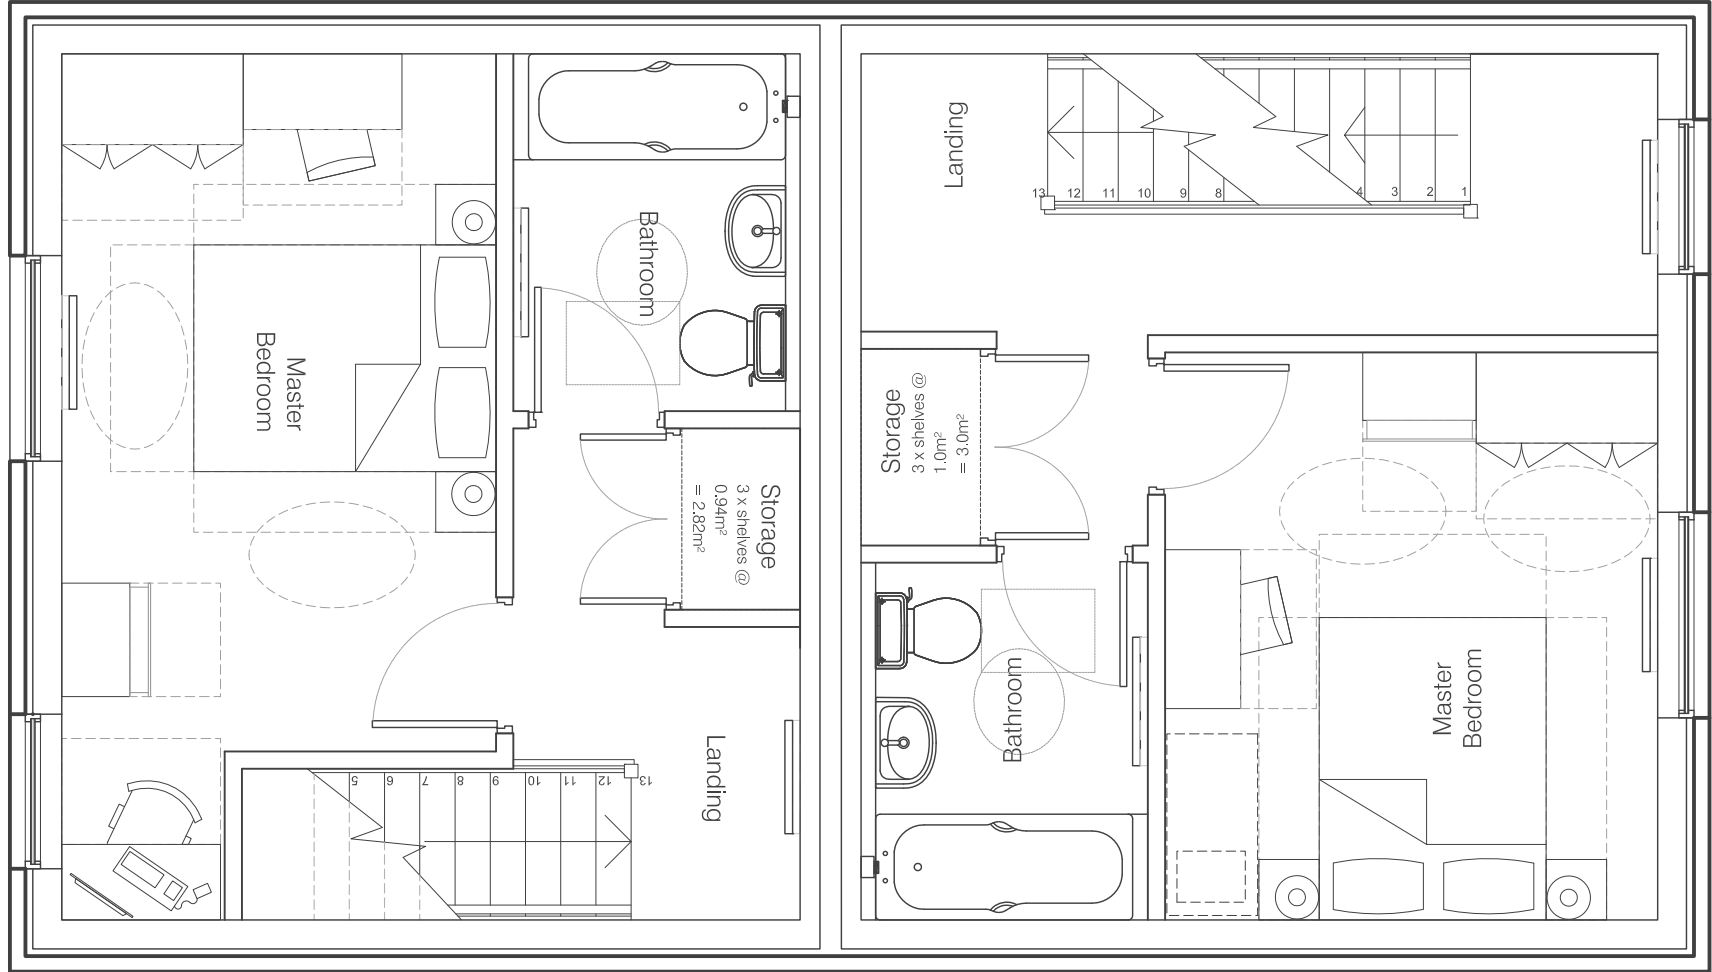

First Floor Plan 1:50

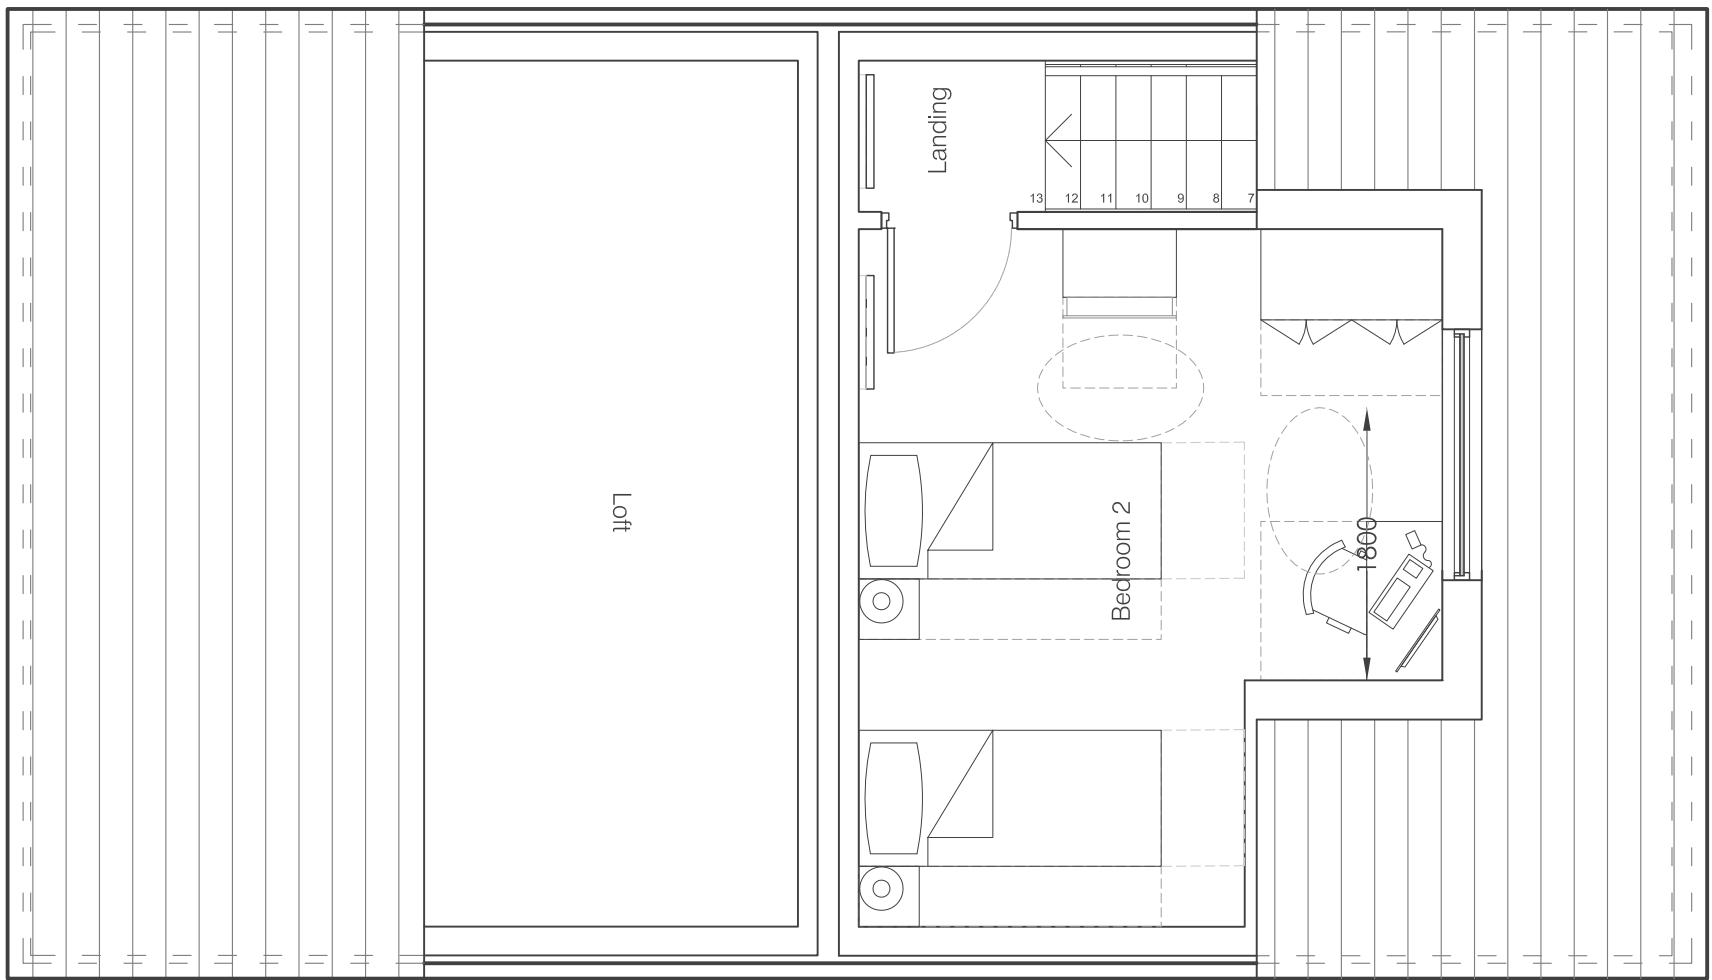

Second Floor Plan 1:50

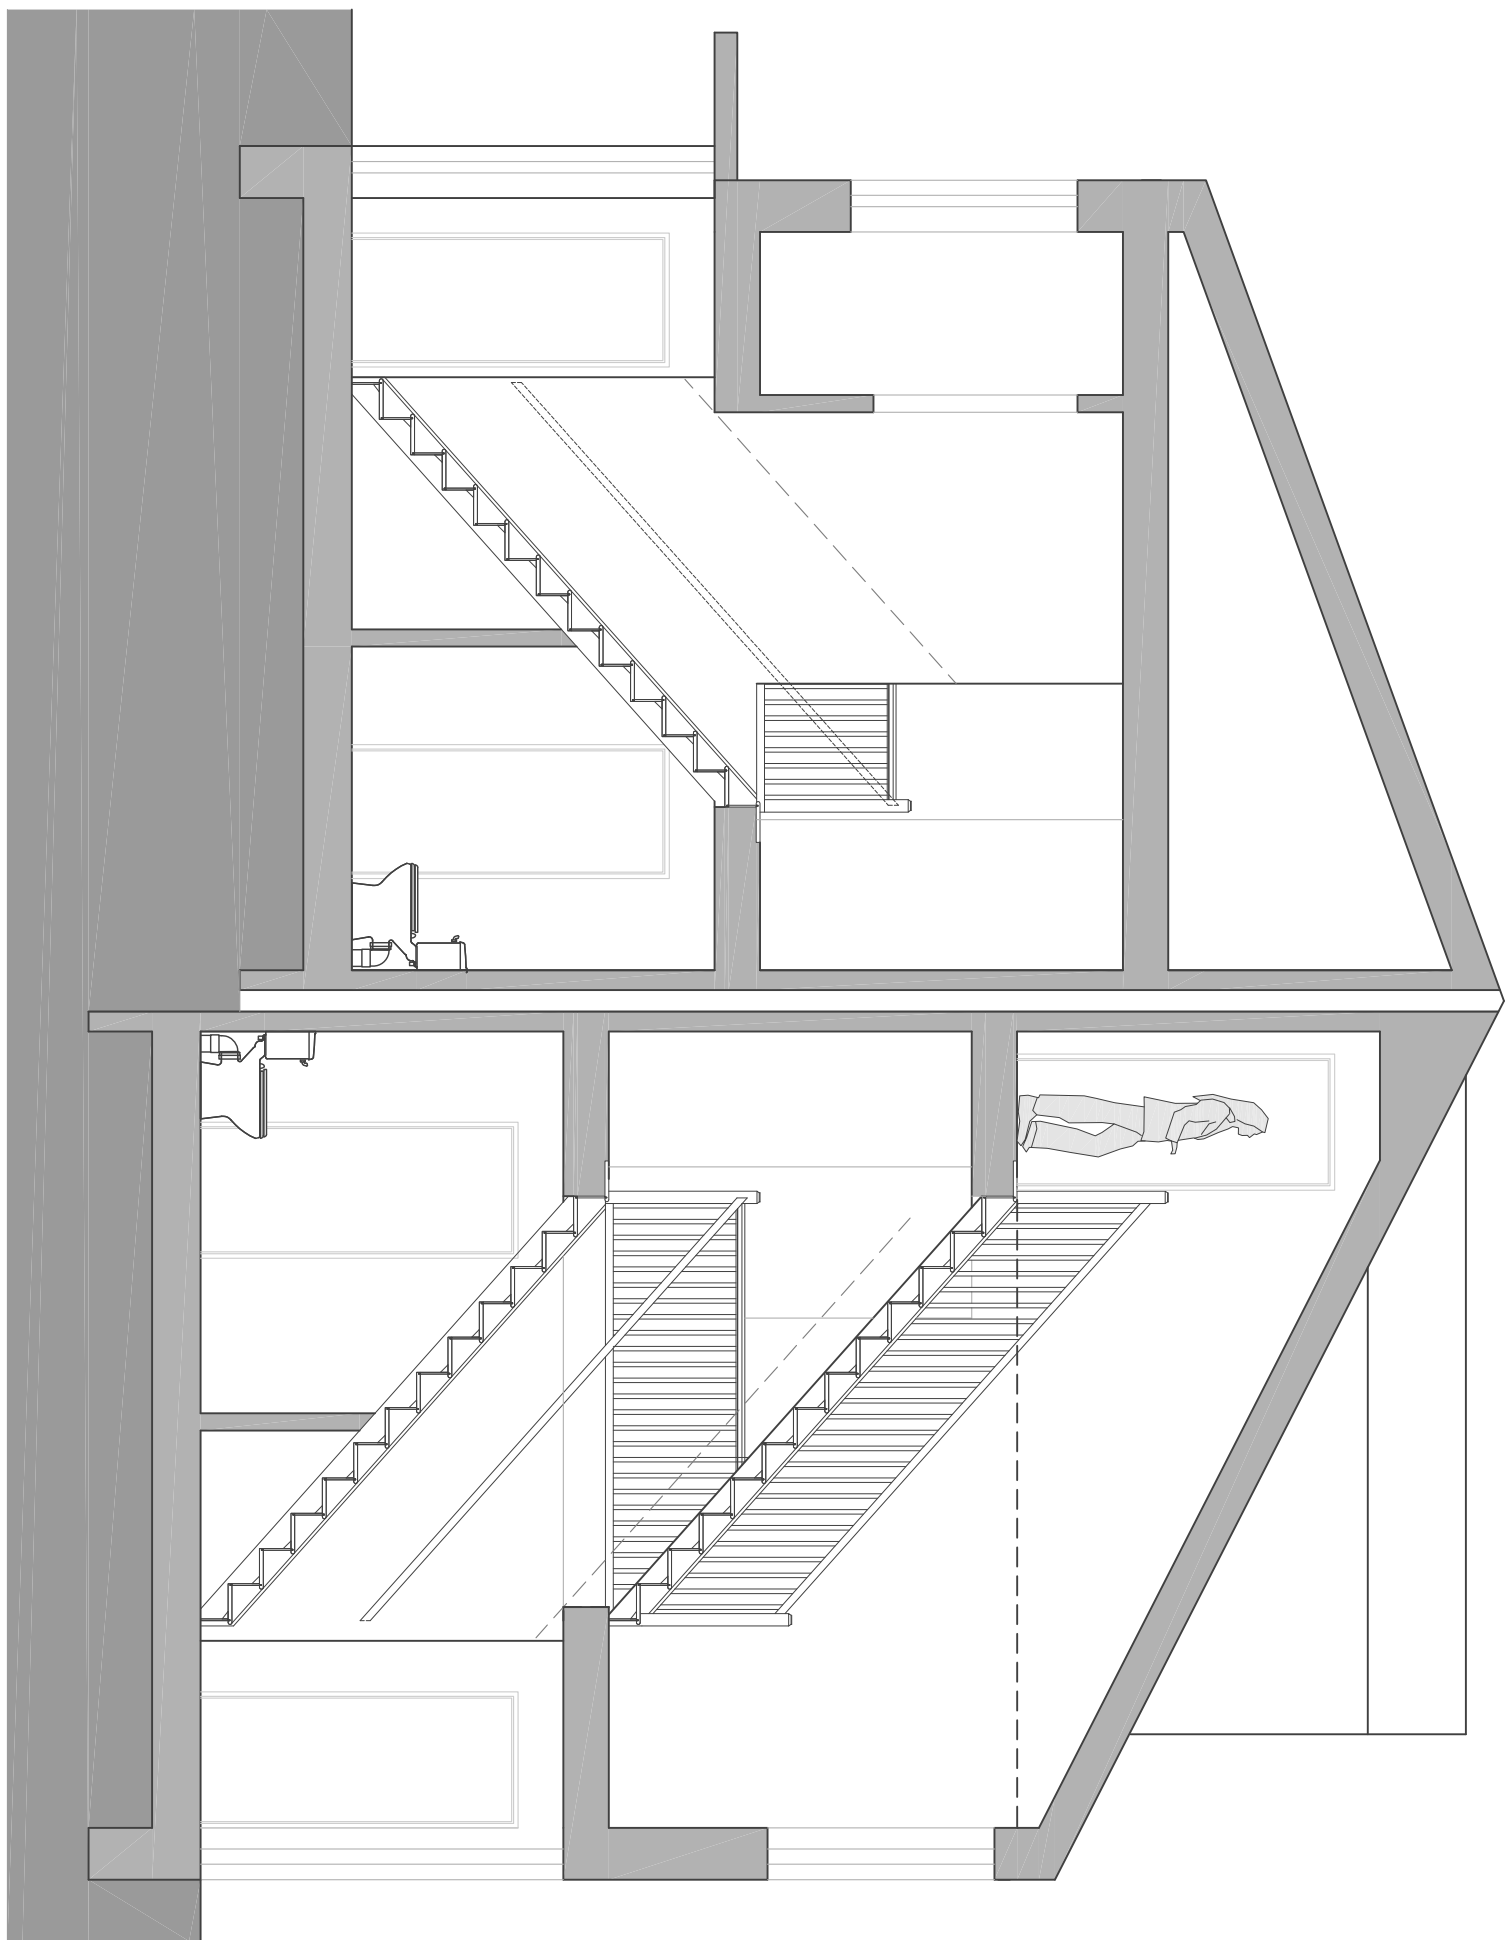

Typical Section 1:50
Timber Frame Construction

Rev	Description	Date	By

Jennings Design Associates
Architects

C	Concept	G	Tender
D	Planning	J	Construction
E	Building Regs	L	As Built
F	Production	SK	Sketch

Architects Designers Project Managers

The Warehouse, Saxon Street, Denton,
Manchester M34 3DS

T: 0161 336 5011 F: 0161 320 0512 E: jdesign@jenningsdesign.co.uk

P. Casey (Developments) Ltd.

Hayfield Road

50/100	AI	28.11.2014	CM	BJ
--------	----	------------	----	----

839	A 004	Semi-Detached House
-----	-------	---------------------

