
Amos homes Ltd ©2014 1. Copyright is vested with Amos homes Ltd 2. All dimensions to be checked on site before proceeding. 3. Contractor to check/adjust dimensions of new work to suit existing conditions. Do not assume existing structure or details are plumb, square or level. 4. Contractor must notify the architect of any discrepancies before proceeding. 5. All drawings to be read in conjunction with all other consultants drawings and specs. PROPOSED CONVERSION OF GARDEN HOUSE FARM TONGUE LANE, BUXTON INTO TWO SEPARATE DWELLINGS SITE PLAN as Approved HPK/2014/0248

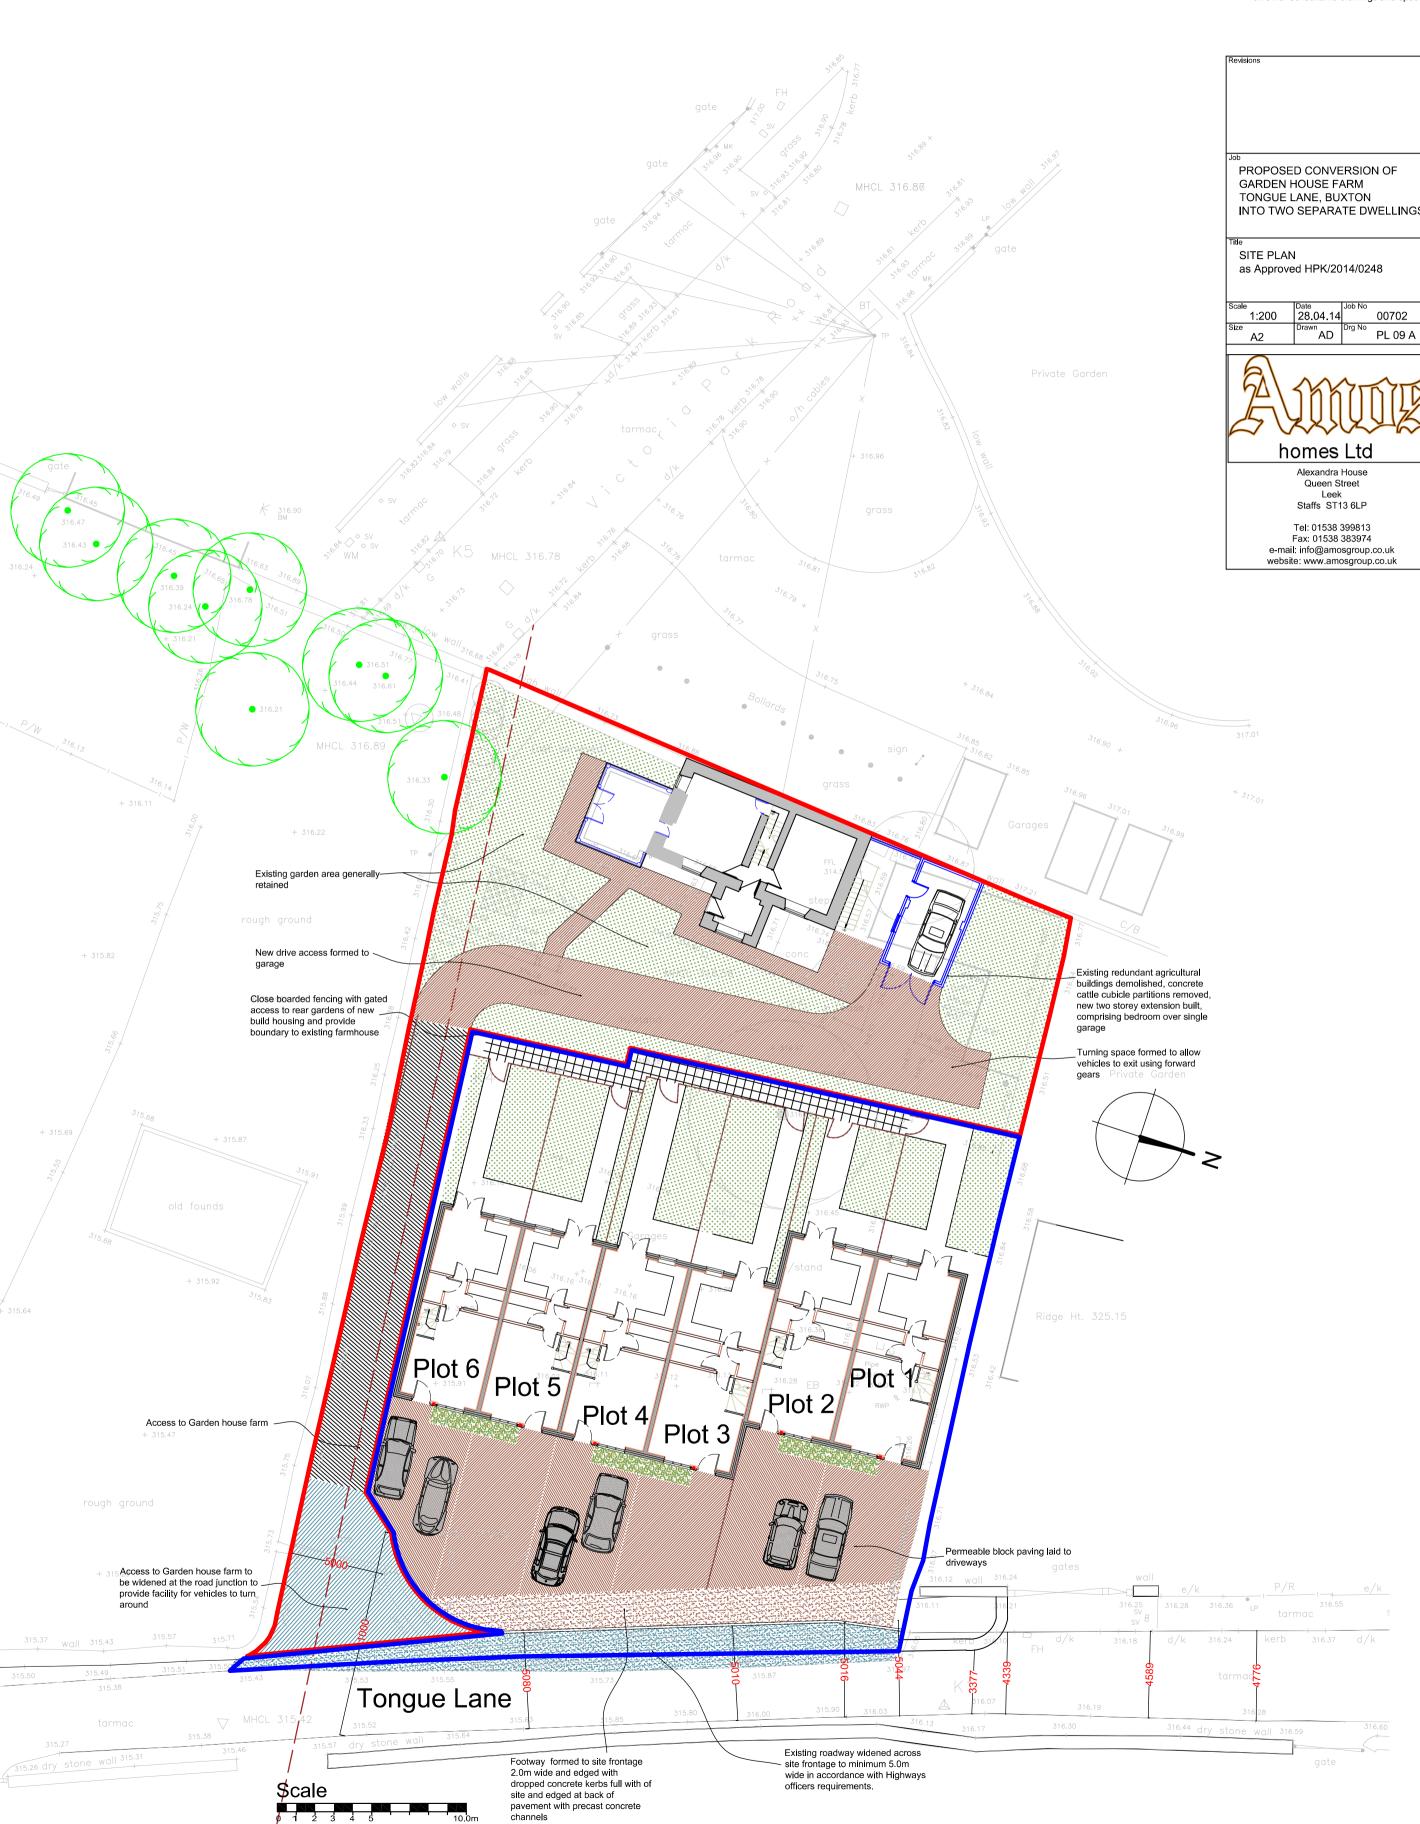

pavement with precast concrete

channels