




Appendix 3

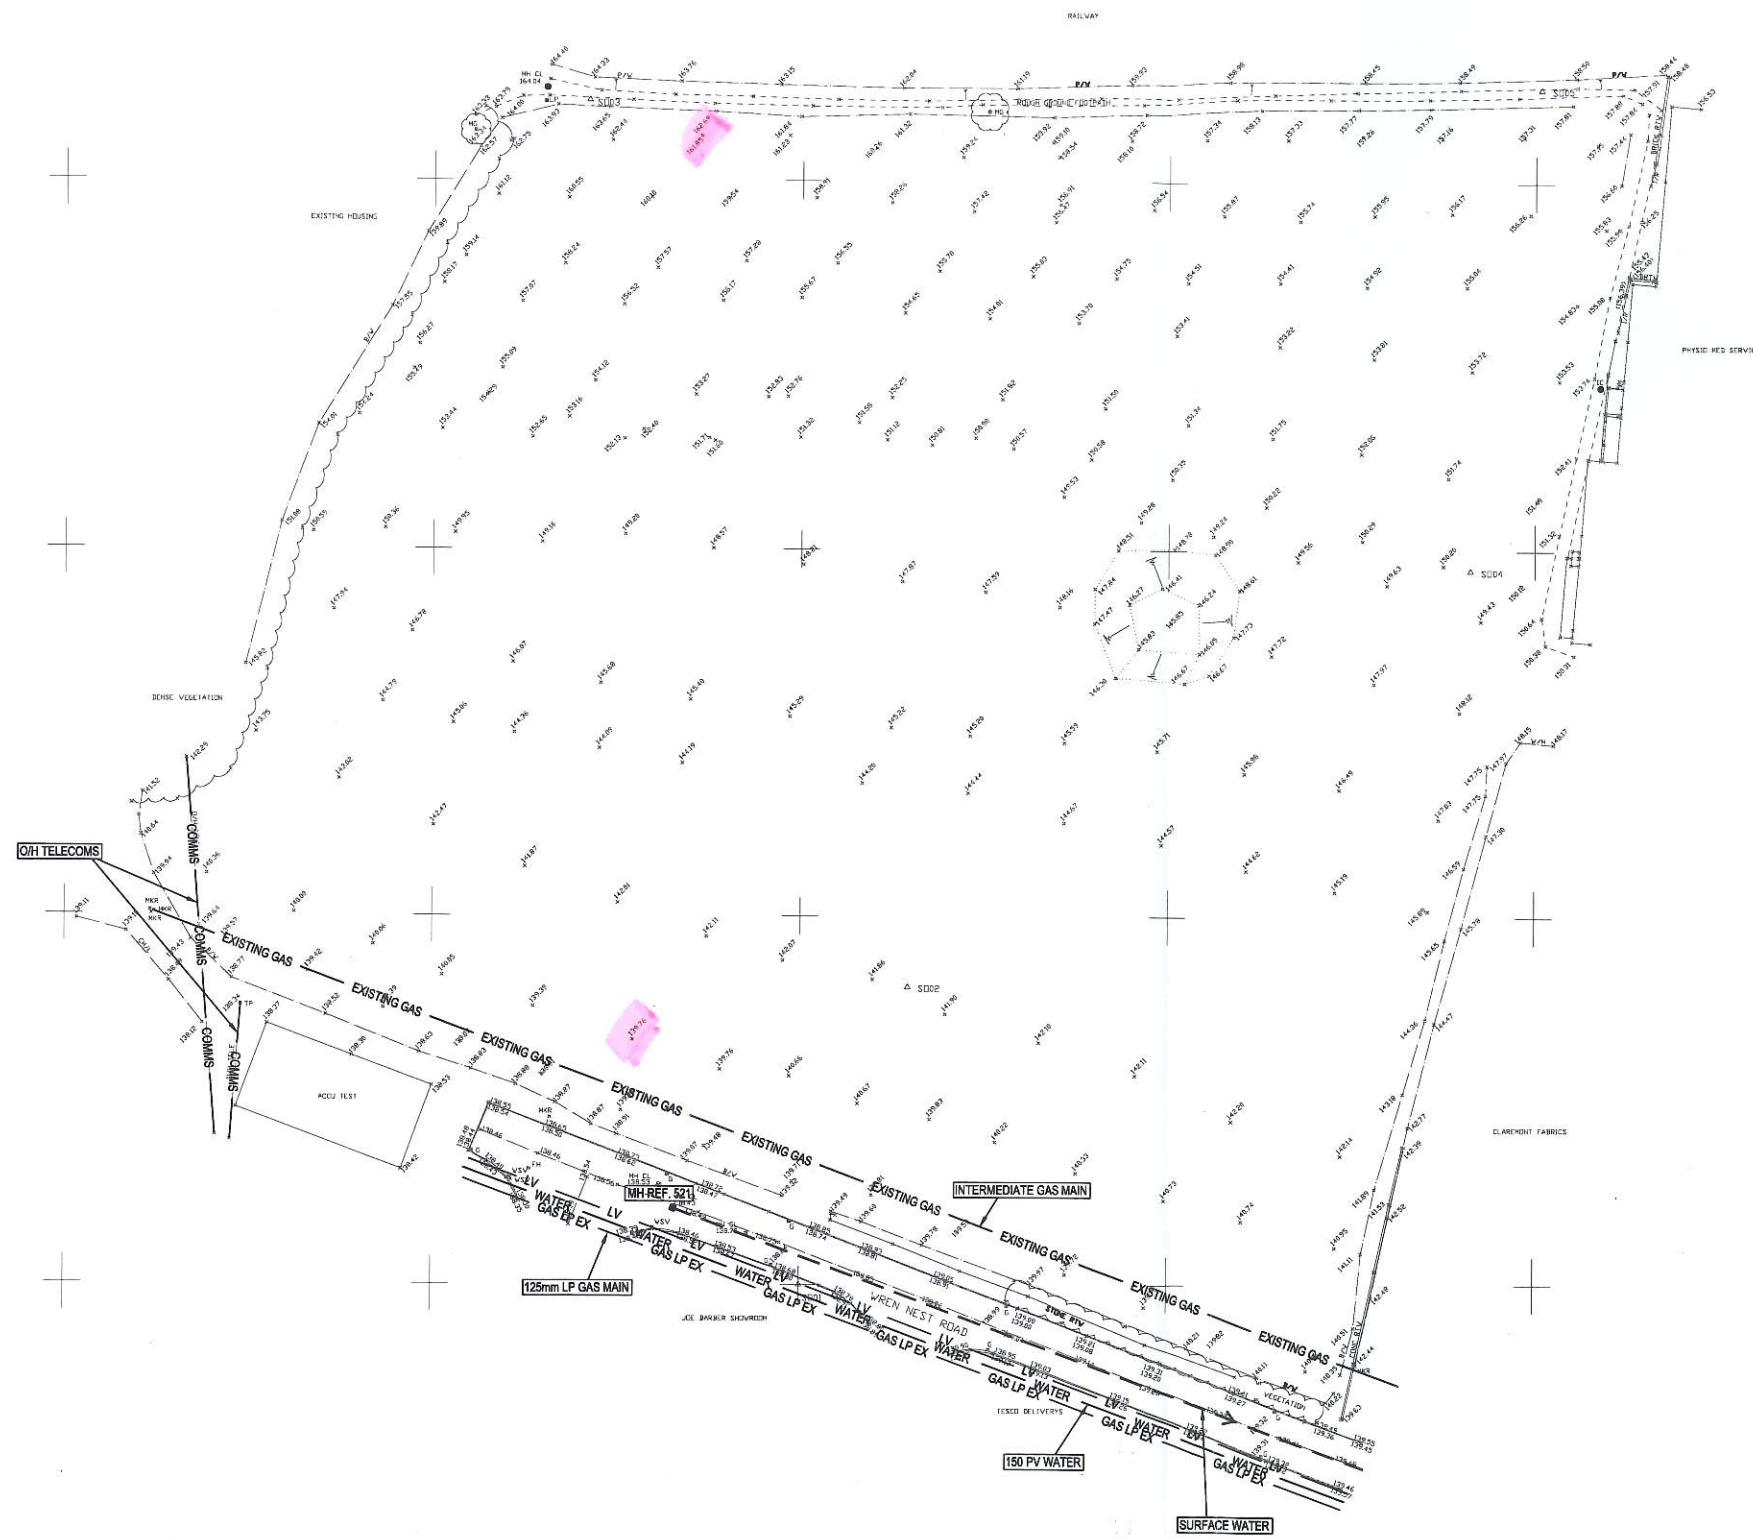

NOTES:
1. EXISTING STATUTORY UTILITY INFORMATION EXTRACTED FROM AVAILABLE INFORMATION. IT IS RECOMMENDED FORMAL SKETCHES / ENQUIRIES ARE ISSUED TO ALL STATUTORY UTILITY ORGANISATIONS TO OBTAIN RECORD INFORMATION OF SERVICES THAT MAY IMPACT ON DEVELOPMENT PROPOSALS.

LEGEND:

Existing LP Gas	— GAS LP EX —	— GAS LP EX —
Water	— WATER —	— WATER —
Existing Surface Water	— — — — —	— — — — —
Electric LV	— LV —	— LV —
Existing Comms	— COMMS —	— COMMS —
Existing Intermediate Gas	— EXISTING GAS —	— EXISTING GAS —

P1	PRELIMINARY ISSUE	05.03.08
REV	DESCRIPTION	BY CHK APP DATE

ENGINEERING MANAGEMENT ENVIRONMENTAL PLANNING	REGATTA HOUSE CLIPPERS QUAY SALFORD QUAYS MANCHESTER M50 3XP TEL: +44 (0)161 872 3223 FAX: +44 (0)161 872 3183 e-mail: manchester@wyg.com www.wyg.com	White Young Green Consulting
--	---	--

PROJECT:
WREN'S NEST ROAD
GLOSSOP

DRAWING TITLE:
CONSTRAINTS PLAN

SCALE A1 1:500	DRAWN AK	DATE FEB 08	CHECKED DATE	APPROVED DATE
PROJECT No. A042493	OFFICE 27	TYPE C	DRAWING No. 100	REVISION P1