


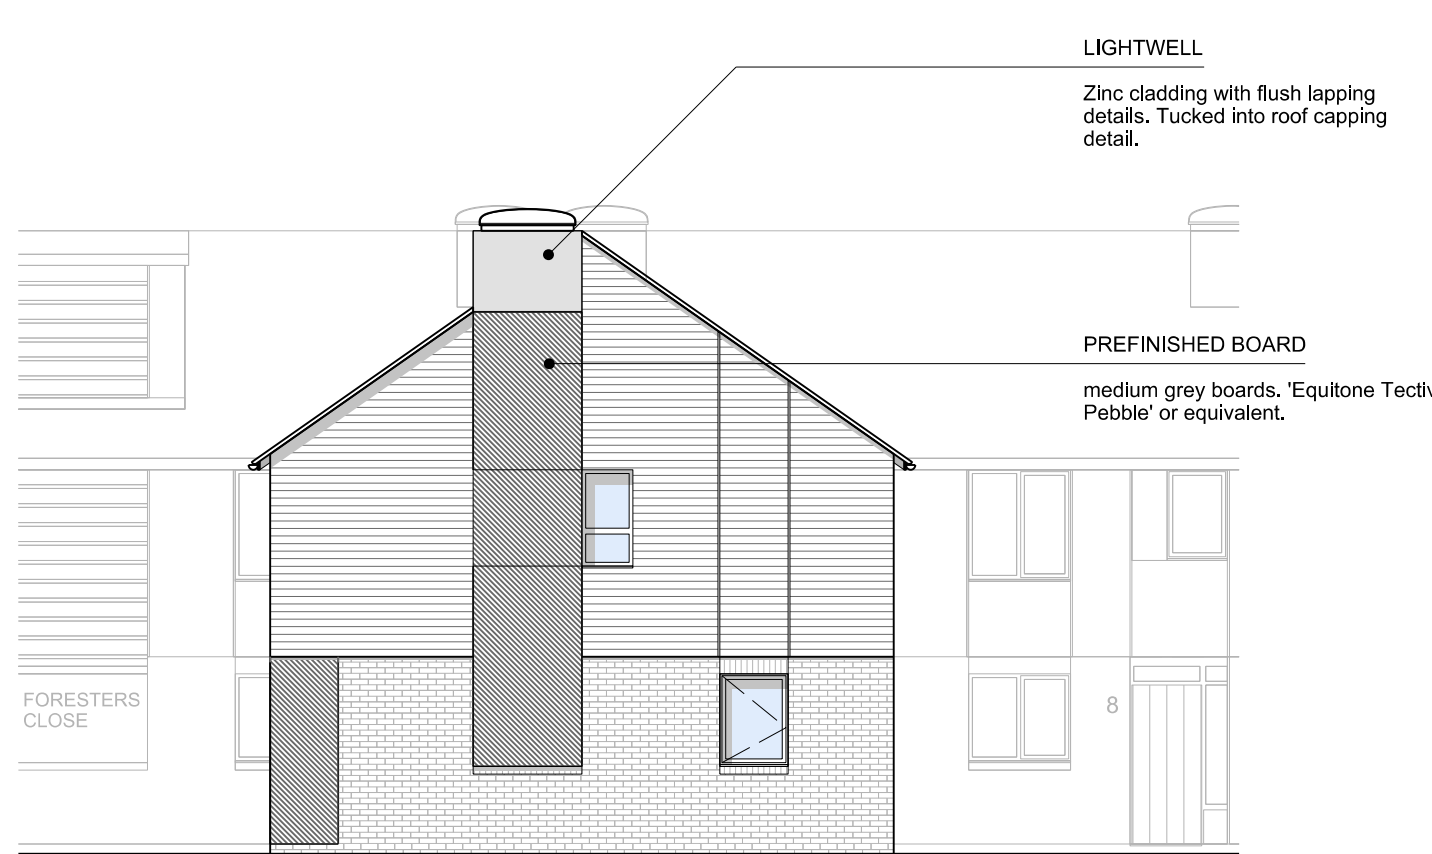


SOUTH ELEVATION - Facing 'homezone'

BLOCK 2



SOUTH ELEVATION - Facing Victoria Park Road

BLOCK 1

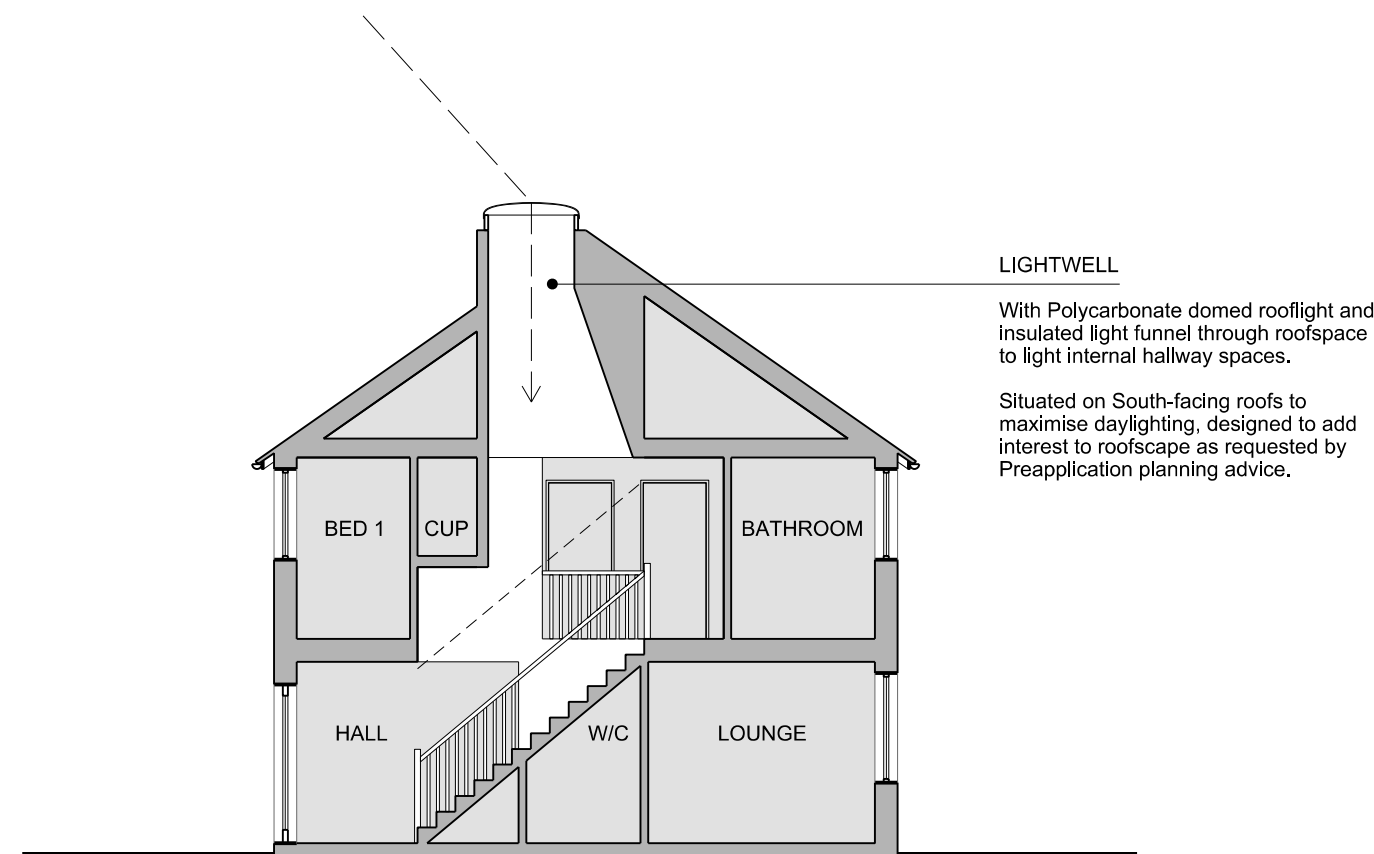


2B3P SECTION - Roof Lightwell Design

BLOCK 1 & 2



WEST ELEVATION - Facing backstreet

BLOCK 2

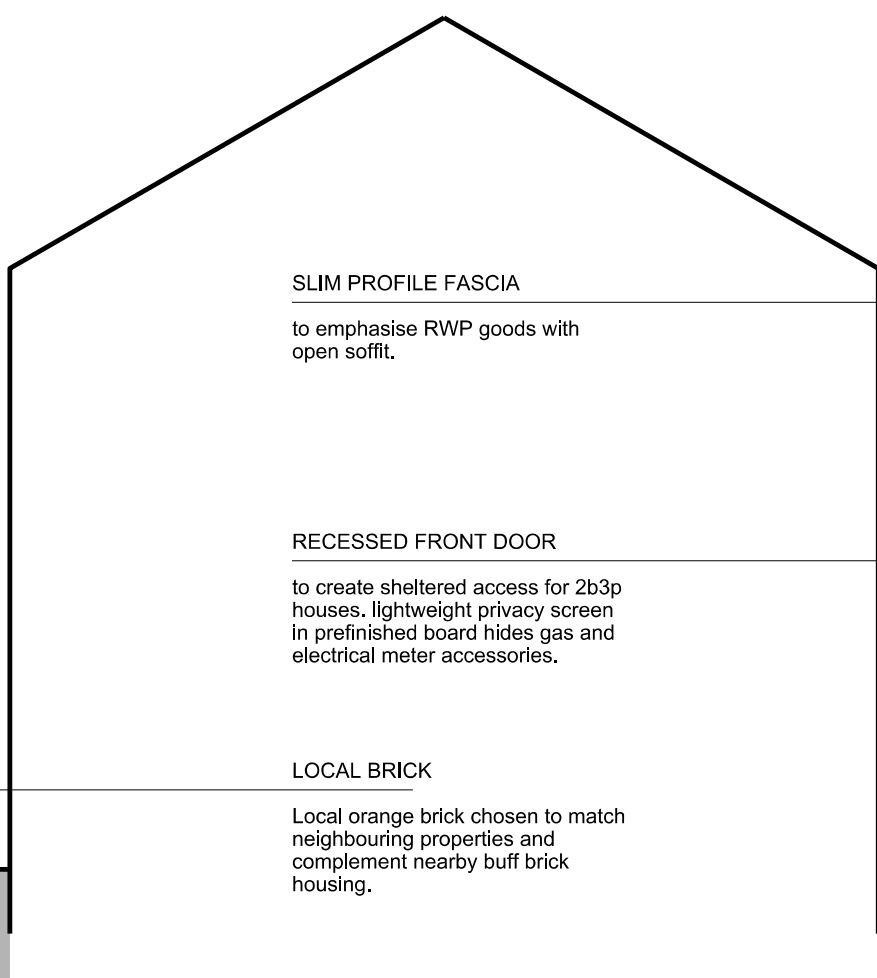

EXISTING BLOCK




Facing 'Green' onto Victoria Park Road

BLOCK 1




NORTH ELEVATION - Facing playing fields

BLOCK 2

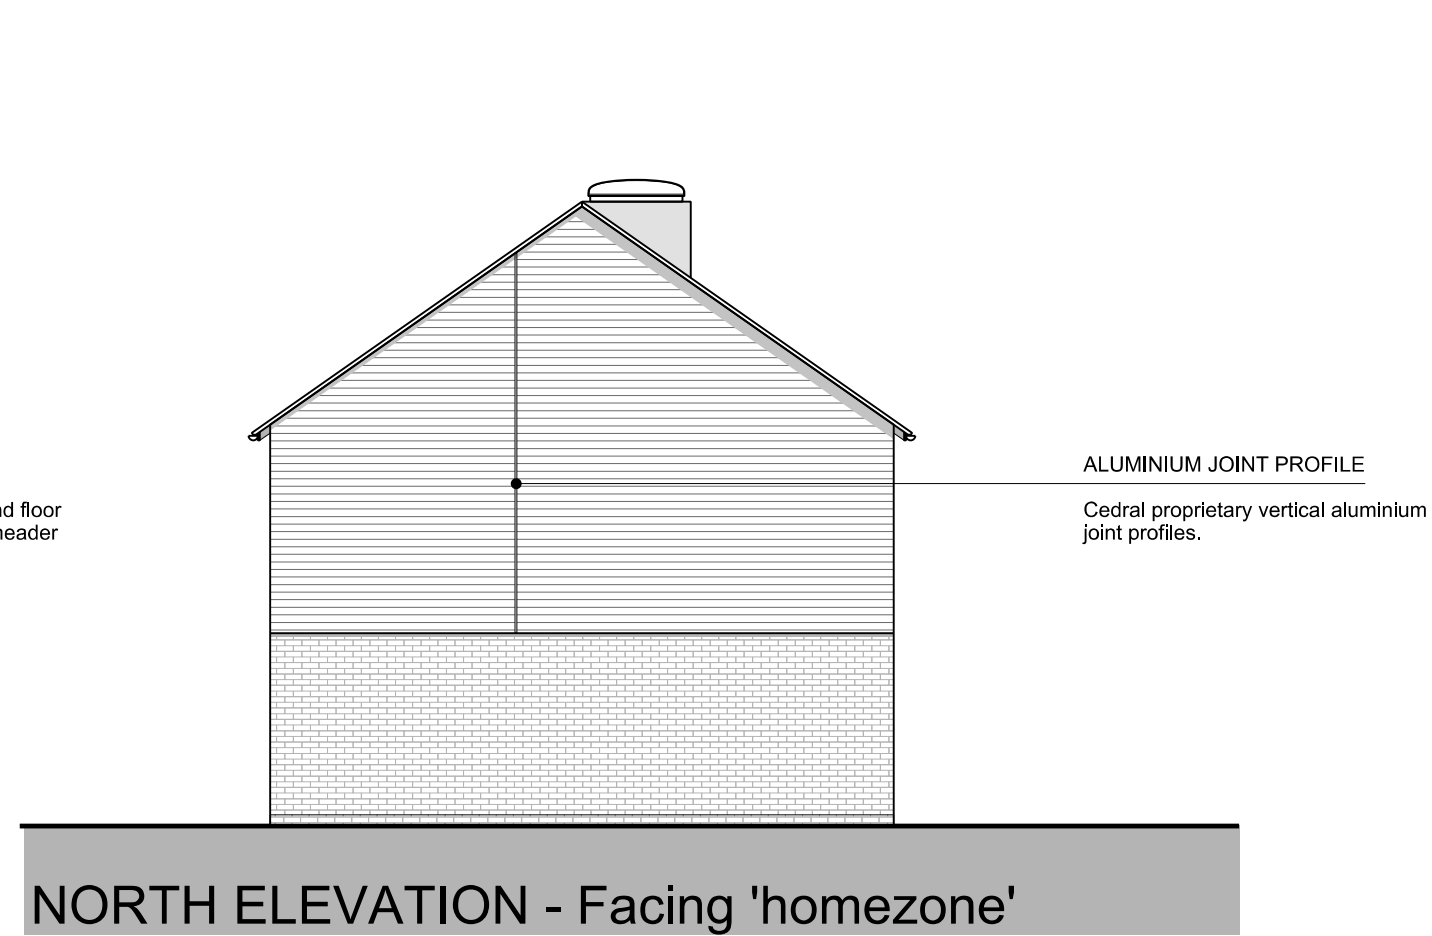


NORTH ELEVATION - Facing 'homezone'

BLOCK 1

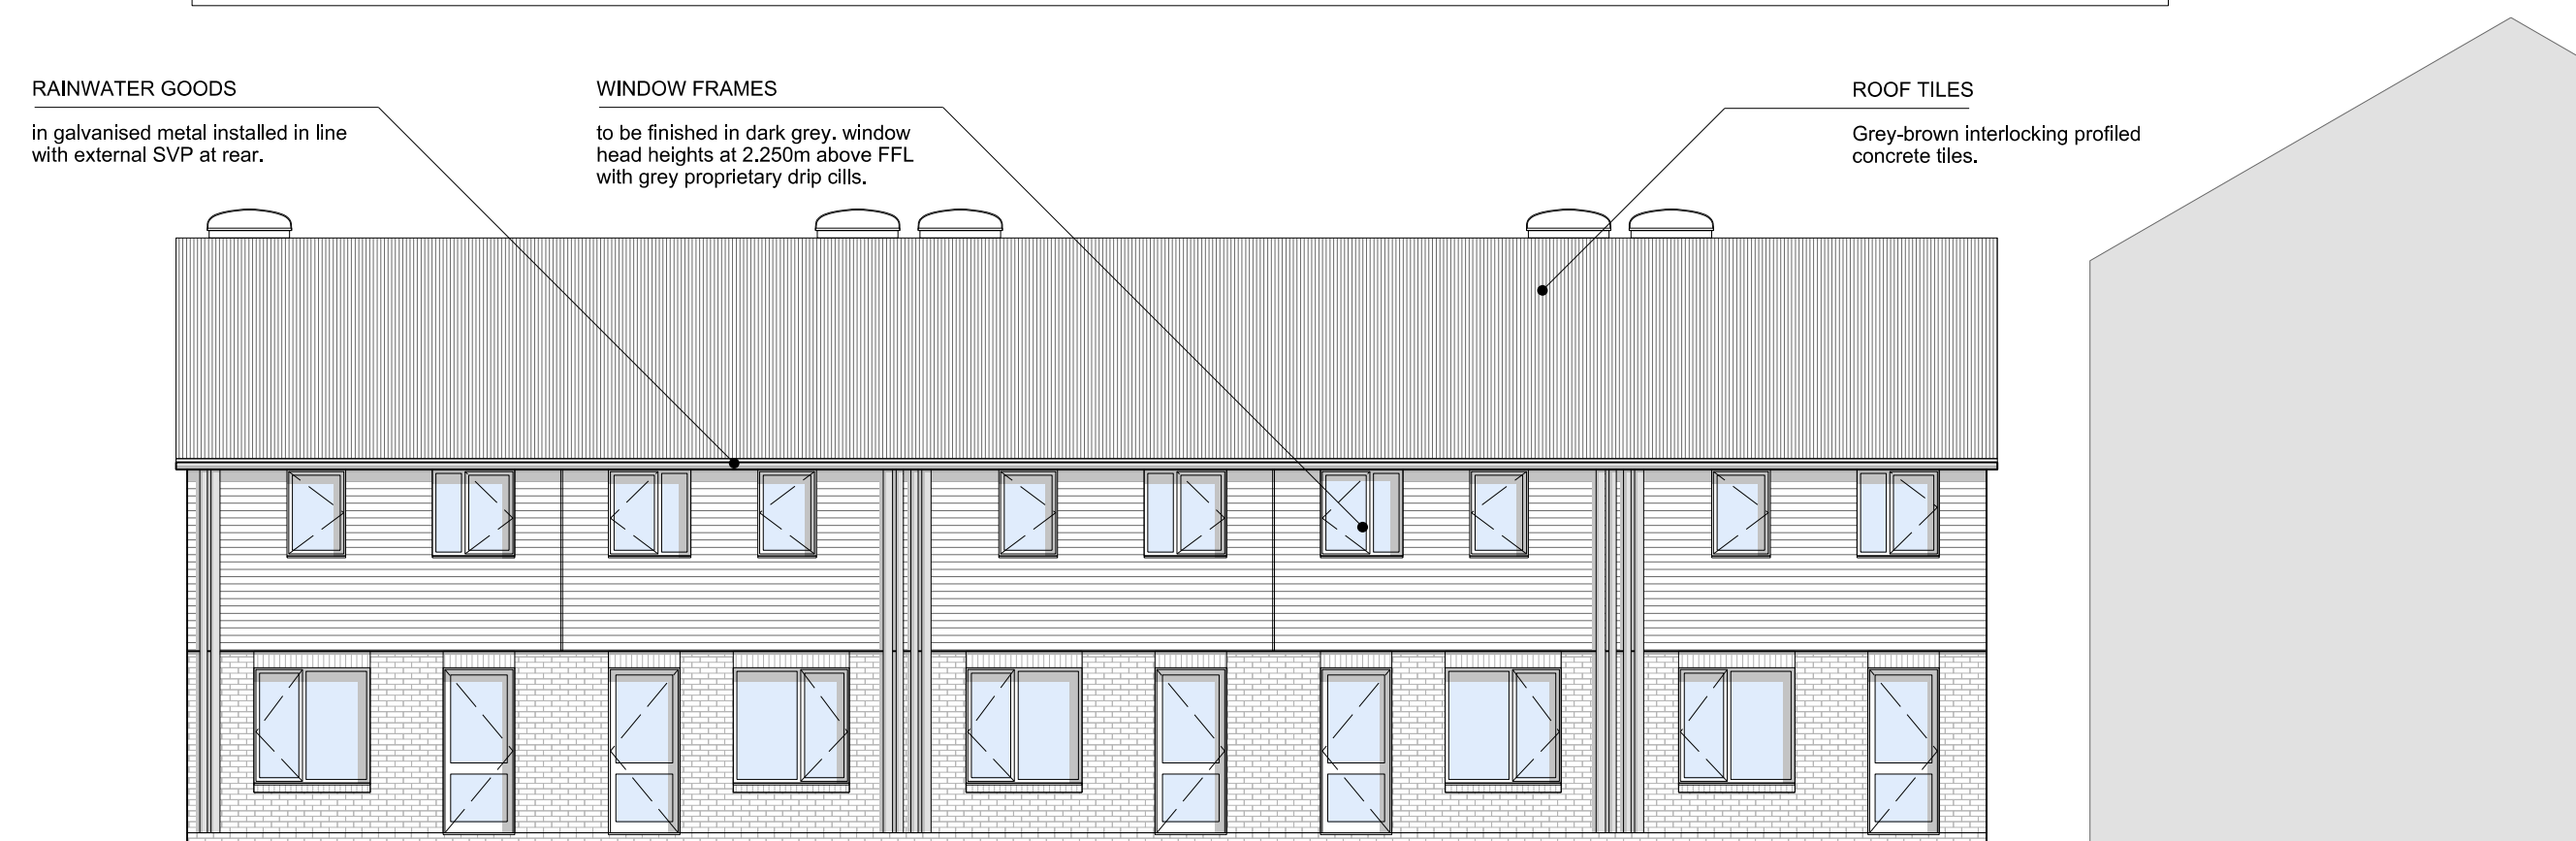


EAST ELEVATION - Facing adult learning services

BLOCK 1

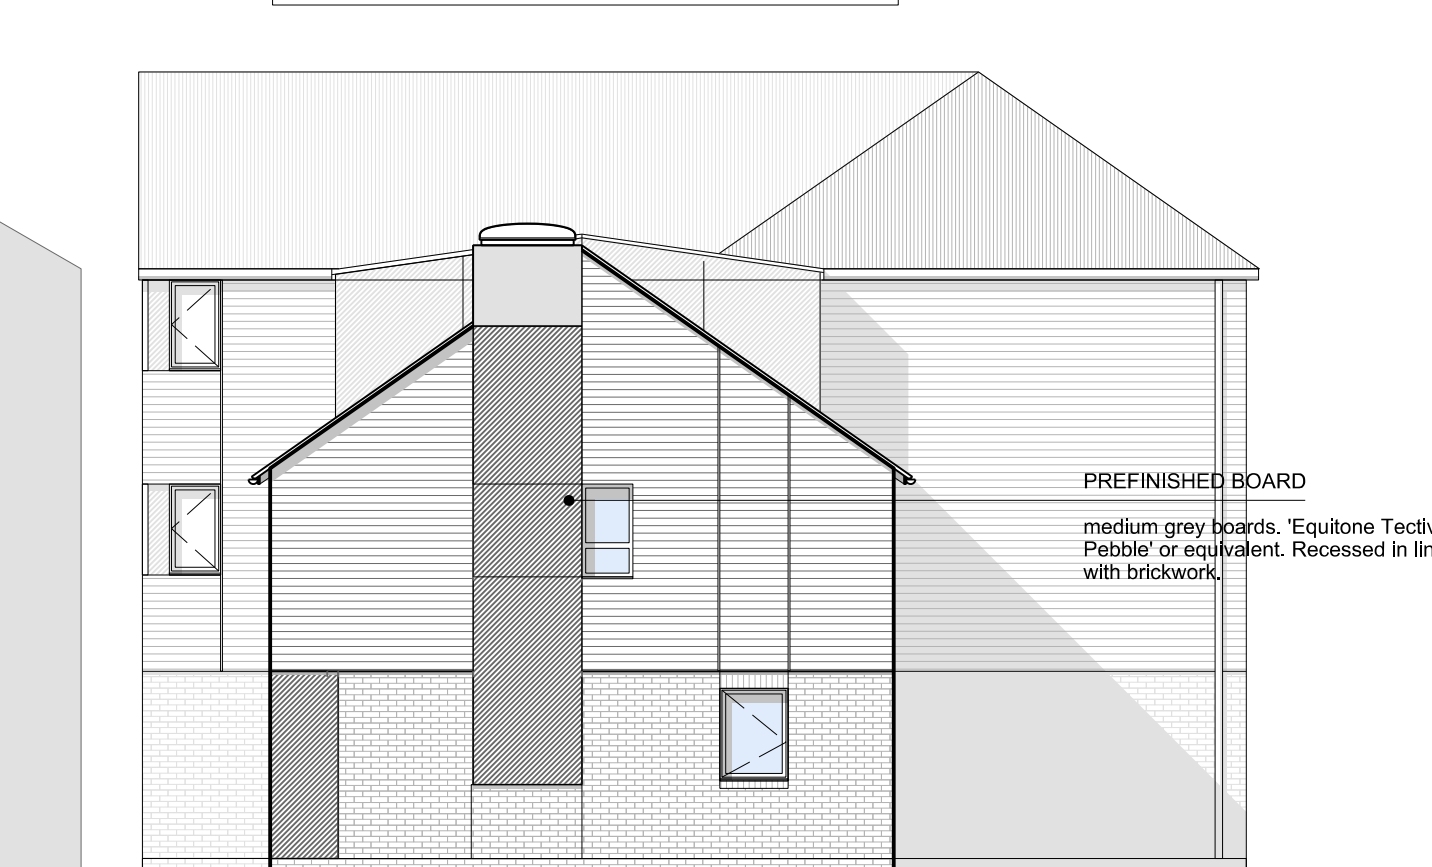

BLOCK 2

EXISTING BLOCK

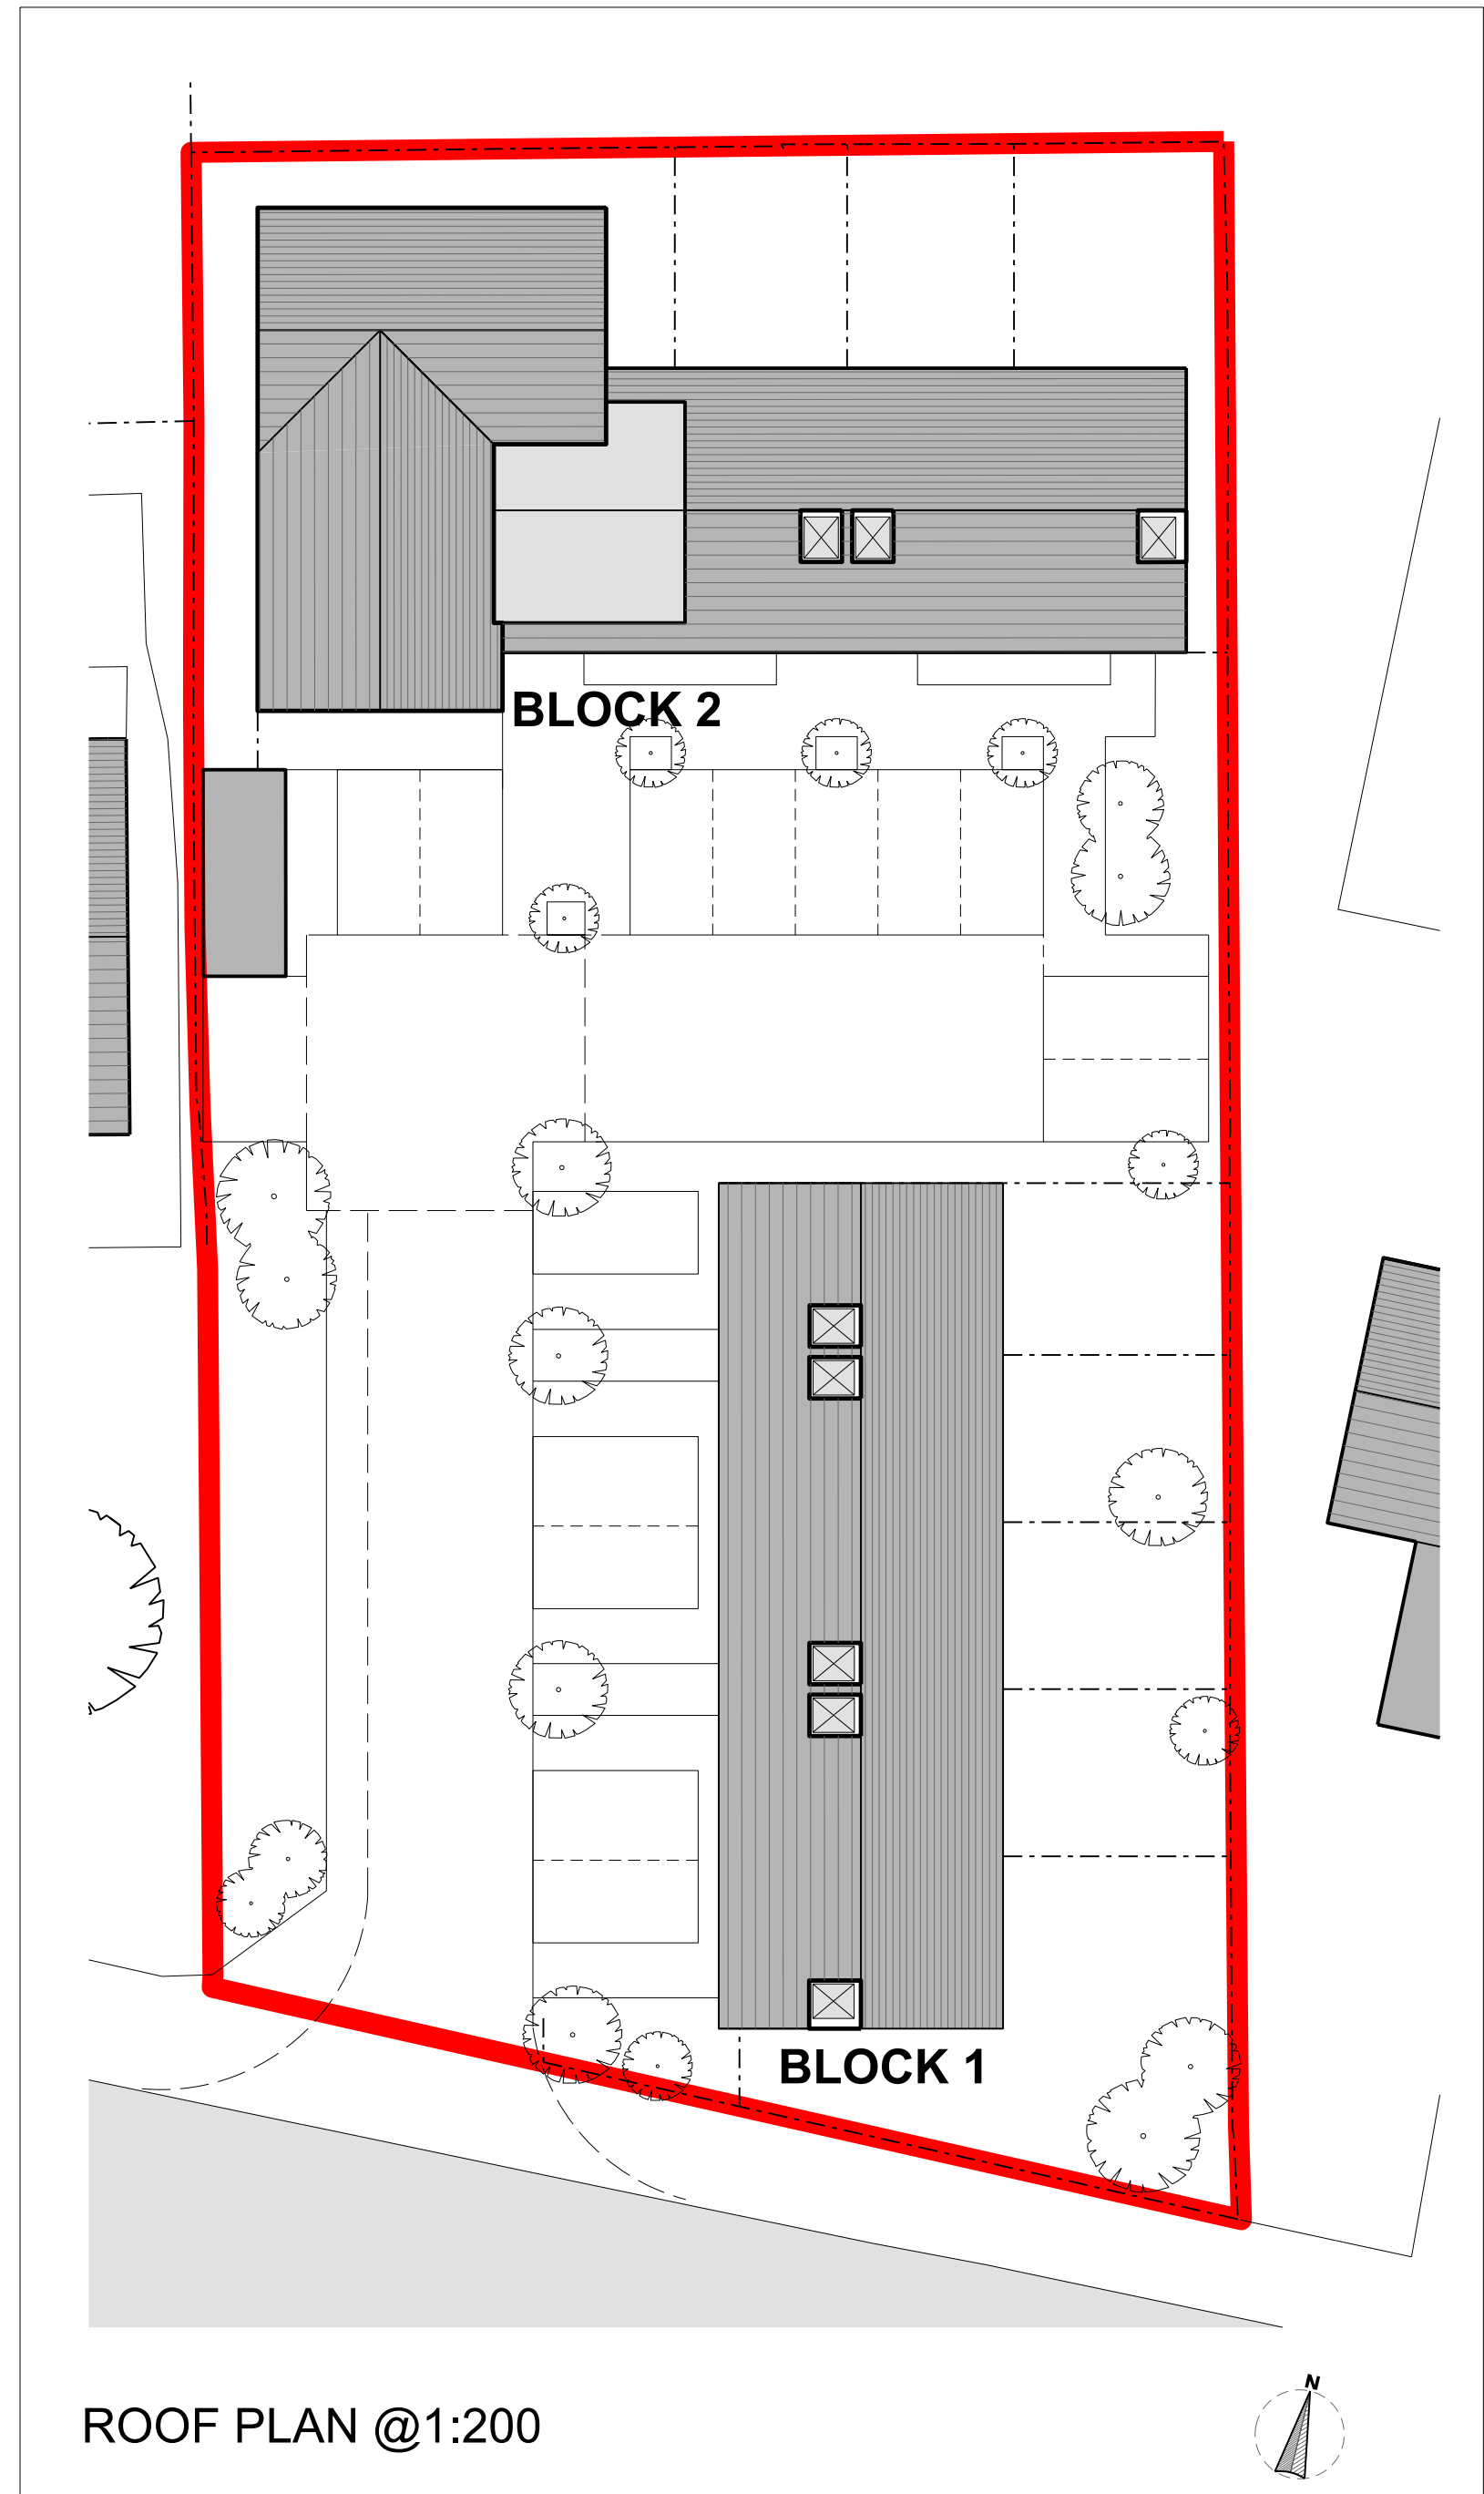

ROOF PLAN @1:200