
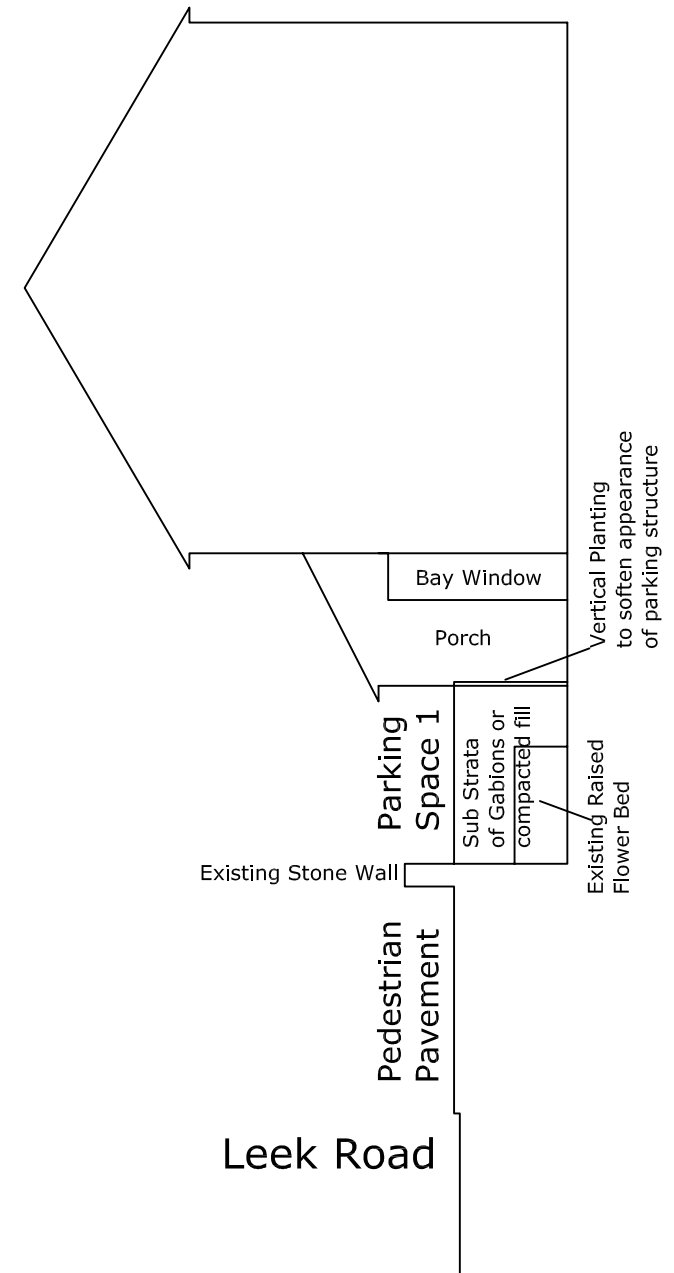


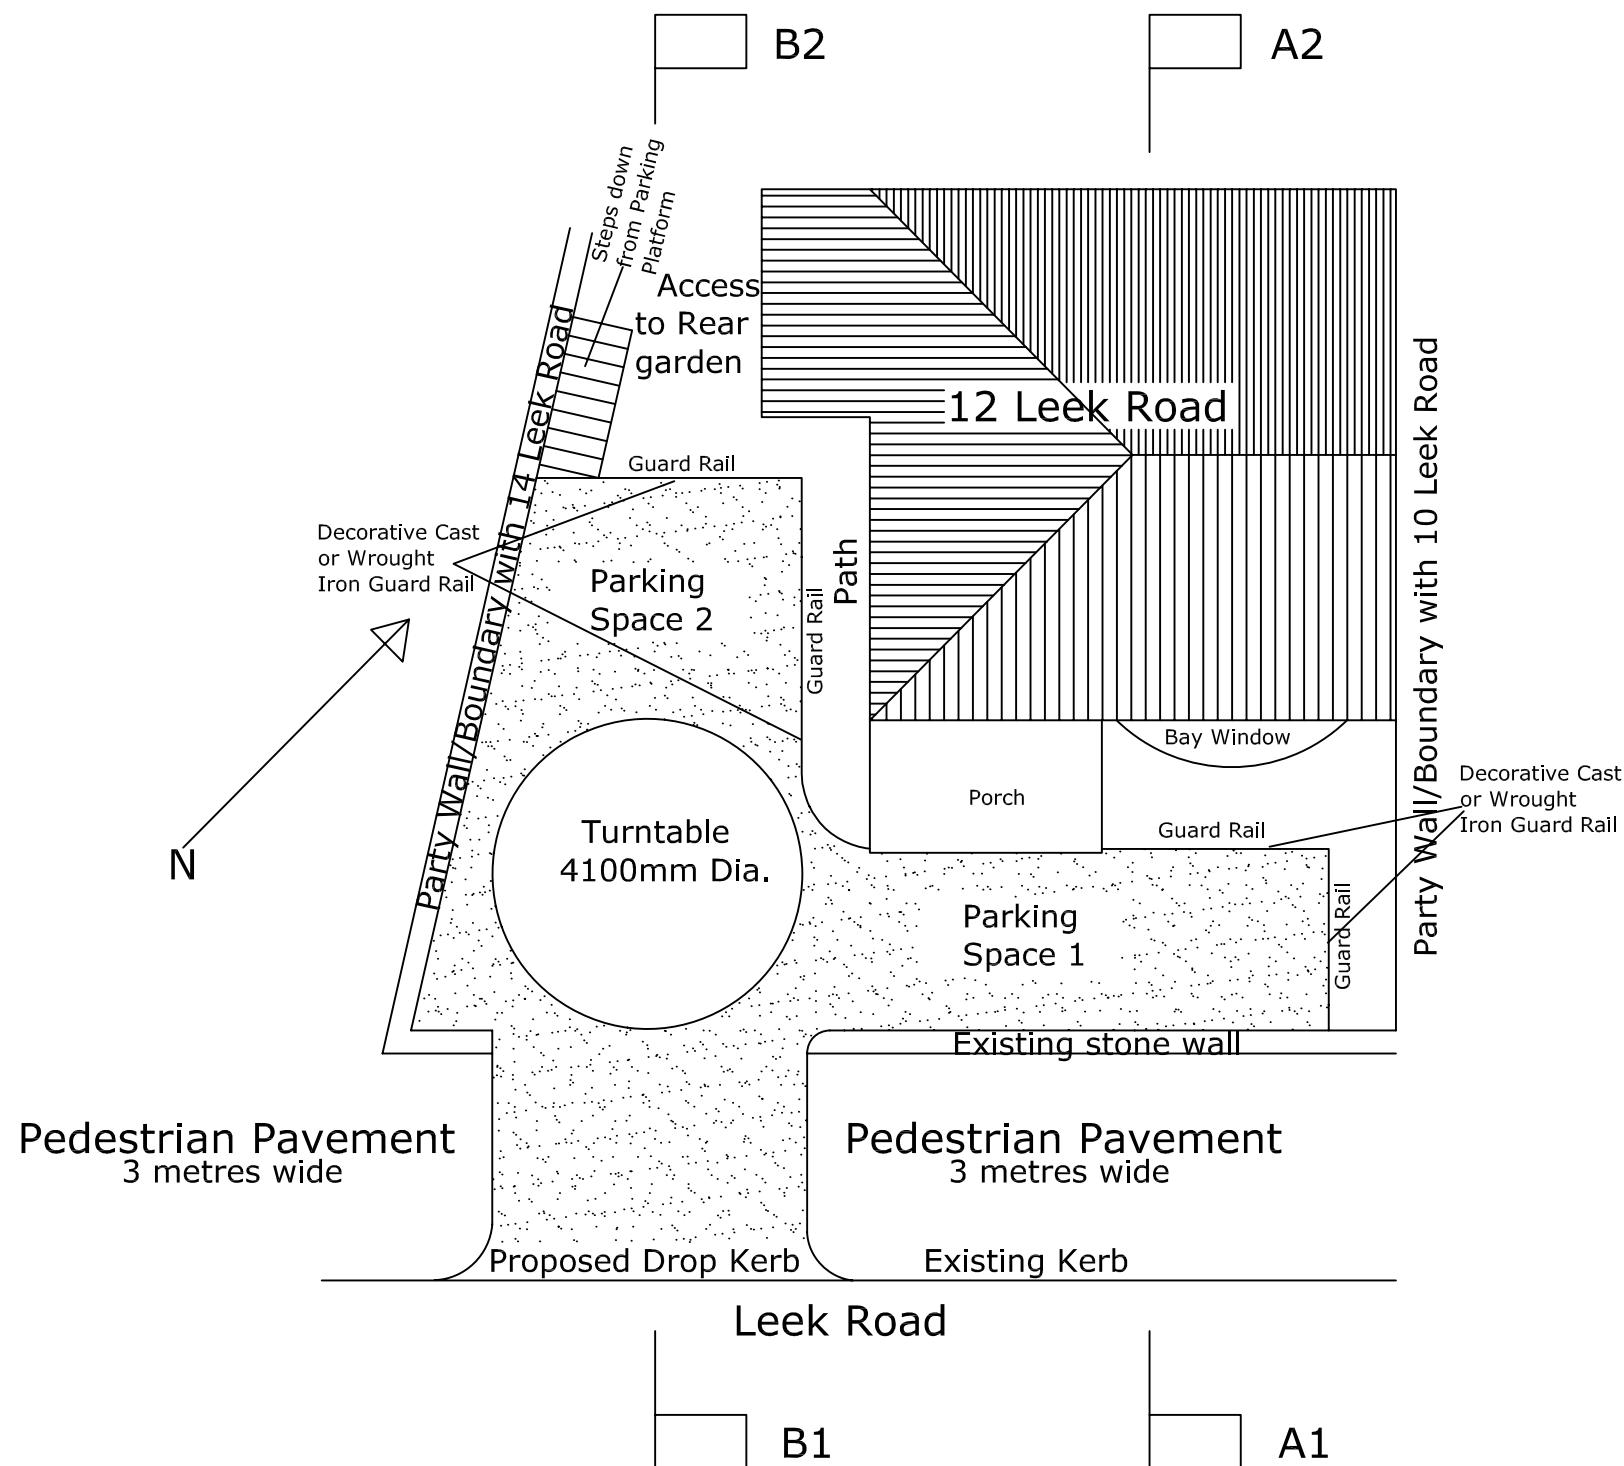

|                                           |            |
|-------------------------------------------|------------|
| Planning & Development Services           |            |
| 53 Long Lane, Chapel-en-le-Frith, SK230TA |            |
| 12 Leek Road, Buxton                      |            |
| Plan of Proposed Parking and Turntable    |            |
| Scale : 1/100 printed at A3 paper size    |            |
| Drawn by : Peter Dalton                   |            |
| Date : 11th December 2014                 |            |
| N/A                                       |            |
| Dwg.No: 14/392/01                         | Revision A |