


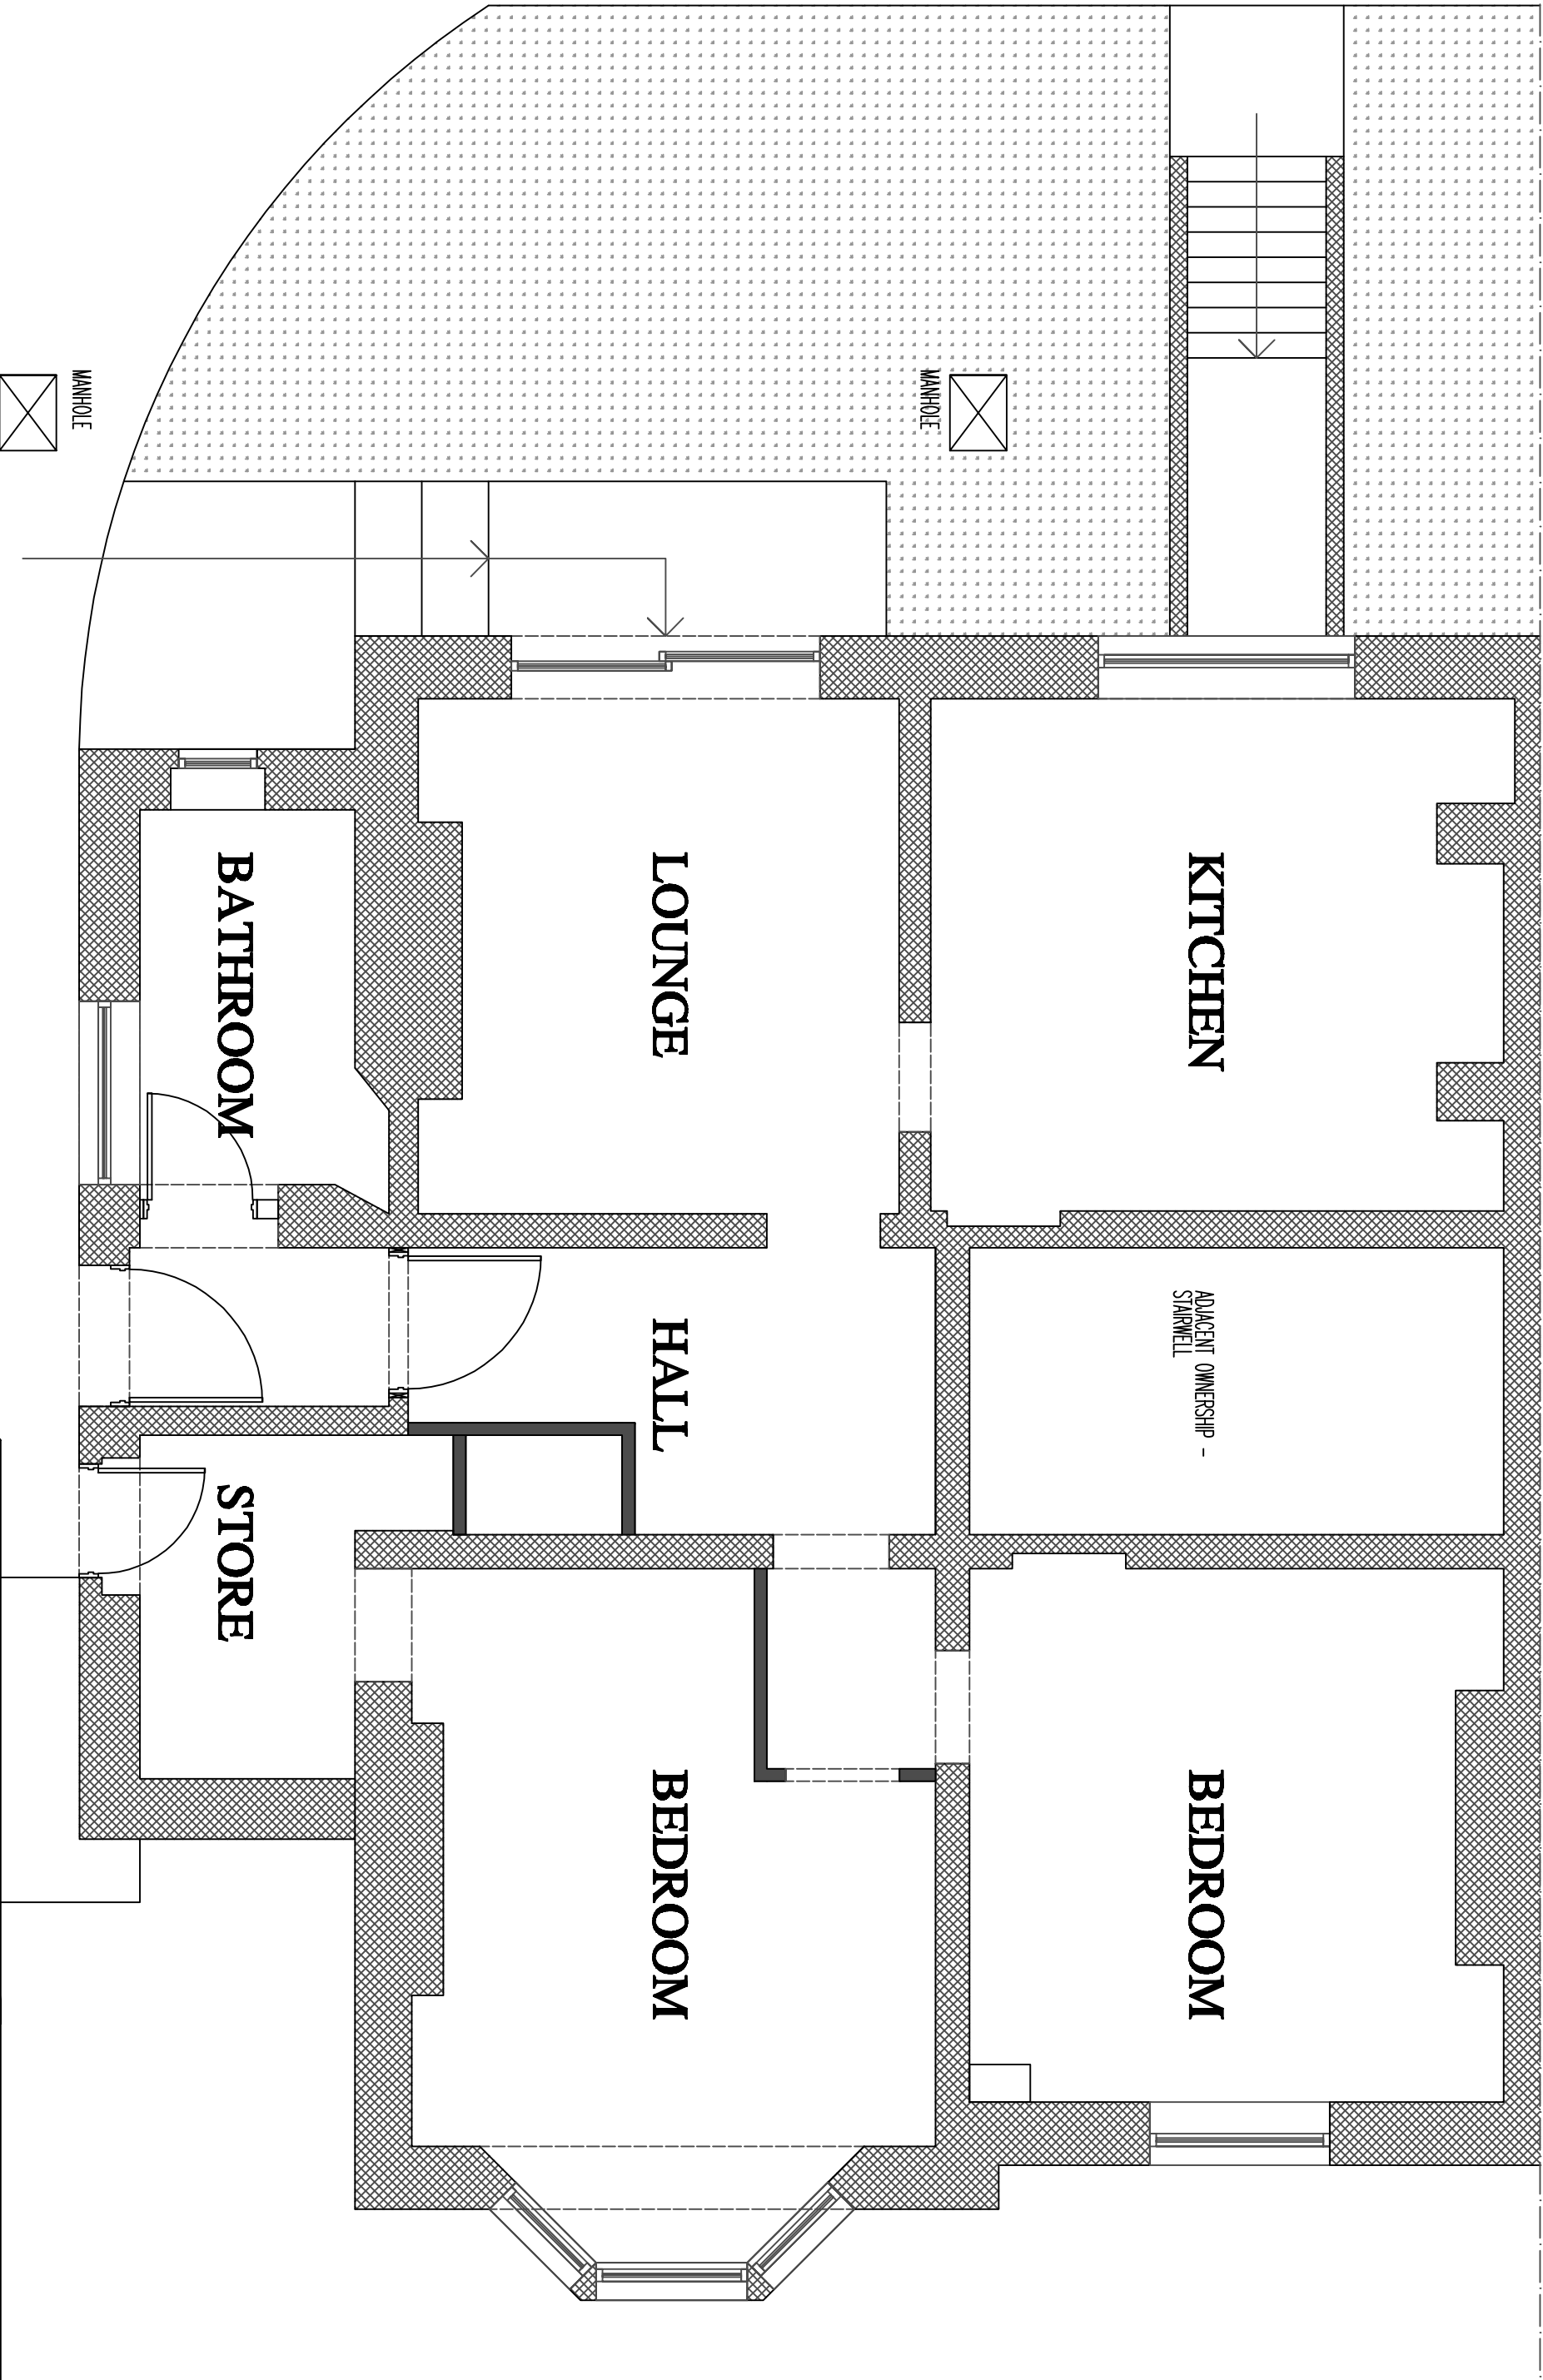

EXISTING GROUND FLOOR PLAN 1:50
DINGLESIDE, BURLINGTON RD

A.J.S ARCHITECTURE

32 carr road, buxton, derbyshire
tel: 01298 26968 or 07794400237
email: ajsarchitecture@sky.com

EXISTING 01

, DINGLESIDE ,