


Ground Floor As Proposed

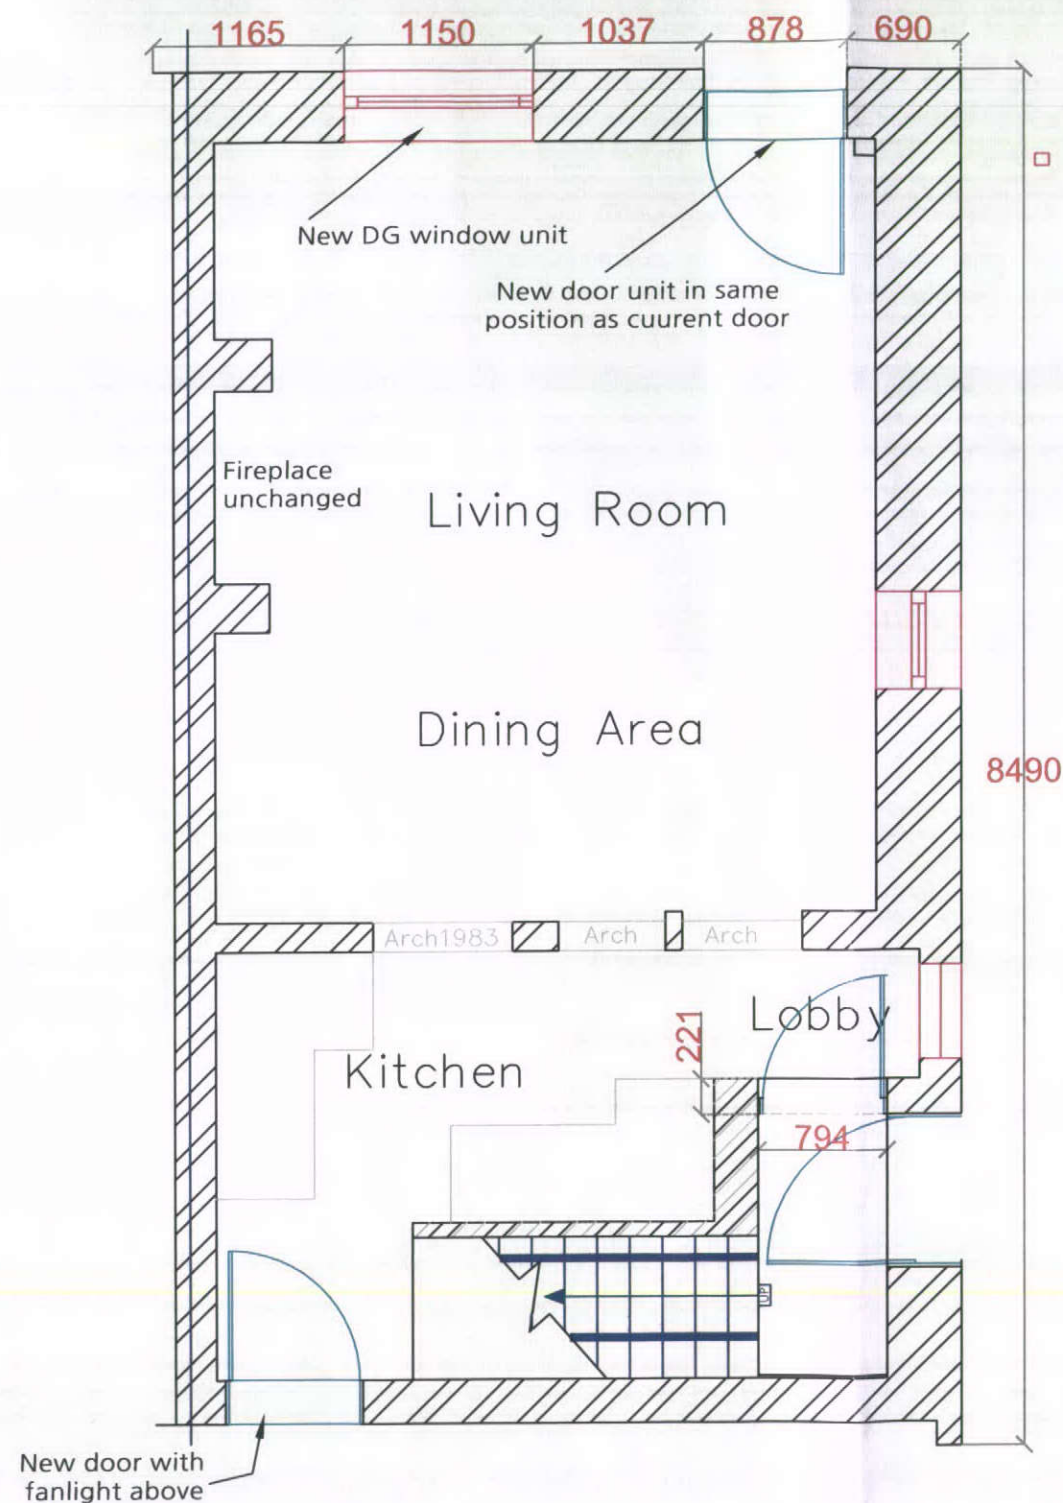

General Notes

HIGH PEAK BOROUGH COUNCIL
POST ROOM

REC'D 13 FEB 2015

Oldham, Rochdale & Tameside
www.architecturaluk.com
07872 577 565
info@architecturaluk.com

Project Description:

Conversion of Shop & Flat
to 2-storey dwelling

For:

Ms. S Whitehouse

Site Address:

22A Charlestown Road &
2A Ashton Street, Glossop

Date: October 2014

Scale: 1:50 @ A3

Sheet Description:

Ground floor
As Proposed

No.	Revision / Issue	Date

Drawing Number:

v0.02/002