


1

Section through Extension

1 : 50

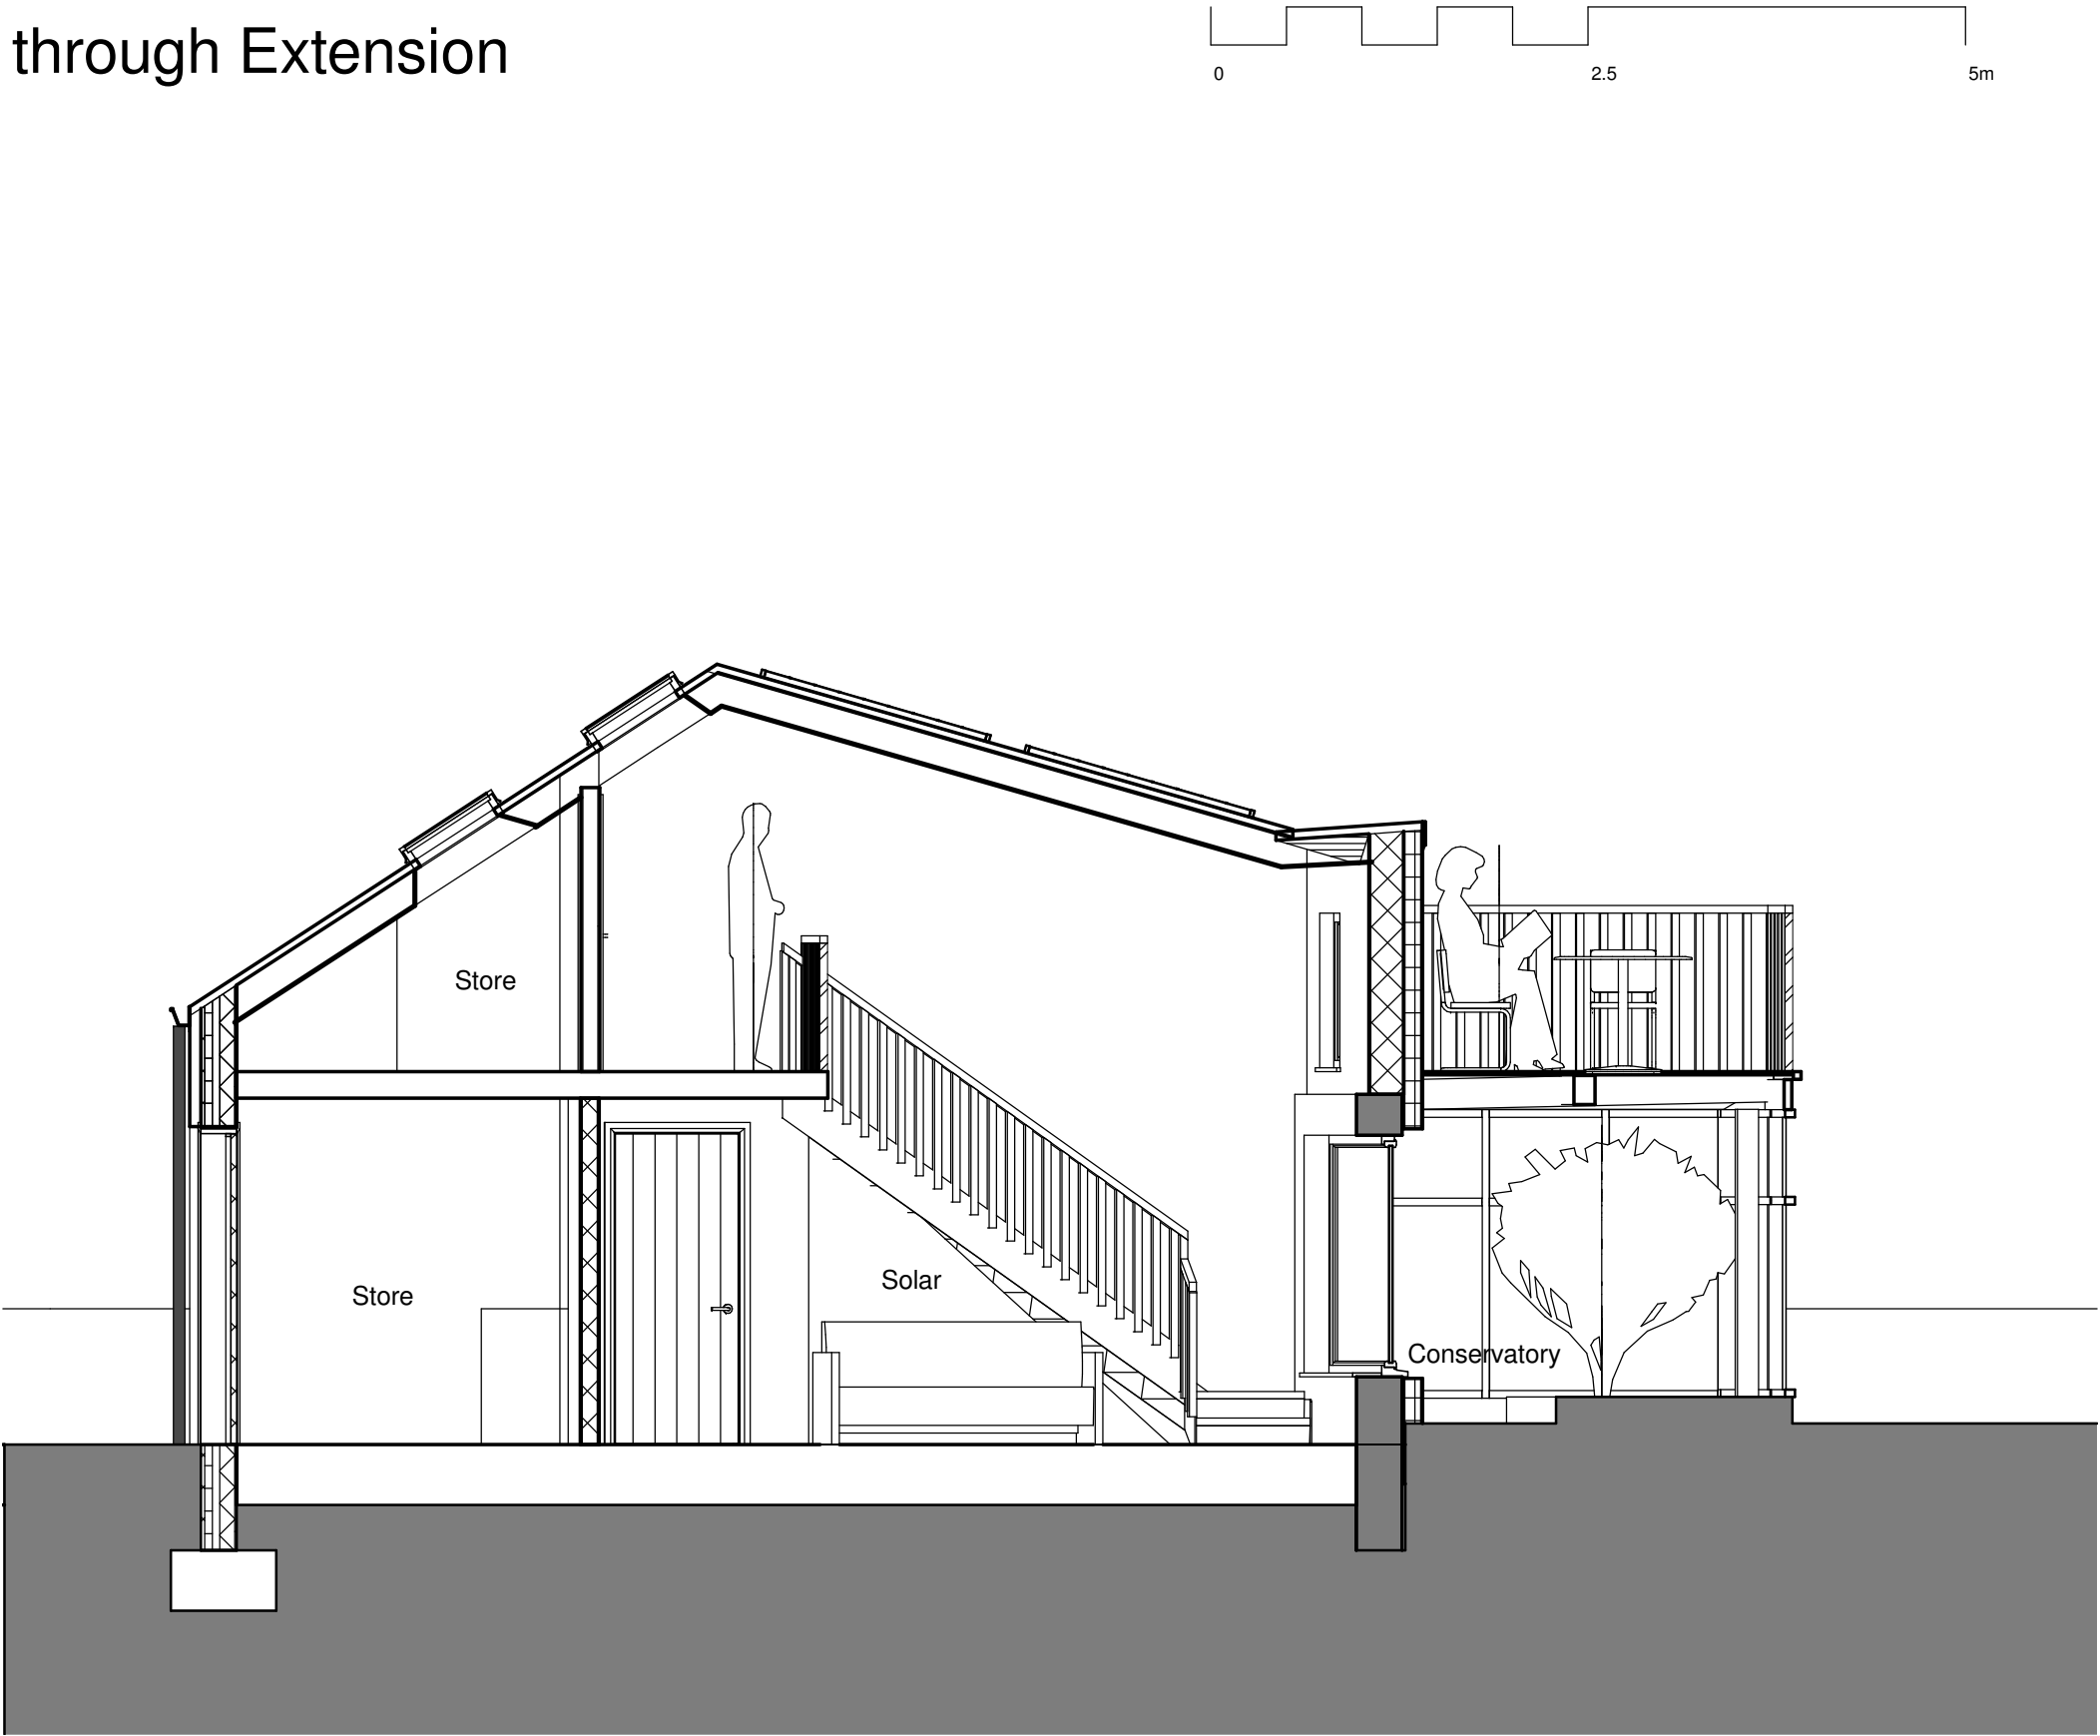

Poulter Architects

07/02/2015 19:22:08

Date	Rev	Revision / author/ checker
23.12.14	A	Updated following client comments. Planning issue JNBP
07.02.15	B	Ridge height and balcony size reduced following planning comments. JNBP

NOTES
The contractor is responsible for checking dimensions, tolerances and references. Verify any discrepancies with the architect before proceeding with the work.
Where an item is covered by drawings of different scales the larger scale drawing is to be worked to.
Do not scale from drawing. Figured dimensions to be worked to in all cases.

Purpose of Issue	Planning	Drwg. no	Rev	106/215	12/09/14
Project	28 Whaley Lane	Drawn	JNBP	Checked	
Drawing	Section	Scale	1 : 50 @A3	Date	