



Floorplans (in context)

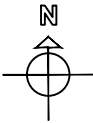

This drawing is the Copyright of SJ Design Limited.  
All dimensions must be checked on site and not scaled from this drawing.  
All materials and workmanship are to be in accordance with prevailing British Standards, Codes of Practice, Building Regulations, manufacturers and federation recommendations and all to the complete satisfaction of SJ Design Limited.

REV	DATE	REVISIONS

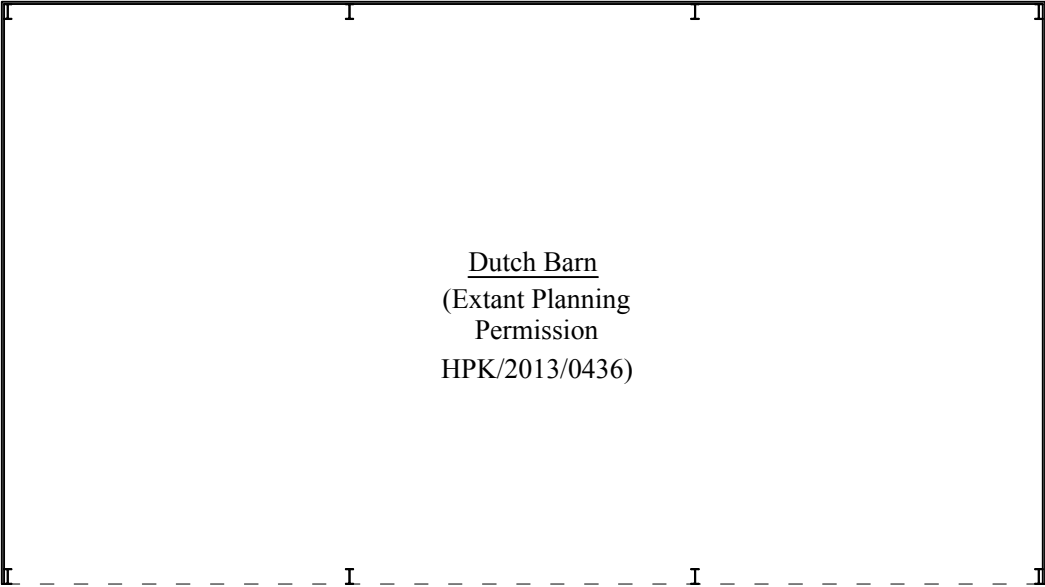

# DESIGN LTD

**Building Design & Surveying Consultants**  
The Old Co-Op Building, Church Street,  
Hayfield, High Peak SK22 2JE  
Tel:01663 742903 Fax:01663 751247  
Mobile: 07984 007 087 Email: info@sjdesign.net  
www.sjdesign.net

Client **Paul & Sheridan Coverley**  
Job Title  
New Barn and Annexe to replace  
existing at: Meadows Farm  
16 Ridge Top Lane  
Hayfield  
High Peak  
SK22 2JQ

Drawing Title  
**Floorplans in context  
showing existing building  
arrangement**

Scale 1:100; @A3	
Date January 2015	Drawn by SJ
Drawing No. 102	Rev.