




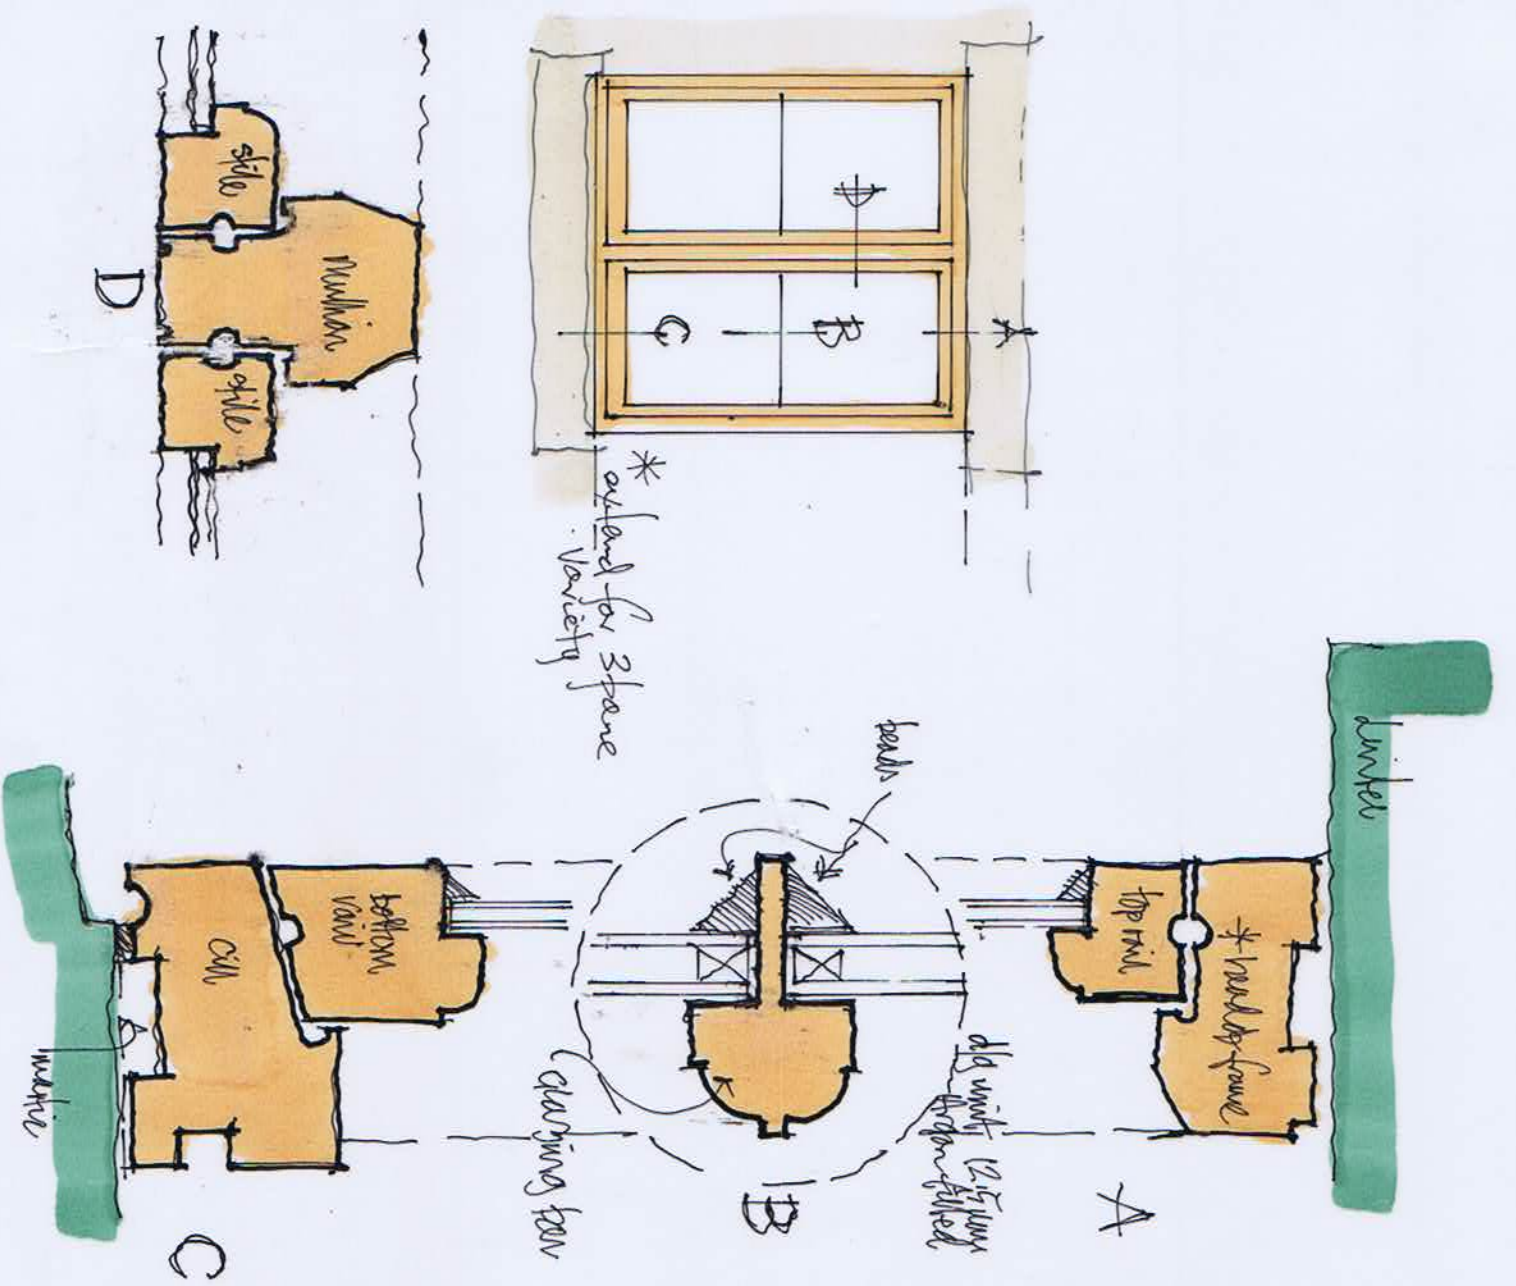

Casement

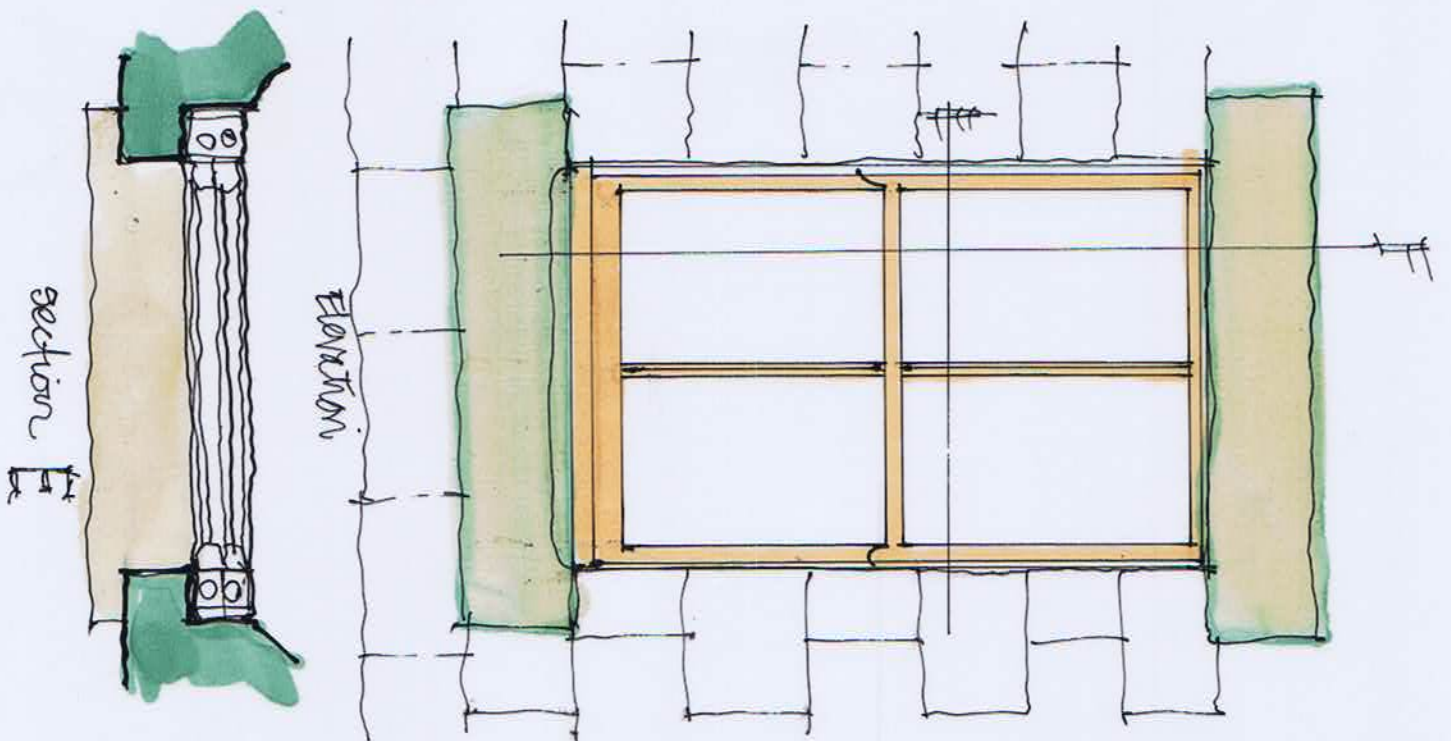


Sash

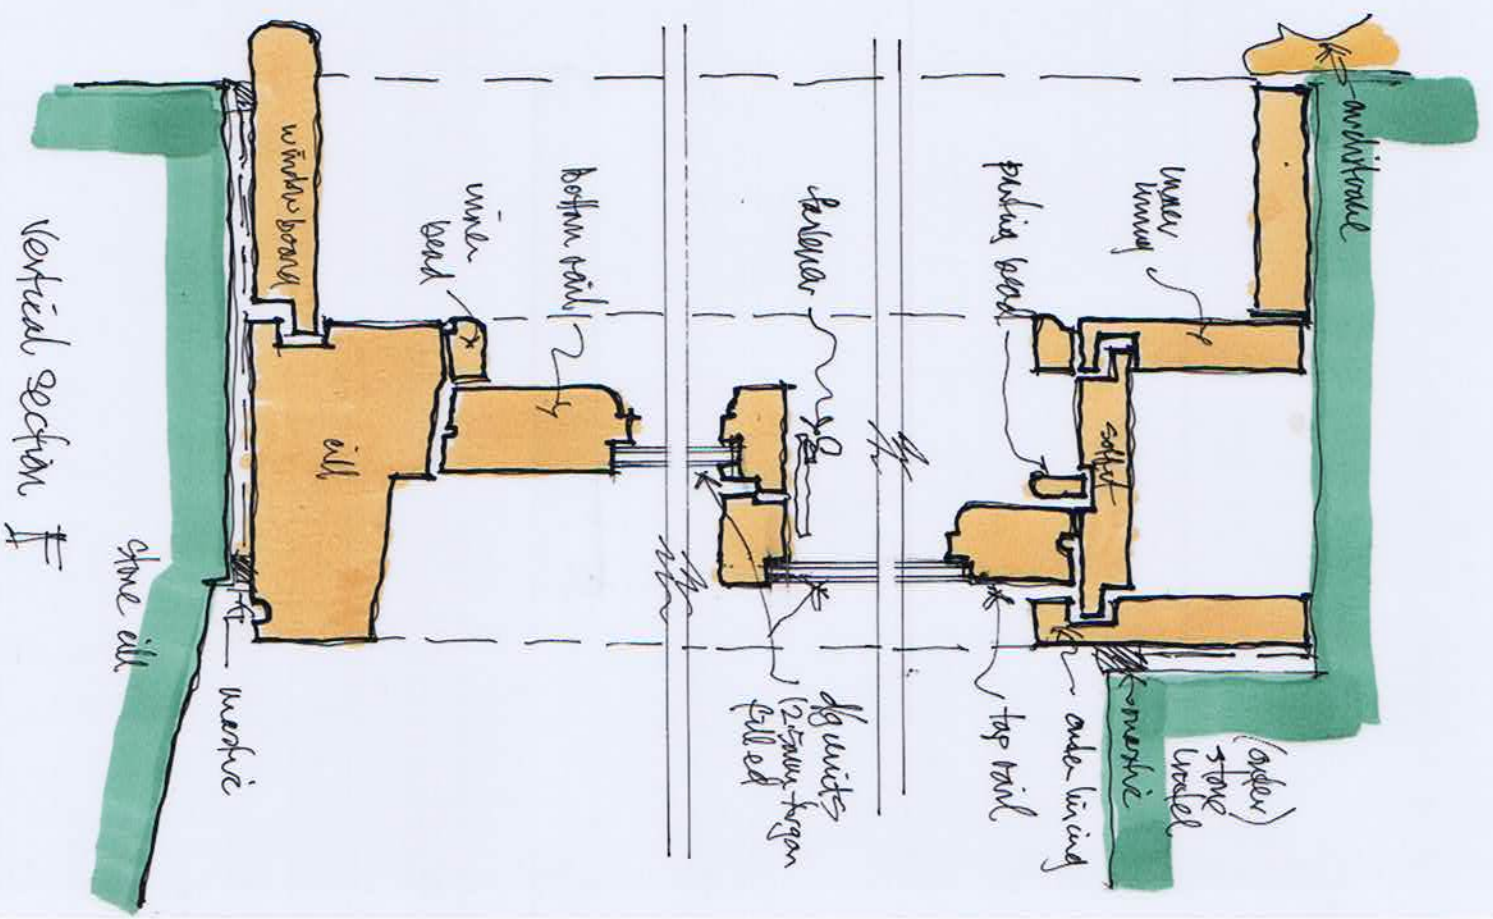

WINDOW DETAILS (Sketch, Not to Scale)



Site: Roebuck Place Chapel en le Frith	
Description: Elevations (1)	
Client: N G Webb	Date: Nov 2011
Scale: 1:100@A3	No: 0132.N.006 A

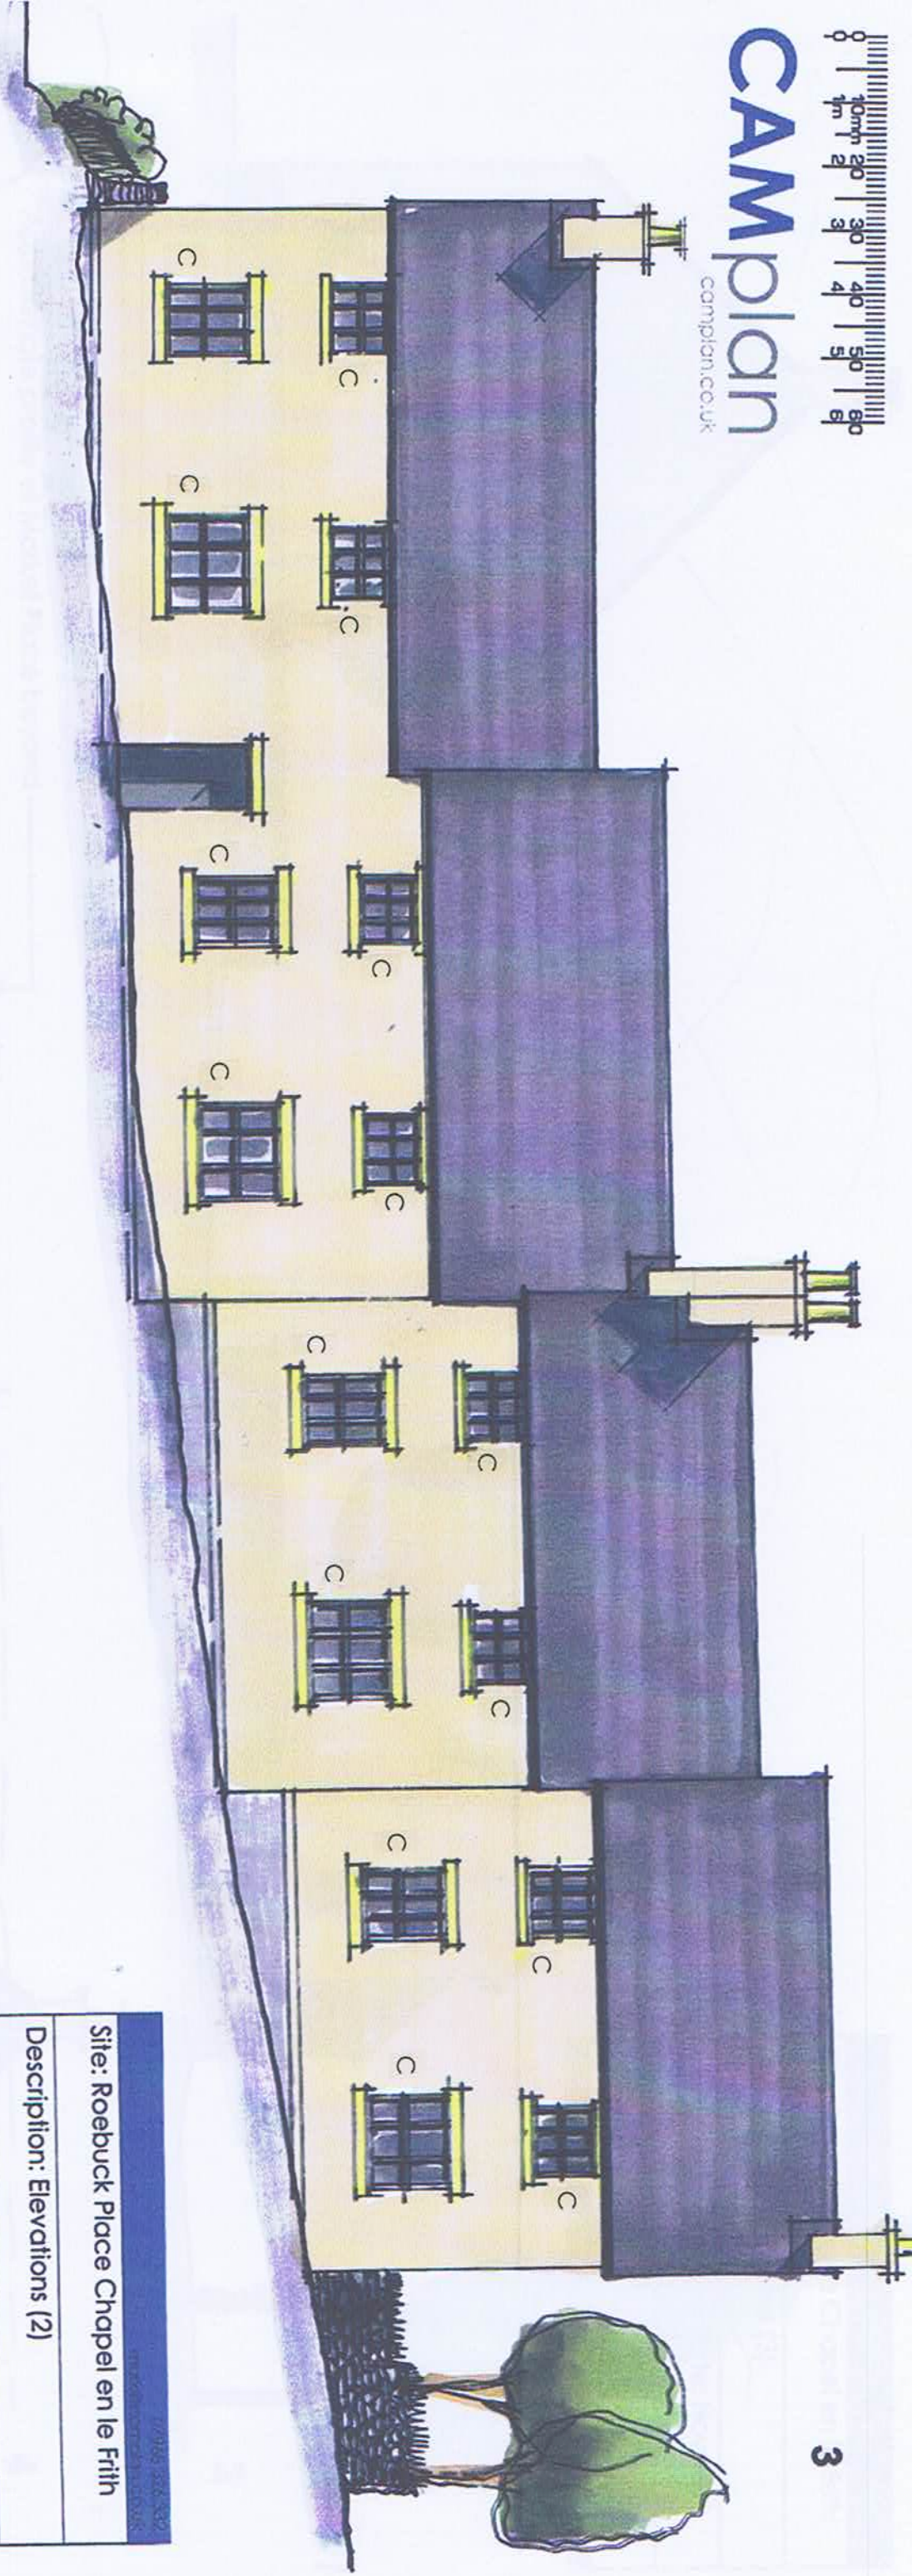

Site: Roebuck Place Chapel en le Frith	
Description: Elevations (2)	
Client: N G Webb	Date: Nov 2011
Scale: 1:100@A3	No: 0132.N.007A

