


1) Softwood timber frames colour French Grey
or off white

D1 Timber Paneled Door Detail (1:10)

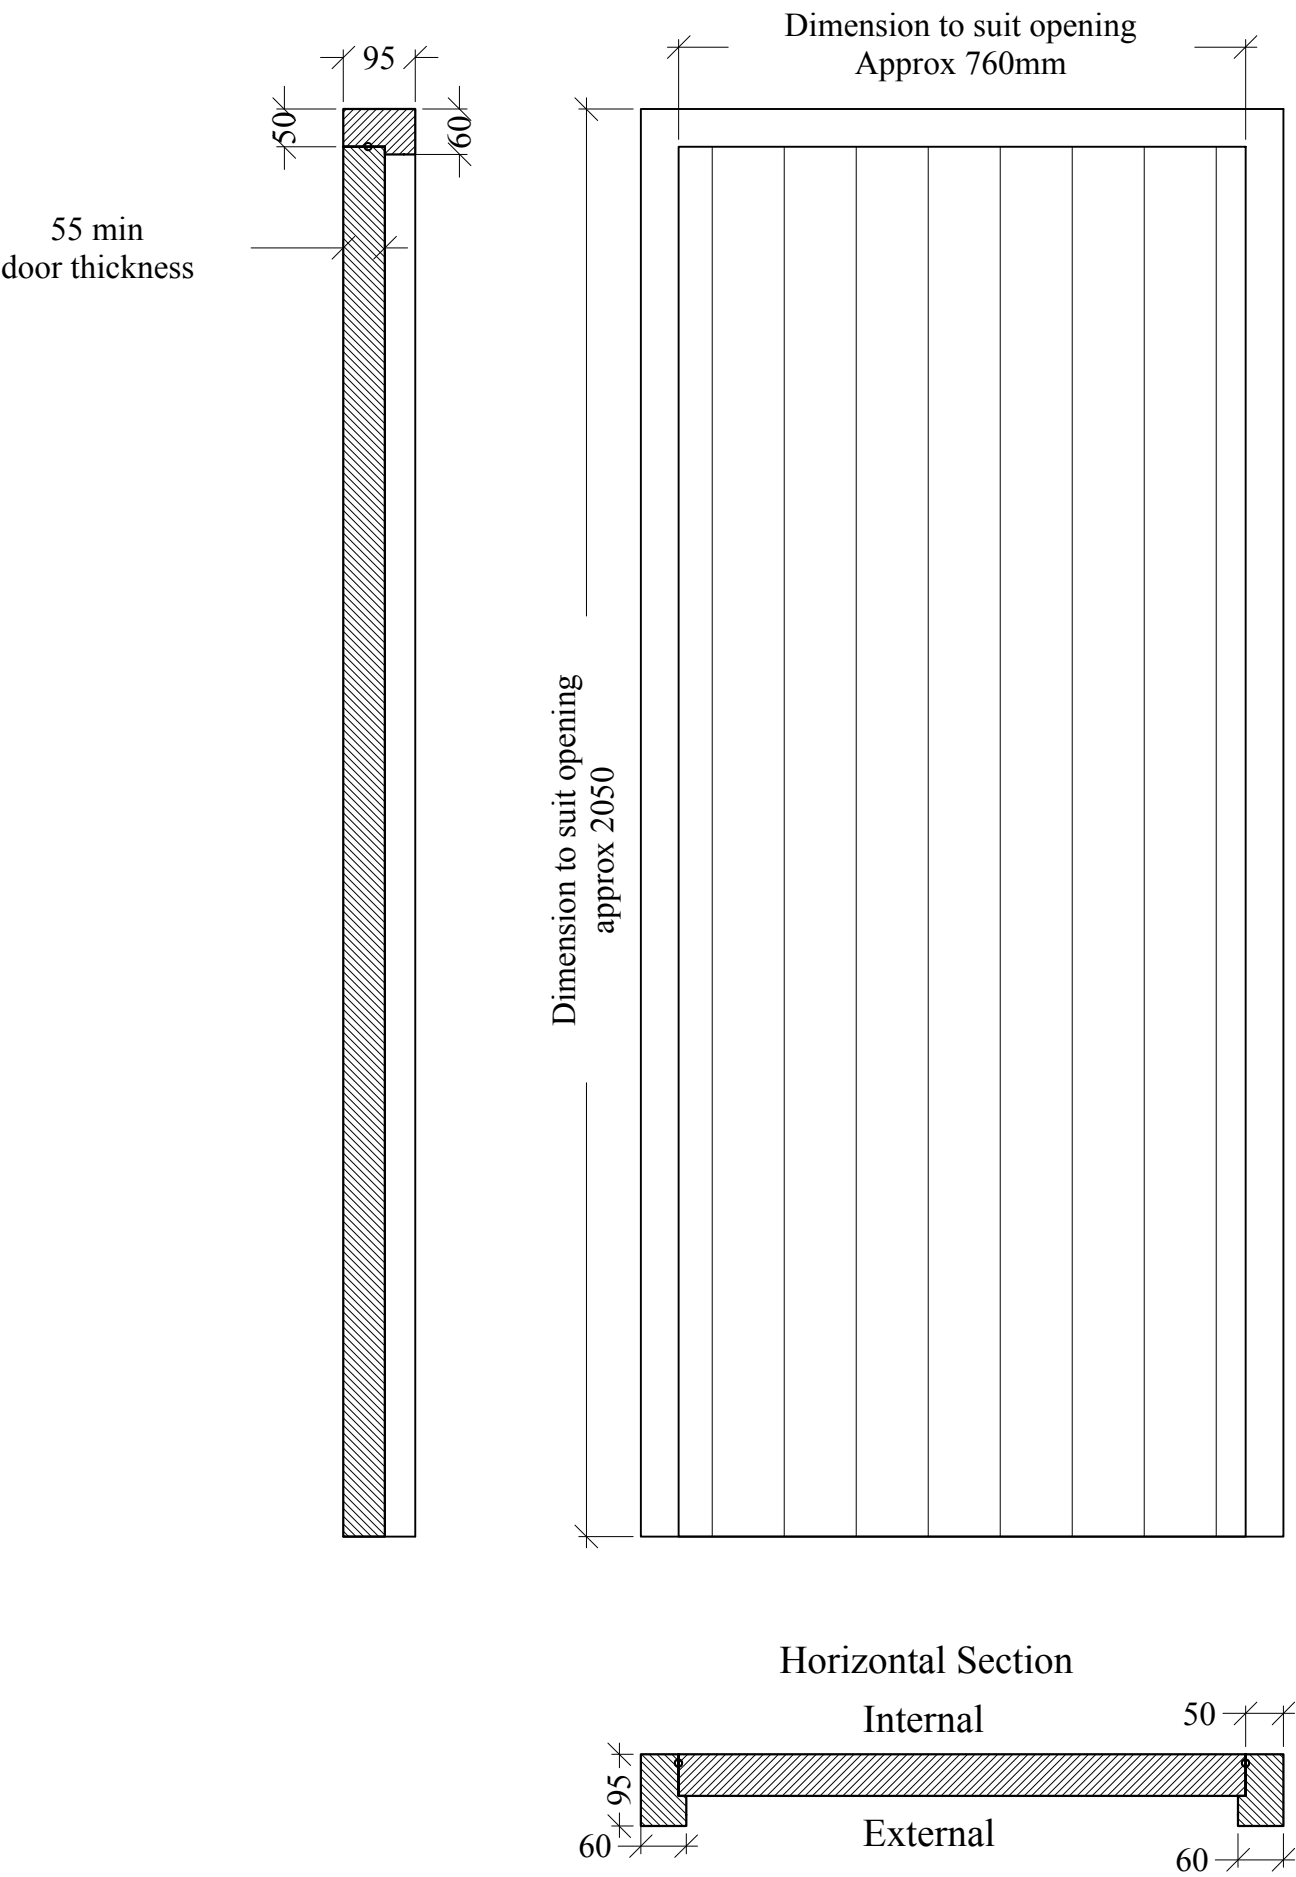

Planning

This drawing is the Copyright of SJ Design Limited.
All dimensions must be checked on site and not scaled from this drawing.
All materials and workmanship are to be in accordance with prevailing British Standards, Codes of Practice, Building Regulations, manufacturers and federation recommendations and all to the complete satisfaction of SJ Design Limited.

<div><div><div>SJ</div><div>DESIGN LTD</div></div></div>		
<div><div>Building Design & Surveying Consultants</div><div>The Old Co-Op Building, Church Street, Hayfield, High Peak SK22 2JE Tel:01663 742903 Fax:01663 751247 Mobile: 07984 007 087 Email: info@sjdesign.net www.sjdesign.net</div></div>		
Client	Mr Dan Capper	
Job Title	Proposed extension at The Old Hall Inn Whitehough Chinley High Peak SK23 6EJ	
Drawing Title	Joinery Details	
Scale	1:10; @A3	
Date	February 2015	Drawn by SJ
Drawing No.	400	Rev.