



W1, 2, 4 and 5 Window Detail (1:10)

- 1) 4:20:4 double glazed units
- 2) Softwood timber frames colour Black

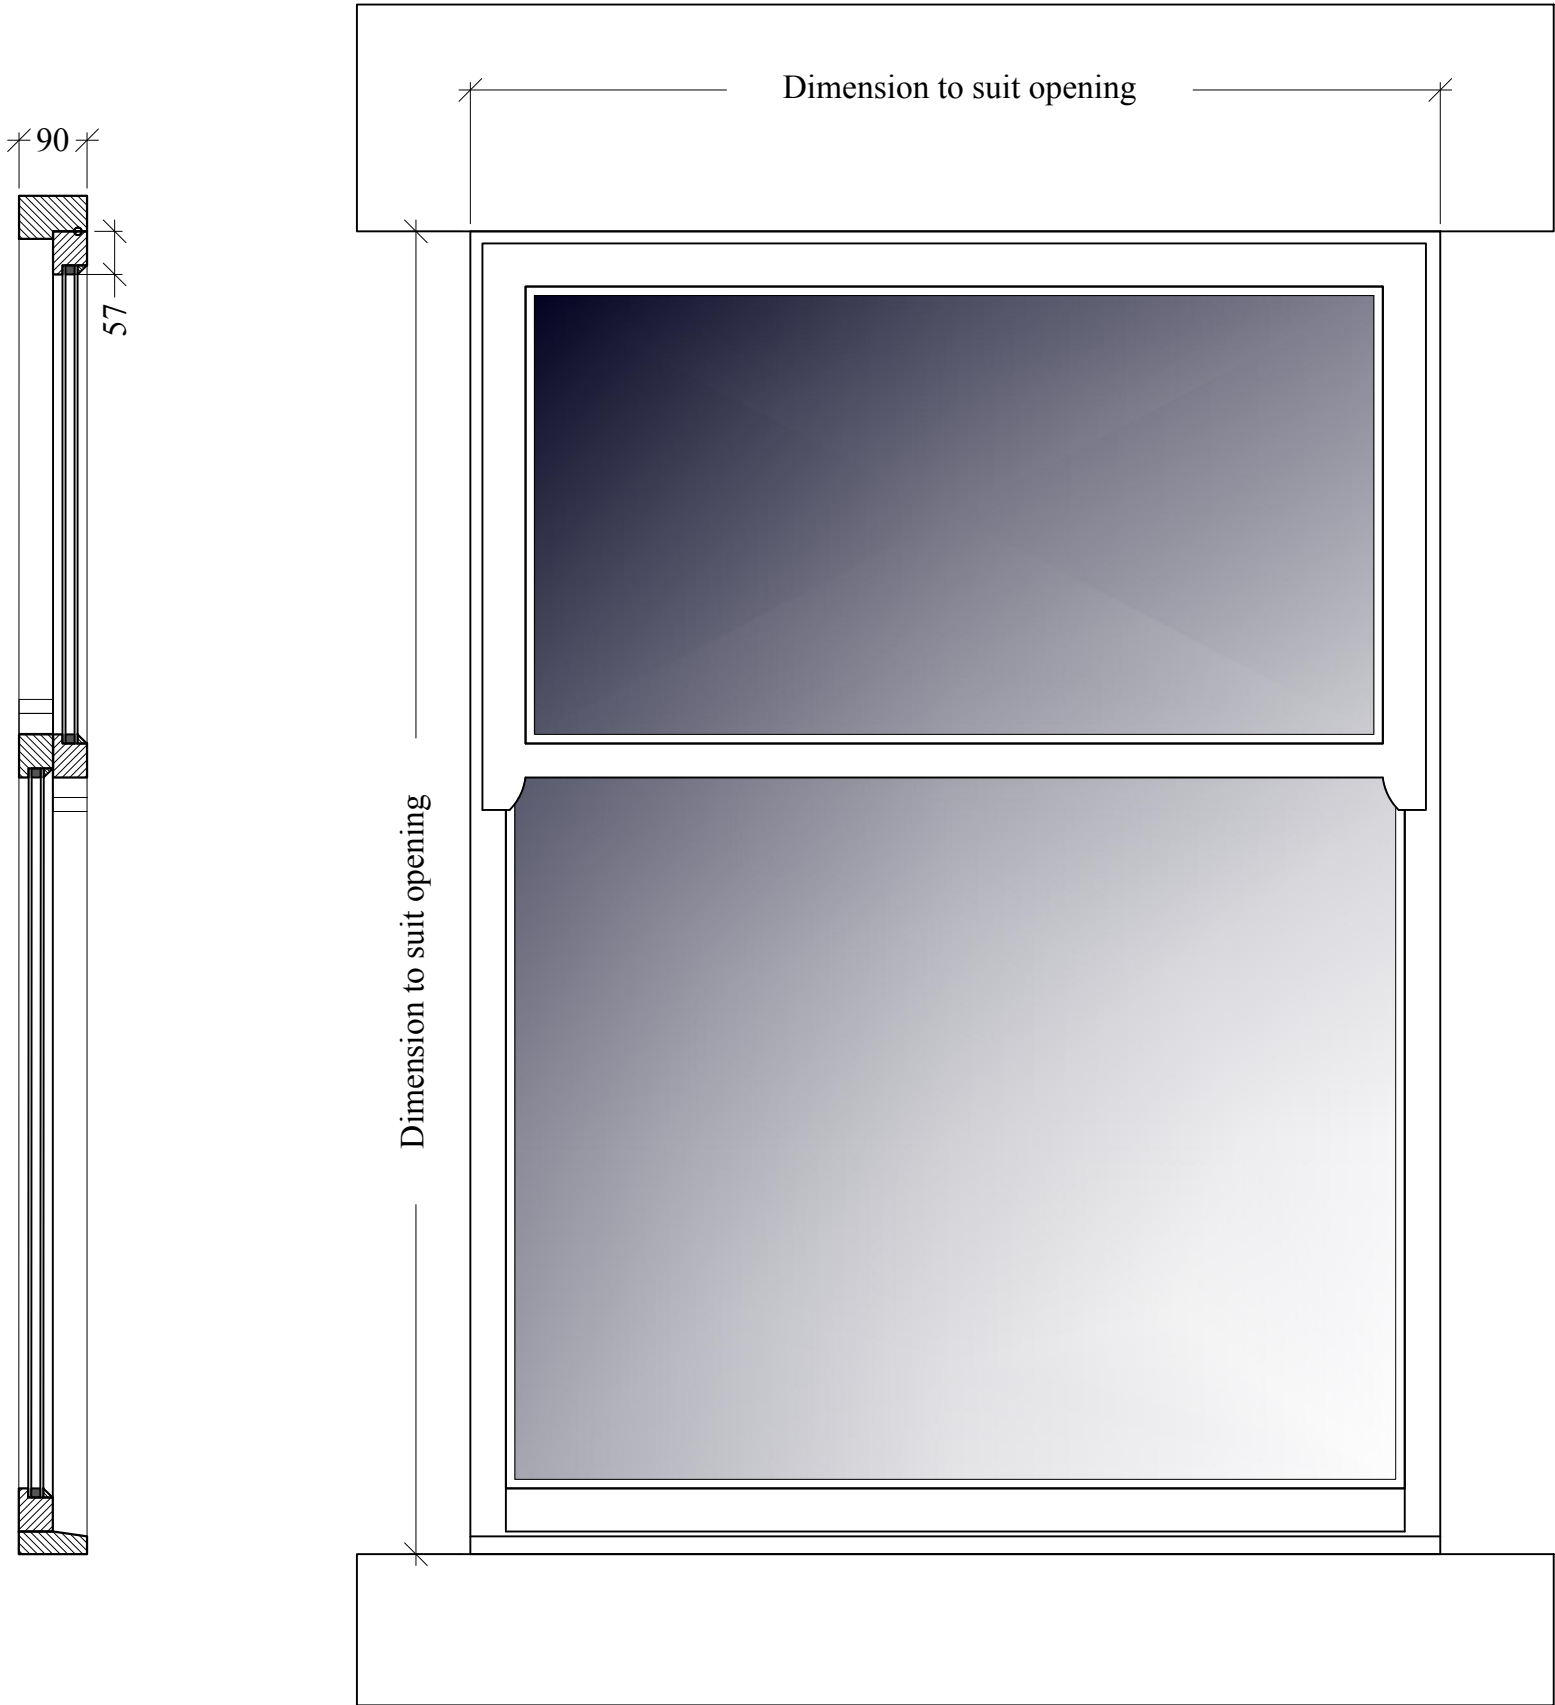

Window Detail at 1:2 Scale

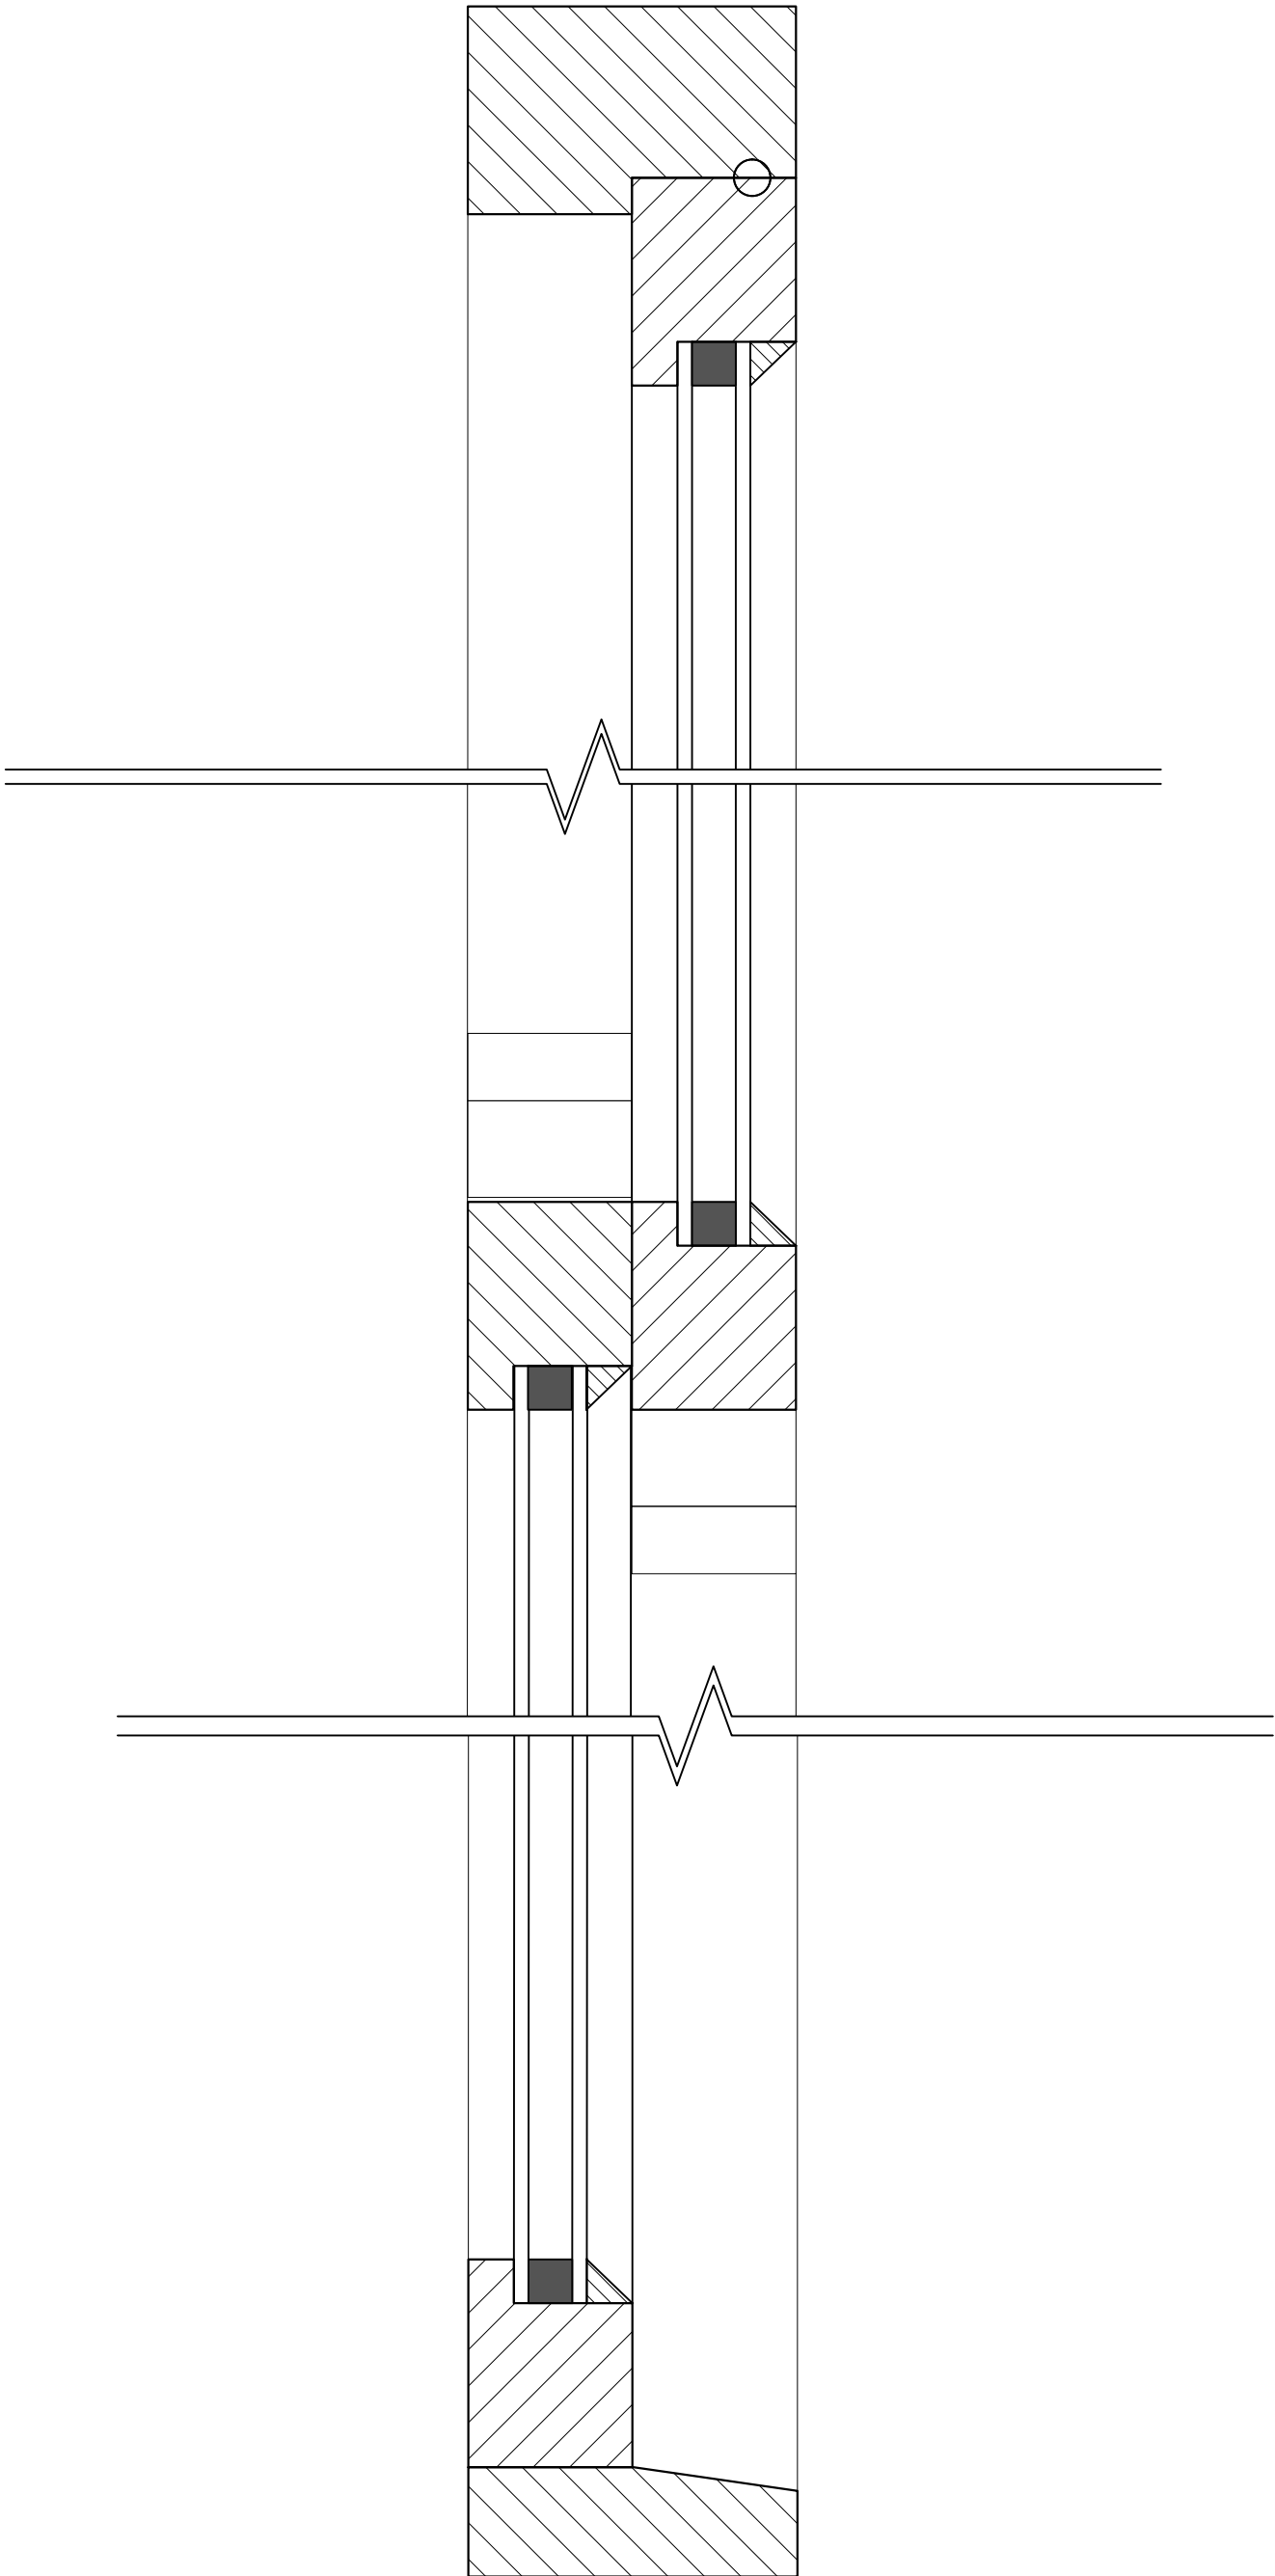

A	19.02.15	Now showing W4 and 5
B	25.02.15	1:2 Scale detail shown



DESIGN LTD

Building Design & Surveying Consultants
The Old Co-Op Building, Church Street,
Hayfield, High Peak SK22 2JE
Tel:01663 742903 Fax:01663 751247
Mobile: 07984 007 087 Email: info@sjdesign.net
www.sjdesign.net

Client
Mr Steve Nagy

Job Title
Additional Bed and Breakfast rooms at
The George Hotel
Church Street
Hayfield
High Peak
SK22 2JE

Drawing Title
**W1 and W2 window details
as proposed**

Scale
1:10 @A2 or as marked

Date
February 2015

Drawn by
SJ

Drawing No. 300	Rev. B
--------------------	-----------