




# North Road | Glossop

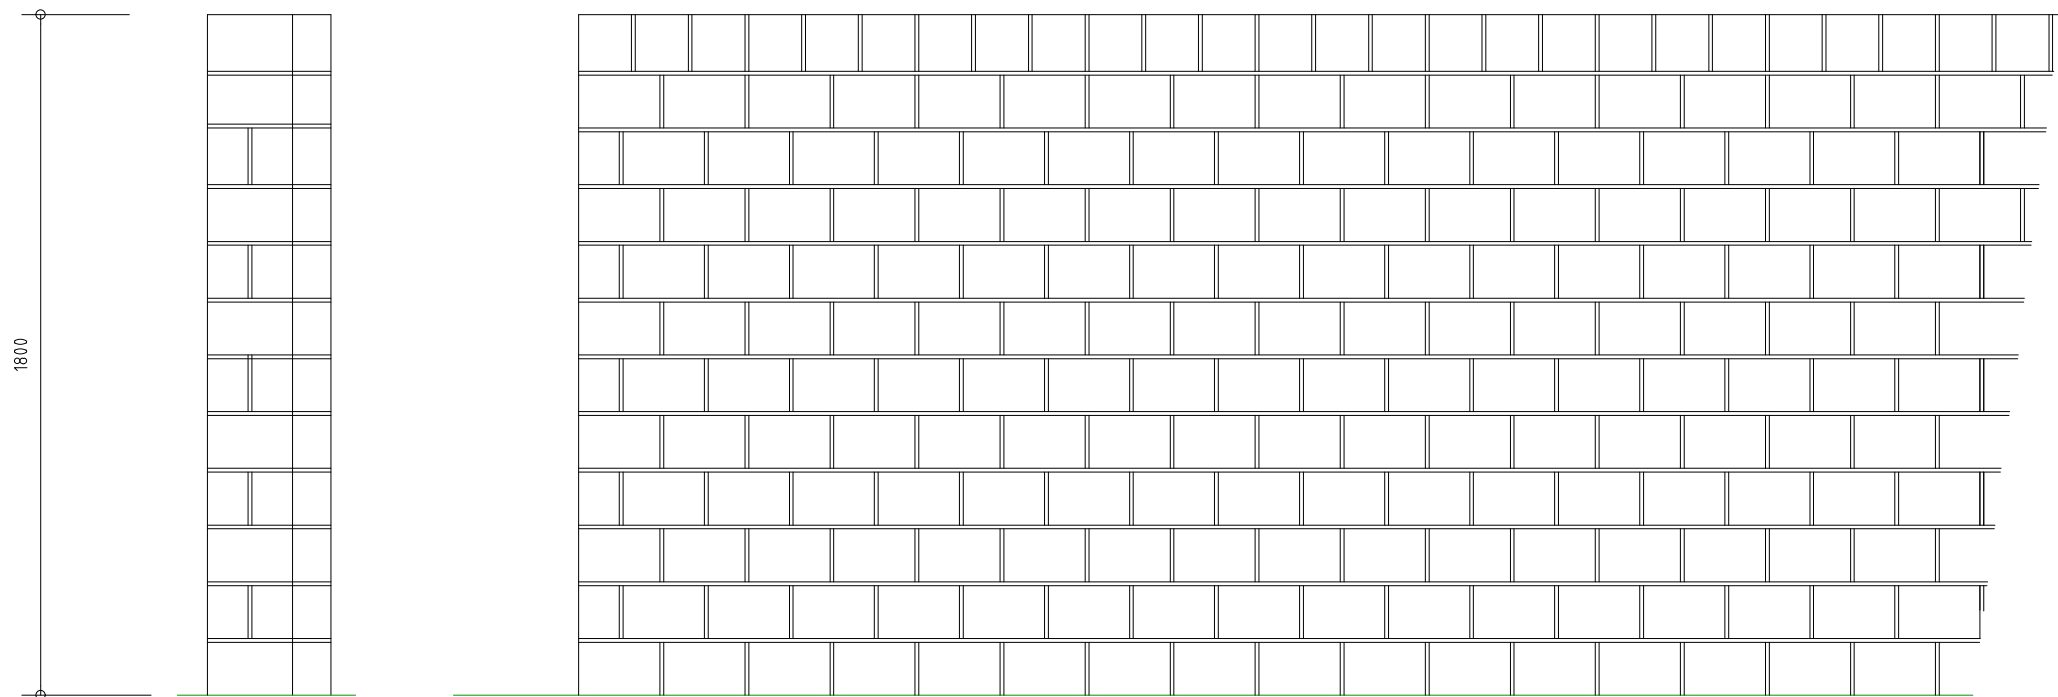

1800mm high Stone wall

<b>Drawing Number:</b> 1427:305	<b>Project:</b> North Road Glossop	<b>Date:</b> January 2015		<b>STEN Architecture Ltd</b> Suite 10, Unit 3, Benton Office Park, Bennett Avenue, Horbury, Wakefield, WF4 5RA Telephone: 01924 669424	<b>Web:</b> <a href="http://www.sten-architecture.co.uk">www.sten-architecture.co.uk</a>  <b>Twitter:</b> @STEN_arch  <b>Facebook:</b> <a href="https://www.facebook.com/stenarchitectureltd">stenarchitectureltd</a>  <b>Linkedin:</b> <a href="https://www.linkedin.com/company/sten-architecture">Sten Architecture</a>	
<b>Client:</b> Taylor Wimpey Yorkshire Region	<b>Drawing Title:</b> Boundary Treatments BOUNDARY STONE WALL	<b>Scale @ A3:</b> 1:20				
		<b>Revision:</b> --				