



APPENDIX A - LANDSCAPE AND VISUAL FIGURES

Landscape and Visual Impact Assessment


Proposed Residential Development, Macclesfield
Old Road, Buxton

Persimmon

Final Report

Prepared by PGLA Landscape Architects

March 2015

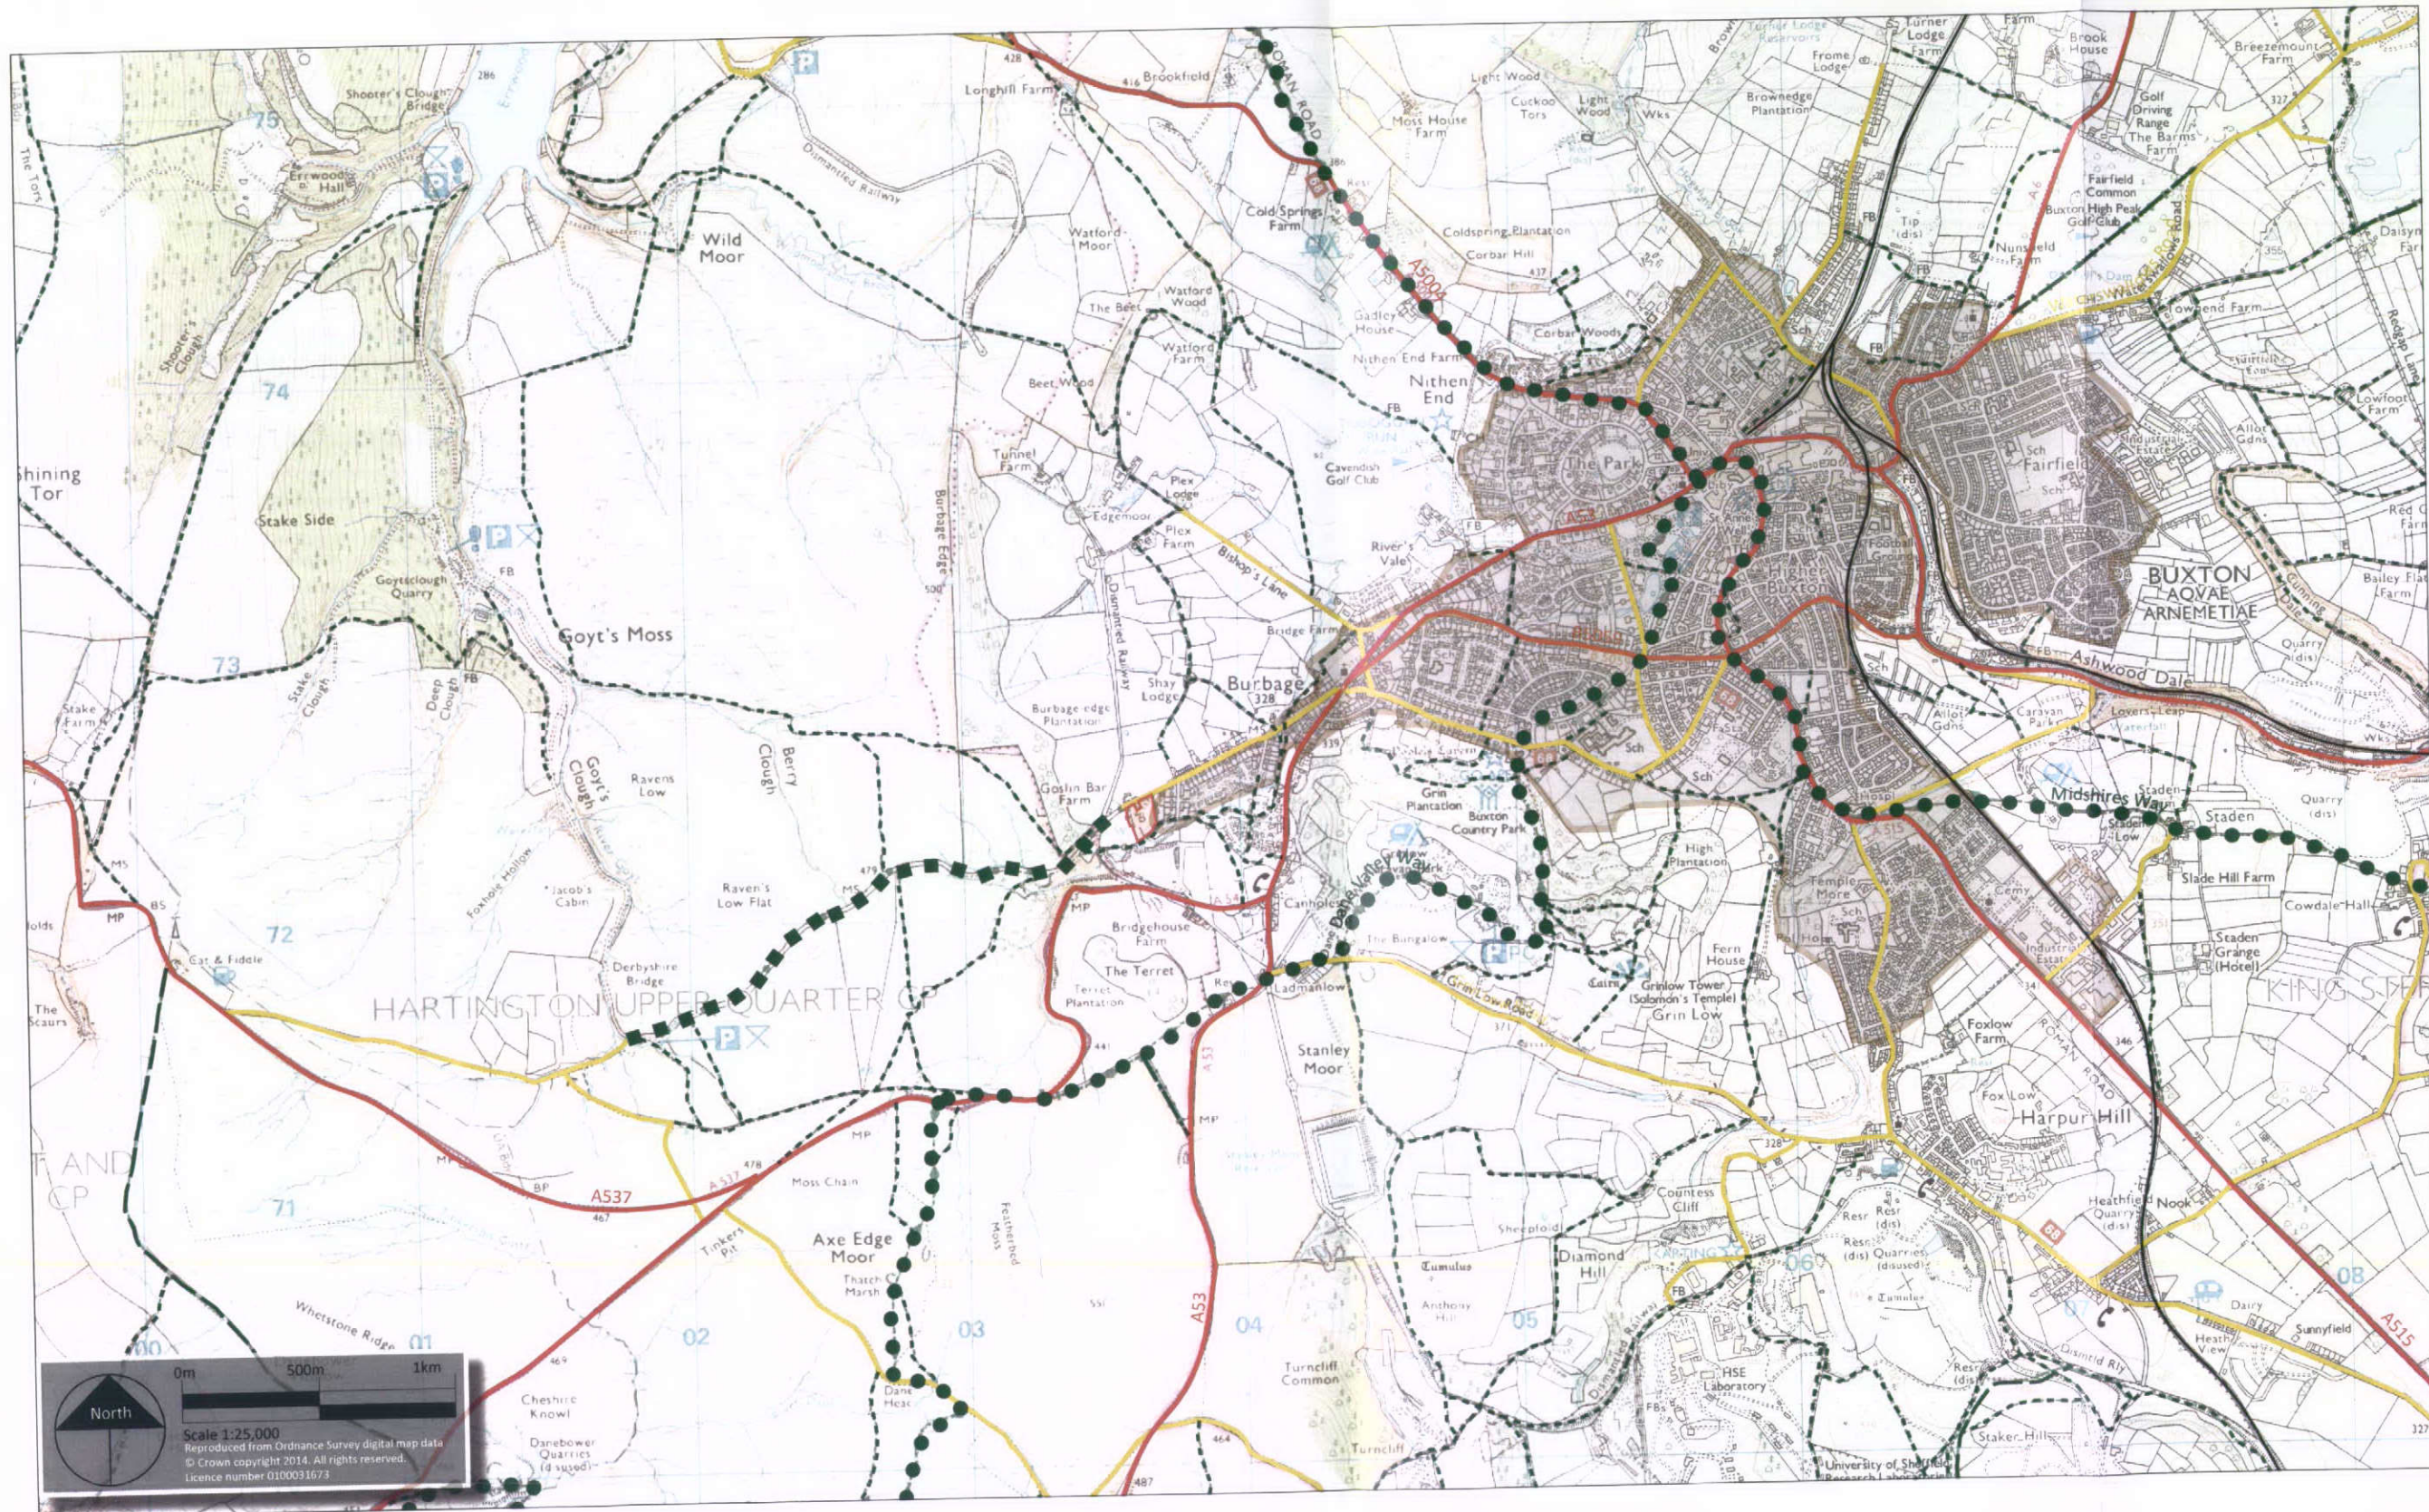

- KEY**
- Site Boundary
 - Settlement
 - Trainline
 - Vehicular Routes**
 - A Roads
 - B Roads
 - Roads
 - Public Rights of Way**
 - Public Footpath
 - National Trail
 - Bridleway
 - Byway open to all traffic
 - Other routes with public access


 LANDSCAPE ARCHITECTS
 t 0161 212 1131
 e info@pgla.co.uk
 w pgla.co.uk

23 New Mount Street
 Manchester
 M4 4DE

Project Title
 Proposed Residential Development,
 Macclesfield Old Road,
 Buxton

Job Ref.
 KEN1402

Client
 Persimmon Homes

Drawing Number **Revision**
 KEN1402_P001 -

Drawing Title
 Figure 1 - Access and Circulation

Scale **Date**
 1:25,000 at A3 March '15

- KEY**
-  Site Boundary
 -  NCA 52 White Peak
 -  NCA 53 South West Peak



North

0m 500m 1km

Scale 1:25,000
 Reproduced from Ordnance Survey digital map data
 © Crown copyright 2014. All rights reserved.
 Licence number 0100031673



t 0161 212 1131
 e info@pgla.co.uk
 w pgla.co.uk

23 New Mount Street
 Manchester
 M4 4QE

Project Title
**Proposed Residential Development,
 Macclesfield Old Road,
 Buxton**

Job Ref.
KEN1402

Client
Persimmon Homes

Drawing Number Revision
KEN1402_P002 -

Drawing Title
**Figure 2 - National Landscape
 Character Areas**

Scale Date
1:25,000 at A3 **March '15**