



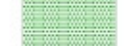





-  Damson - 3.5m Mature Height
-  Chinese/Japanese Maple (Acer) - 6m Mature Height
-  Juniper - 20m Mature Height
-  Beech Hedges
-  Soft Landscaping - Grass and flower beds
-  Hard Landscaping - Raj Green Stone paving to path, steps & patio
-  Hard Landscaping - 20mm coloured pebbles
-  Drive - Tarmac with brick edging - Water discharge to aco drain

**PROPOSED SITE PLAN, SITE LEVELS & LANDSCAPING**

**Proposed Construction of One Dwelling & Detached Garage**

5-7 Stoneheads, Whaley Bridge, High Peak

Scale - 1:200 @ A3  
unless stated otherwise

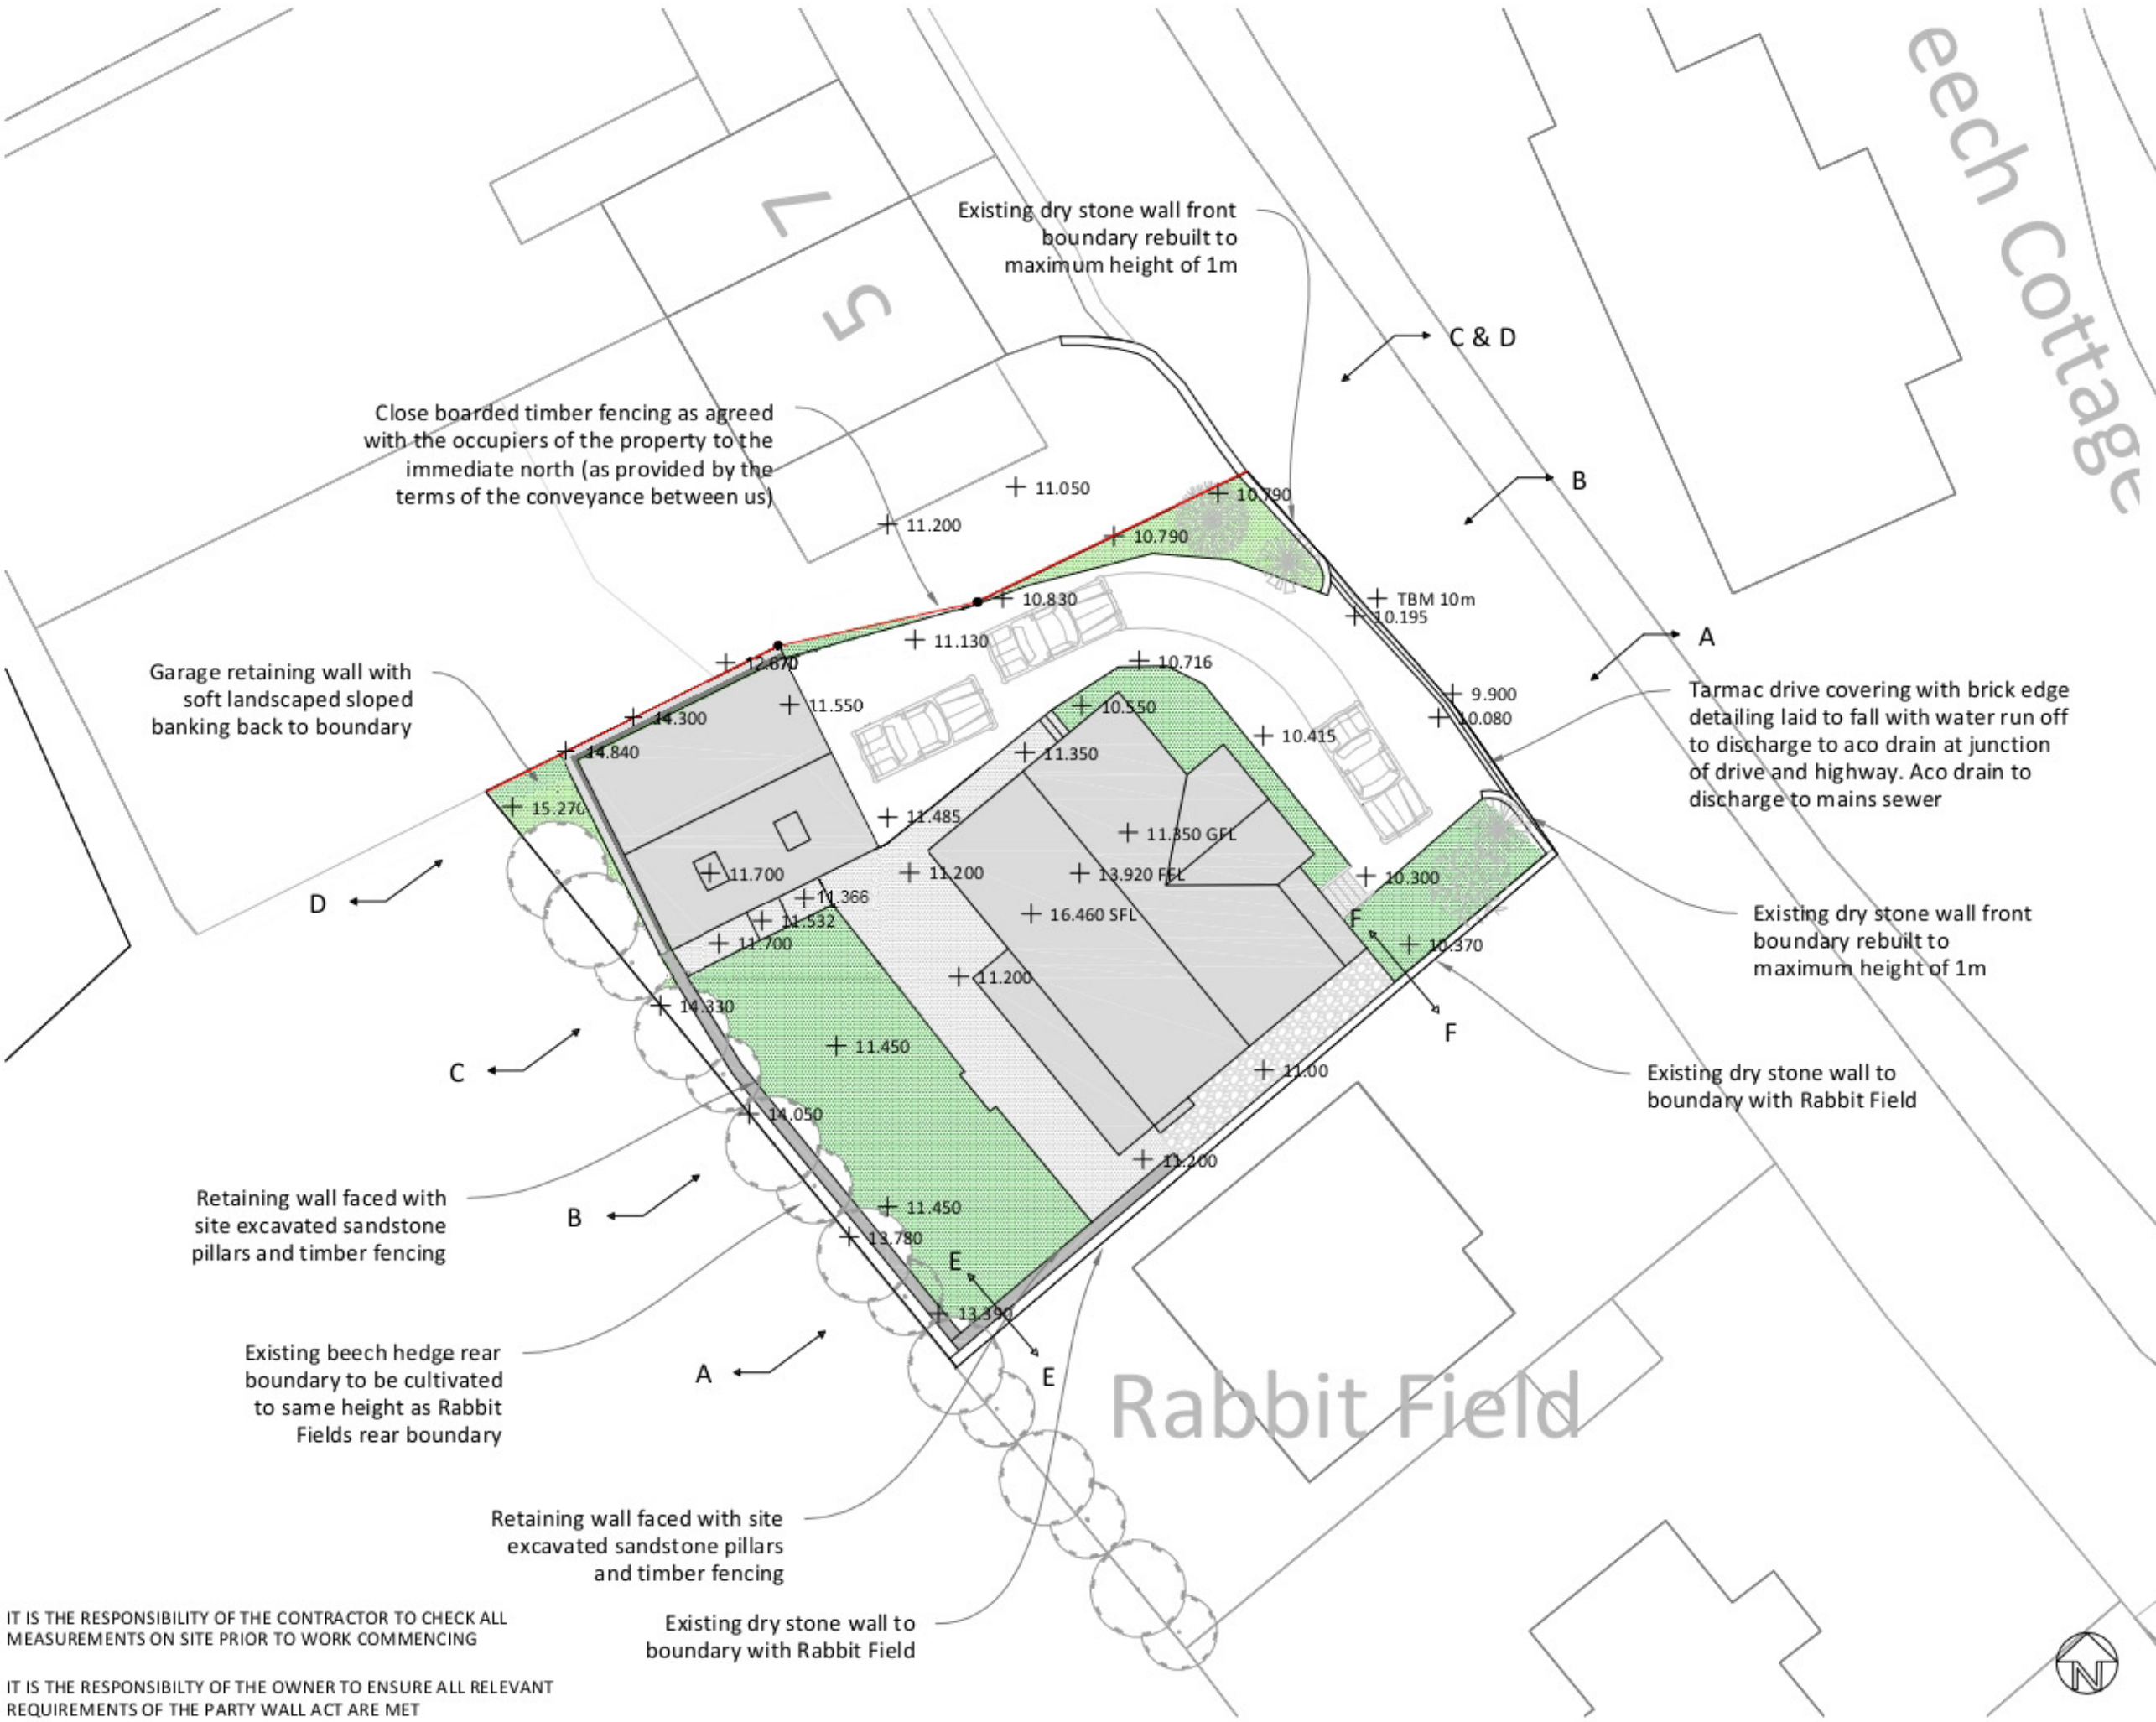
**Edited By - KB**  
Date - 15 March 2015

Rev	Description	Date
A	Following Client Comments	04.11
B	Following Planning Comments	19.01

DRAWING REF: SH/PL/RC/02/ xx

**Plans & Design**

Emma Hall MBEng BA hons  
www.plansanddesign.co.uk  
07912 845 210

IT IS THE RESPONSIBILITY OF THE CONTRACTOR TO CHECK ALL MEASUREMENTS ON SITE PRIOR TO WORK COMMENCING

IT IS THE RESPONSIBILITY OF THE OWNER TO ENSURE ALL RELEVANT REQUIREMENTS OF THE PARTY WALL ACT ARE MET