



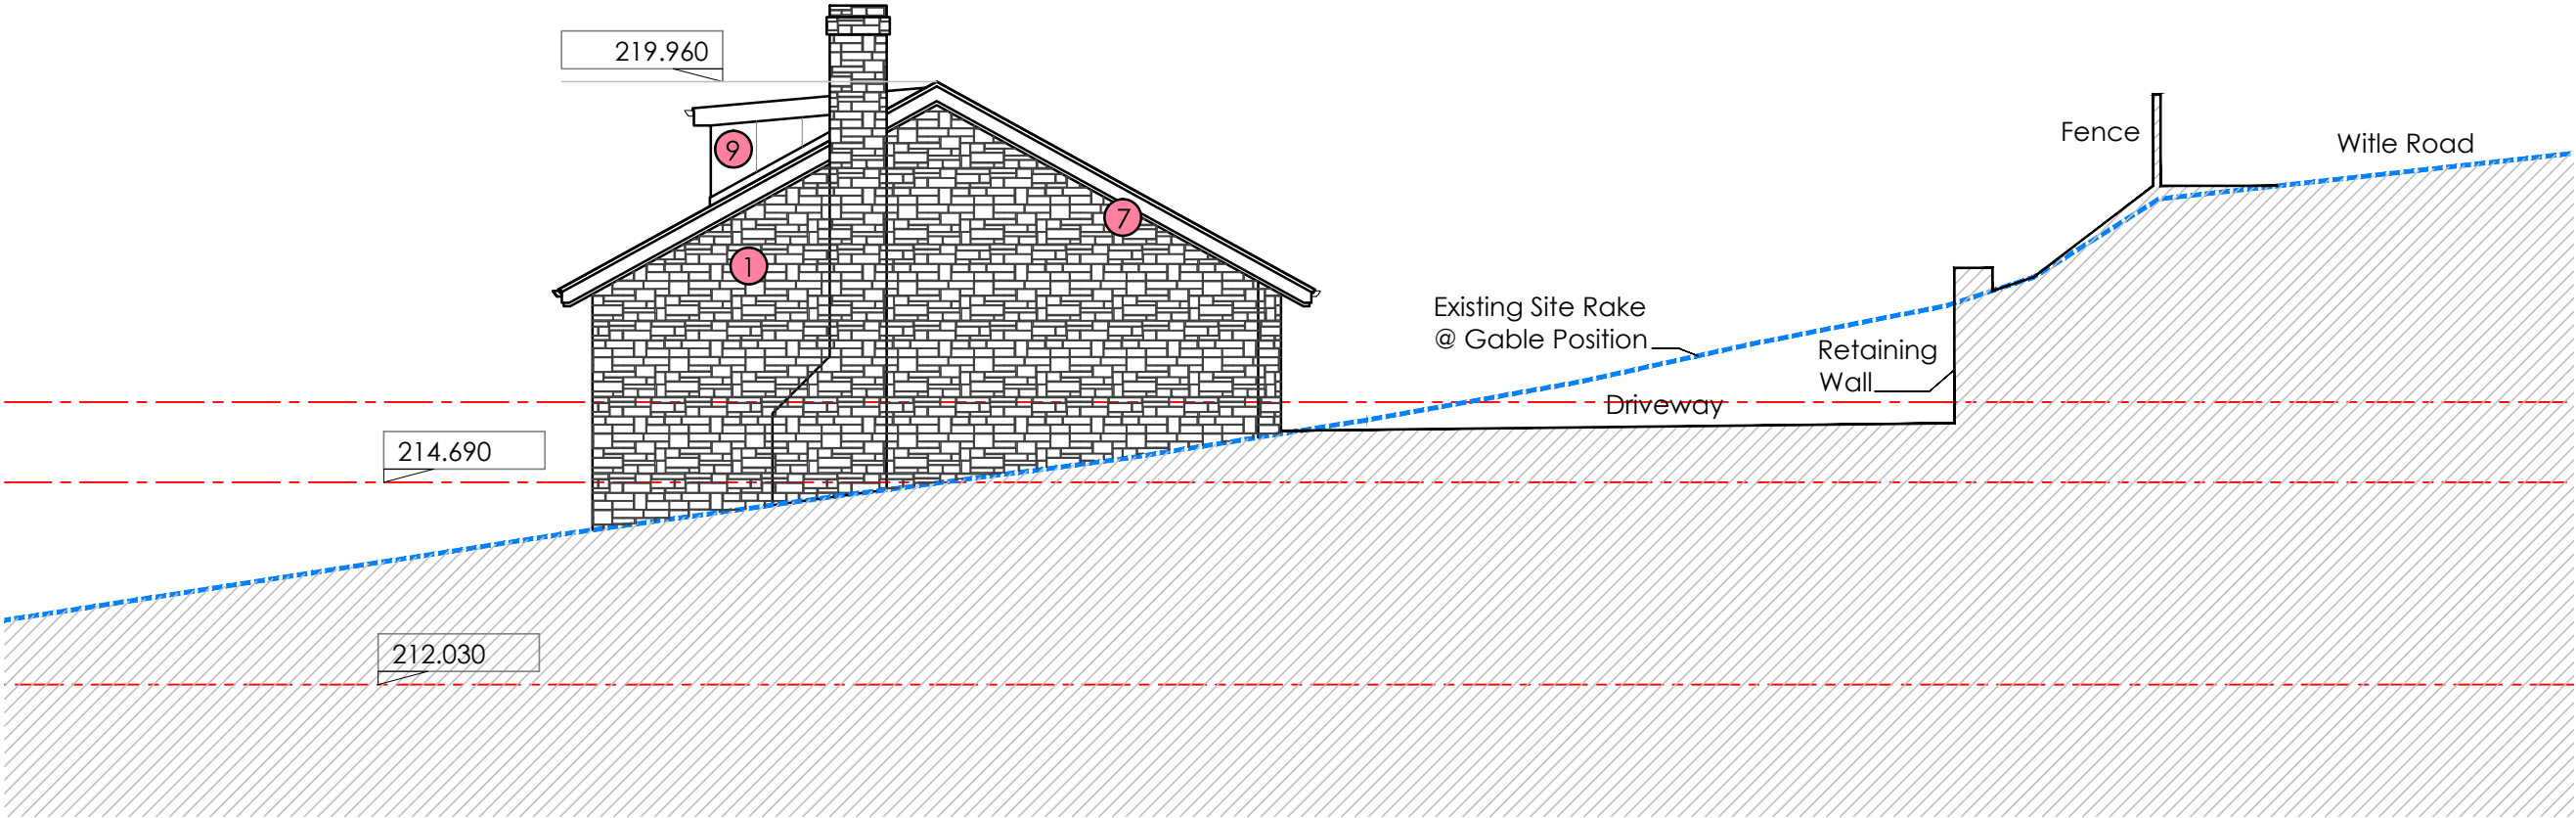

Gable Elevation - 1:100

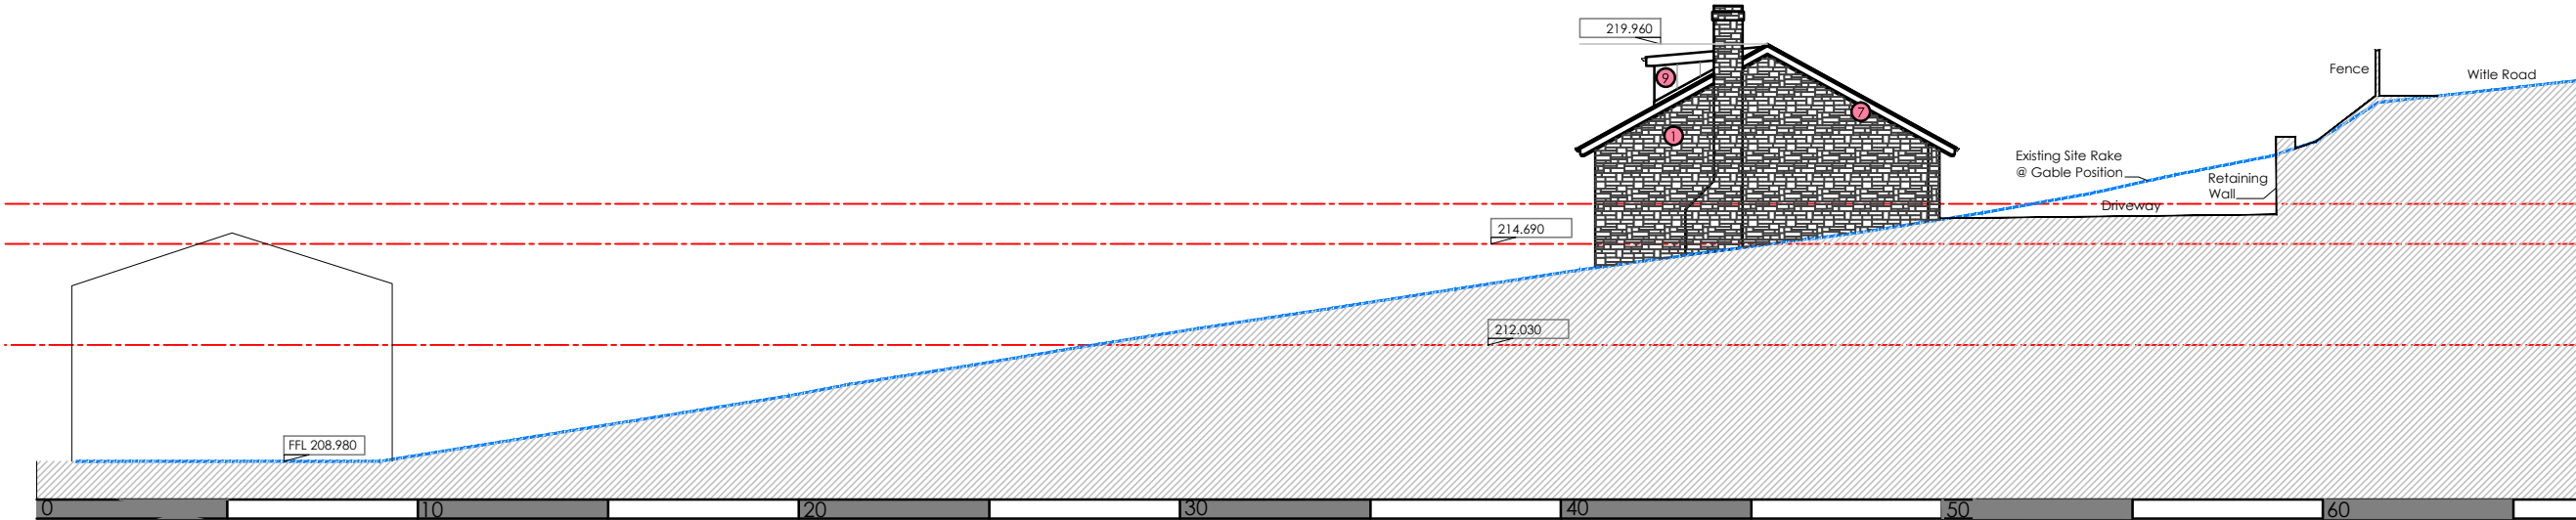

Gable Elevation/Site Section - 1:200



XXX			
Land off Whittle Road New Mills			
PLOT A AMENDED APPLICATION			
PROPOSED ELEVATIONS			
Drawn	NP	Status	PL
Checked	DPP	Original	A3
		Date	07.01.15
		Scale	RTD