


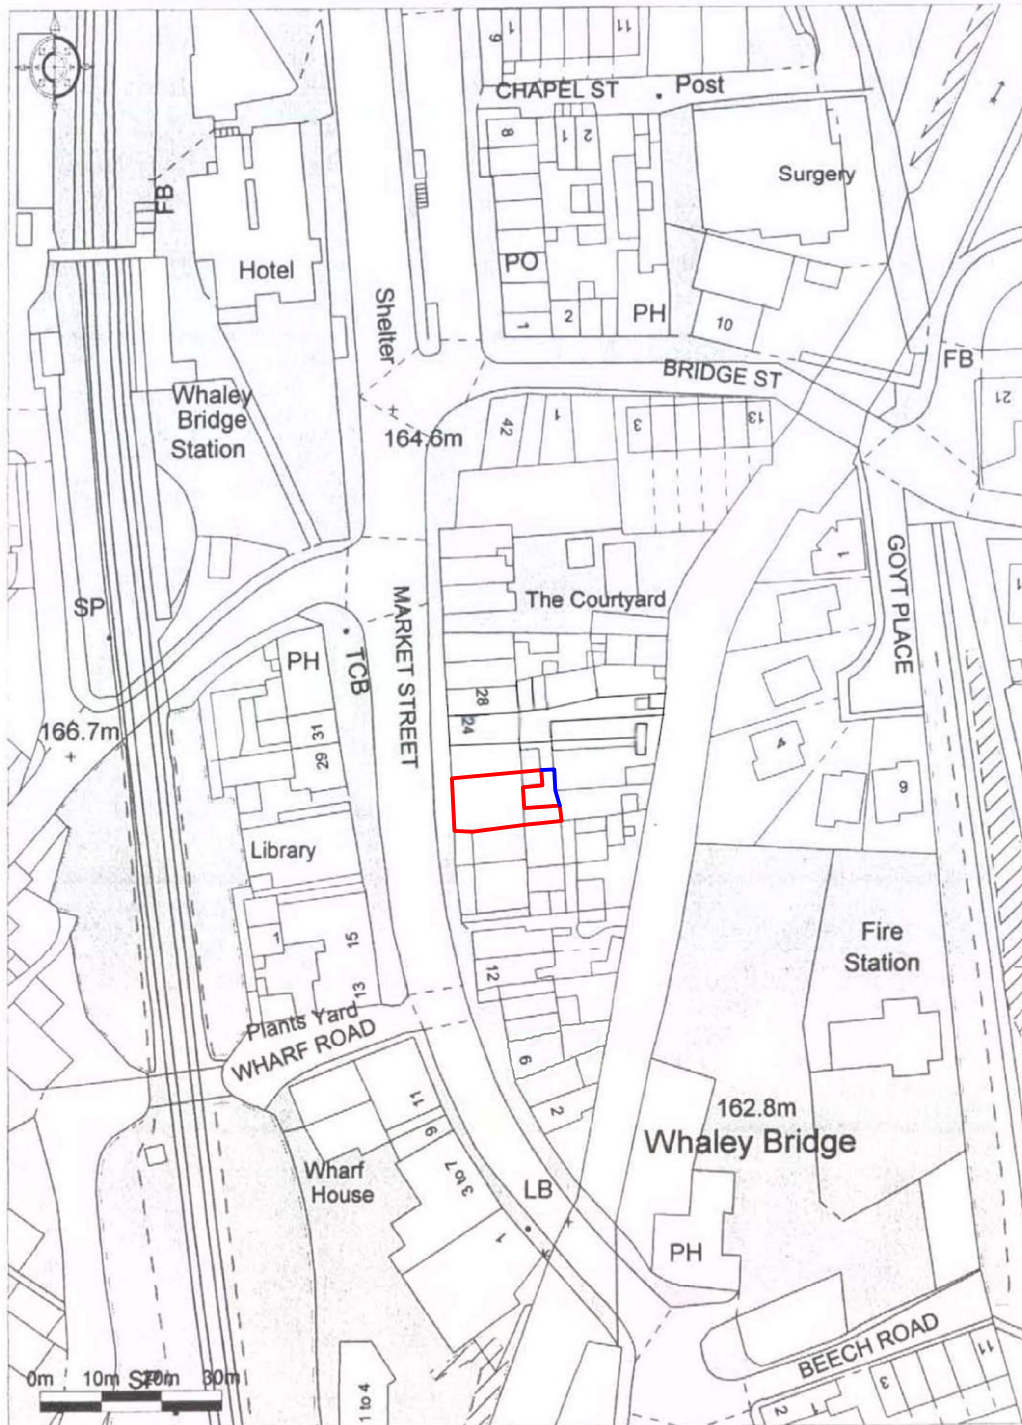

HIGH PEAK ARCHITECTS LTD

2nd Floor, Wharf House, Wharf Road, Whaley Bridge, High Peak, Derbyshire SK23 7AD
Tel: 01663 719717 Website: highpeakarch.com Email: hpa@highpeakarch.com

Change of Use

20-22 Market Street, Whaley Bridge

Location Plan

1259.PL01