

Sign Front - B-B
Scale 1:20

Signage Notes

Signs to be aluminium / die cast metal seamlessly fixed to exterior grade plywood (if require).
Lettering to stand proud of signage face.

All timber framework to be tanalised / treated timbers.
Fixings to masonry should be resin anchored and be secure.
All exposed timber faces / edges to be covered with 3mm pressed aluminium and sealed against junctions of existing structure.


Existing stonework to be lightly sand blasted and cleaned down. Test patch to be undertaken and agreed with LA Conservation officer before remaining areas are completed.

Electrician to remove / alter all existing wiring near to existing signs before new signage framework is commence.

Colour Notes

All timberwork and aluminium / metal items to be painted RAL 5002 or 5022 to match clients company colours

Stand off letters to be Brilliant White and light grey to match clients company colours

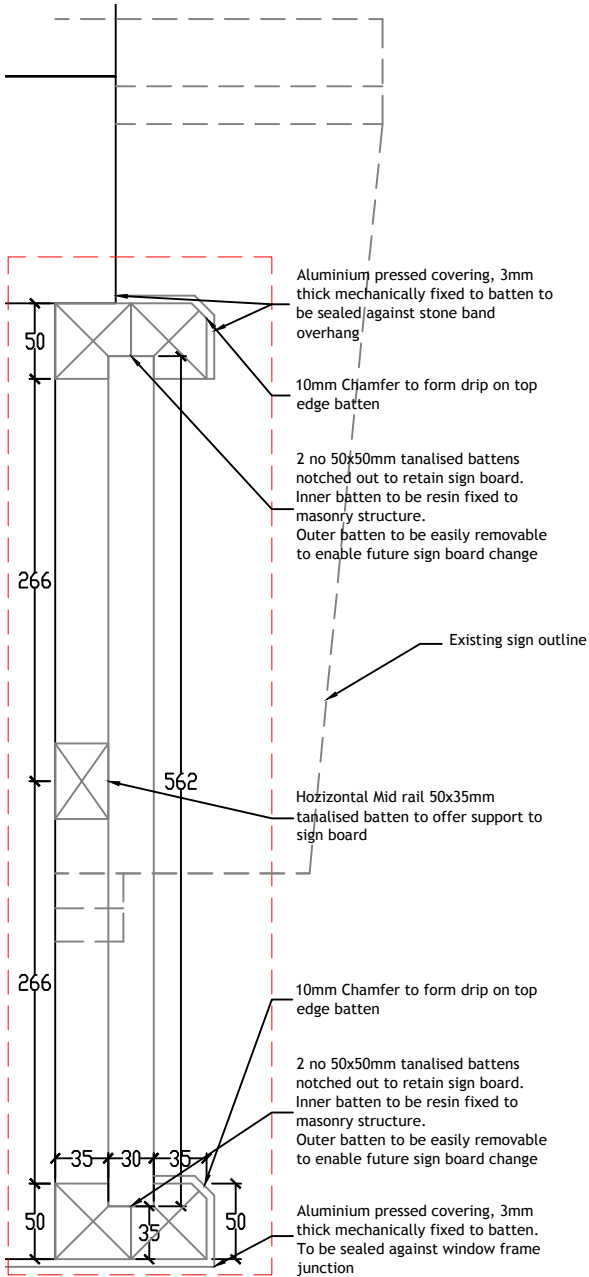


Sign Section - B-B
Scale 1:5

| STATUS | | | |
|--------------|-------------------------------------|-------------|--------------------------|
| Approval | <input checked="" type="checkbox"/> | Tender | <input type="checkbox"/> |
| Construction | <input type="checkbox"/> | Information | <input type="checkbox"/> |
| Preliminary | <input type="checkbox"/> | As Built | <input type="checkbox"/> |

All levels and dimensions must be checked on site by contractor prior to commencement of works.
All variations must be reported to MPS Construction prior to commencement of works.

All information hereon is the copyright of MPS Construction. Copying in full or in part is forbidden without written permission from MPS Construction

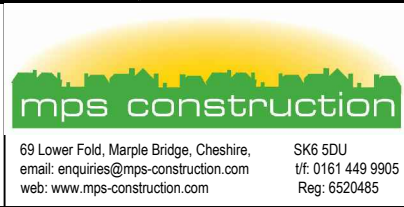

PROJET
Proposed Shopfront Alterations at:
A.Allen and Son
43 Union Road
New Mills, High Peak

DRAWING TITLE
Proposed Sign Details

CLIENT
A.Allen and Son

| REVISIONS | | | |
|--|-----------|------------|-----|
| | | | |
| | | | |
| | | | |
| Rev.A - 28.04.15 - Existing sign outline added | | | |
| DATE | May '14 | DRAWING No | REV |
| DRAWN BY | NH | 234-6.02 | A |
| SCALE | 1:20/5@A3 | | |