




THIS DRAWING IS NOT TO BE COPIED OR REPRODUCED
WITHOUT THE PRIOR WRITTEN CONSENT OF PLANMART LTD.
DRAWINGS TO BE READ IN CONJUNCTION WITH STRUCTURAL
ENGINEERS DRAWINGS/DETAILS

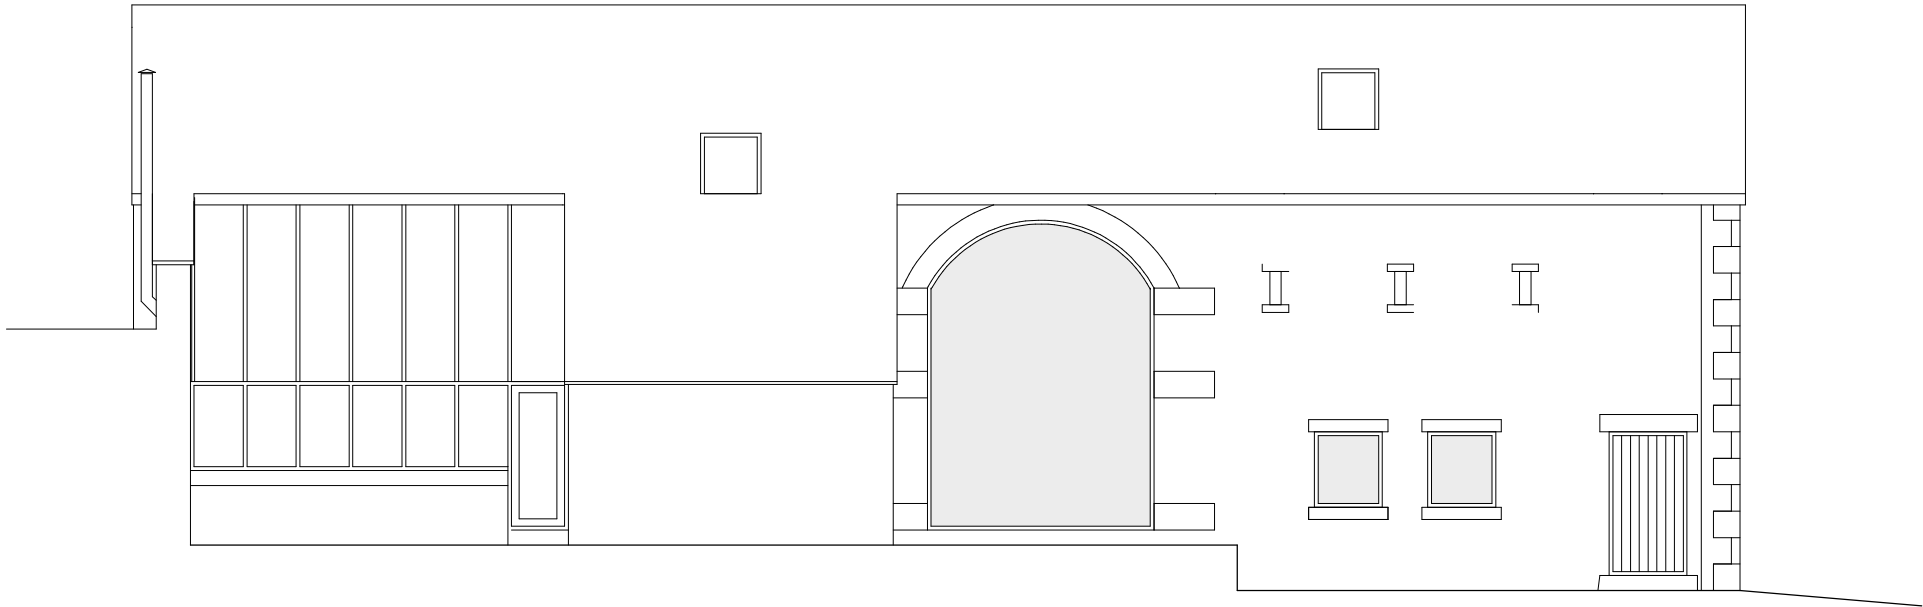


PROPOSED ELEVATION TO COURTYARD SOUTH EAST

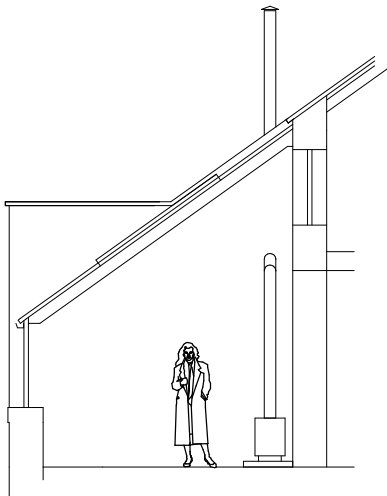


SECTION

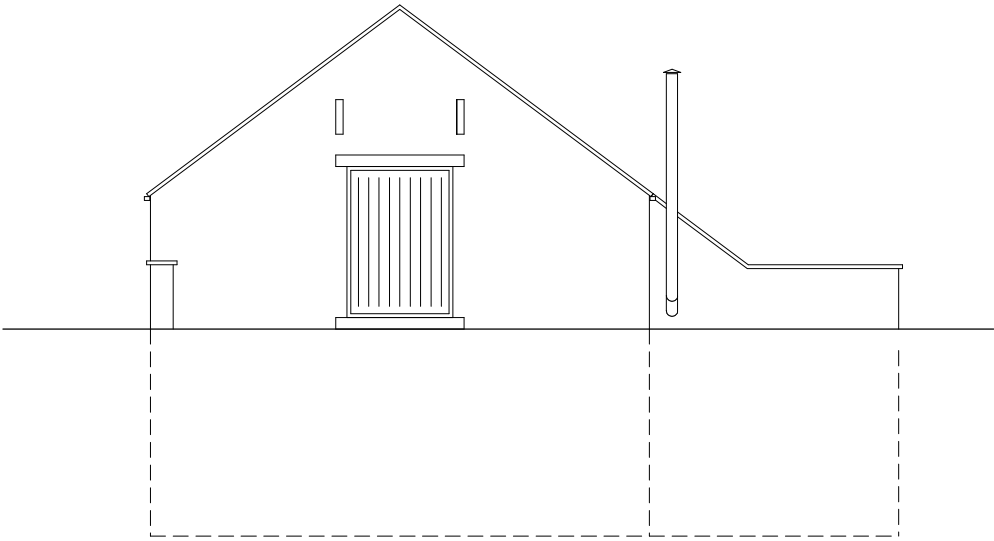

PROPOSED ELEVATION TO
TOP MEADOW SOUTH WEST

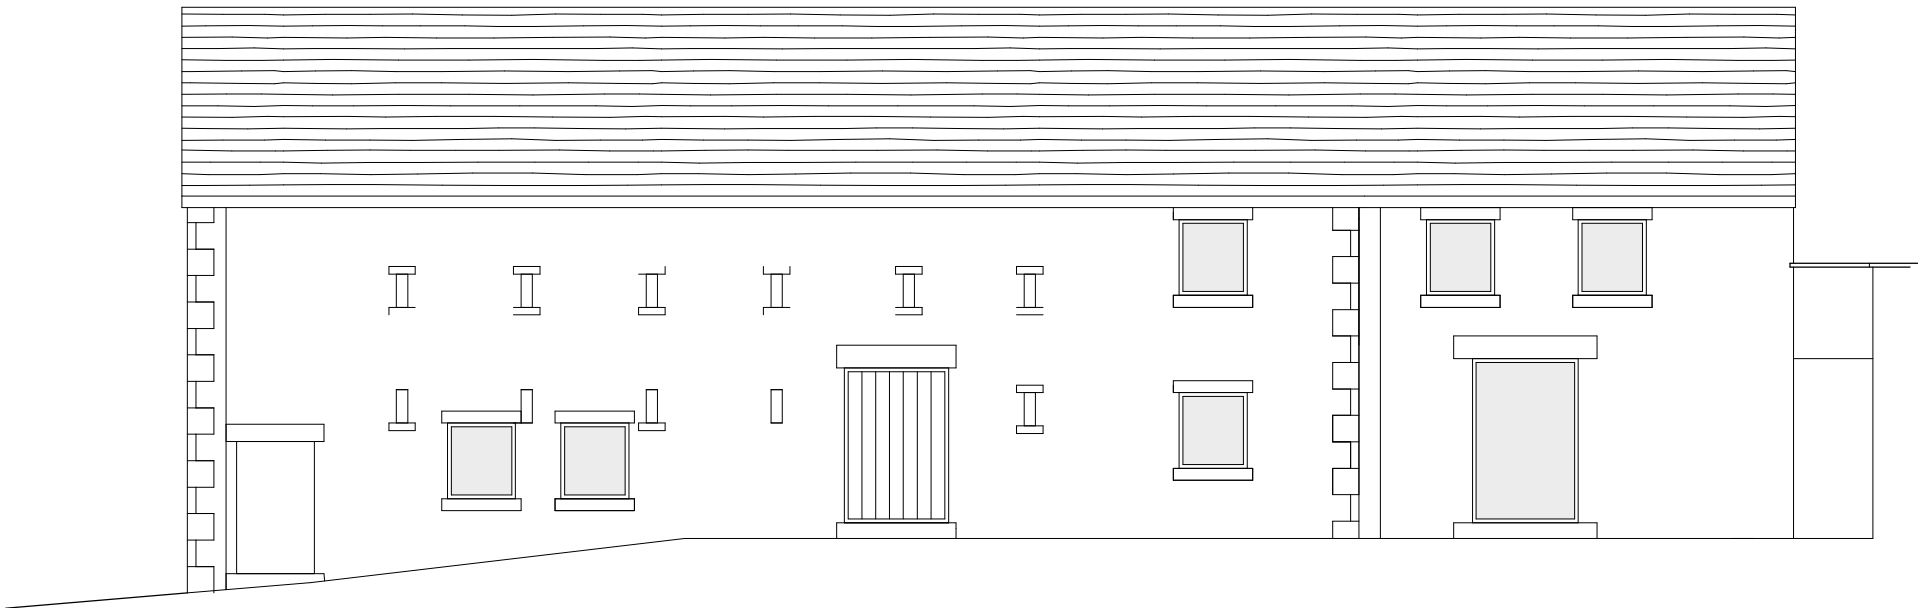

EXISTING ELEVATION TO SANDY LANE NORTH WEST

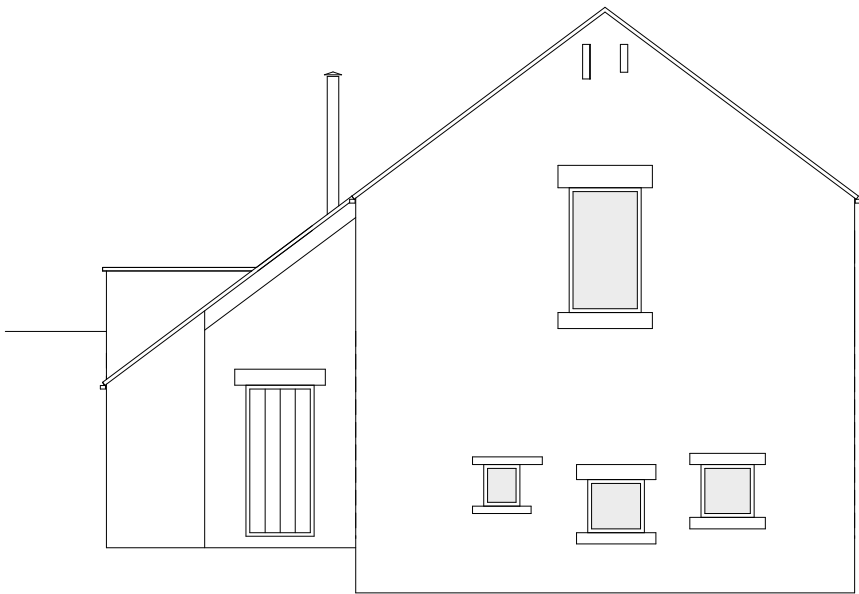

PROPOSED ELEVATION TO
FOLD FARM NORTH EAST



Client:

Vivien Luckins,
Great Luckins Barn, Higher Chisworth, Glossop.

Project:

Proposed external flue to new internal stove.

Title:

Proposed elevations

Scale: 1:100 A2 sheet	
Drawn: MH	Date: Dec 2014
Project no.: 2557	Drawing no.: 2557-4

PLANMART LIMITED
9 George Street, Glossop,
Derbyshire SK13 8AY.
Tel: 01457 863153 E mail: planmart@btconnect.com