


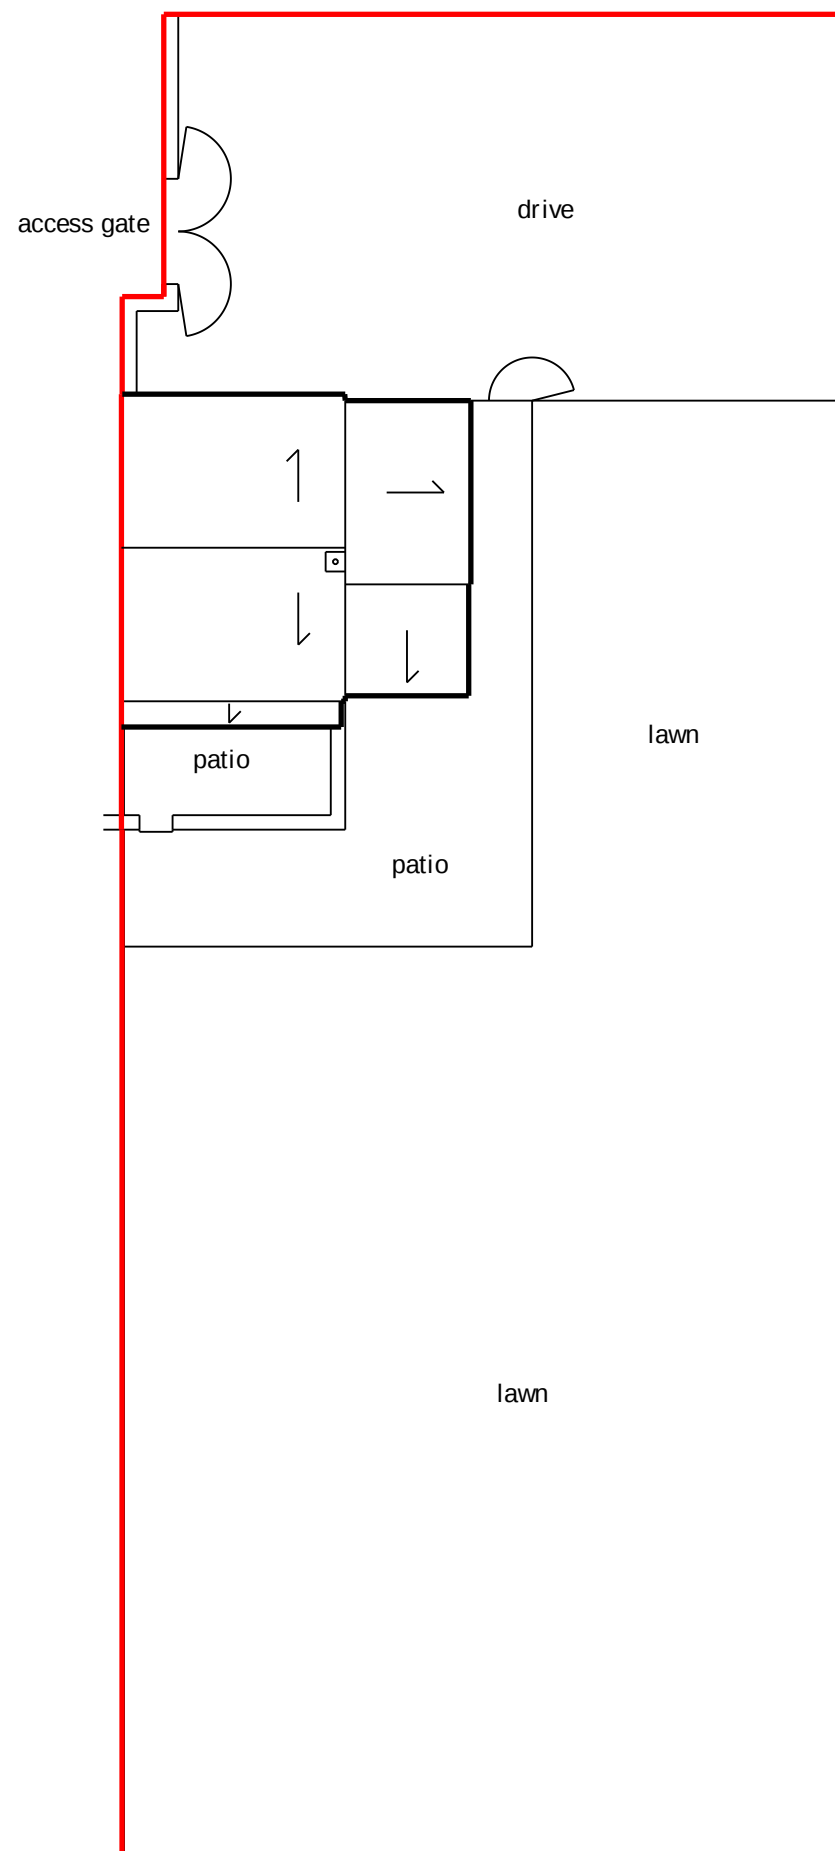

LEE ARCHITECTS LTD Suite 9c 1/F St Ann's House Parsonage Green Alderley Road Wilmslow Cheshire SK9 1HG T 01625 527448 M 07710 539748 E info@leearchitects.co.uk copyright reserved	
CLIENT	Mr and Mrs Torkington
PROJECT	14 Mill Cliff Buxton Derbyshire SK17 6QP
DRAWING	Existing Block Plan
DRAWING NUMBER	L594/ 02
DATE	25-03-15
SCALE	1:200@A1