


Proposed Side Elevation (West)

Proposed Front Elevation (South)

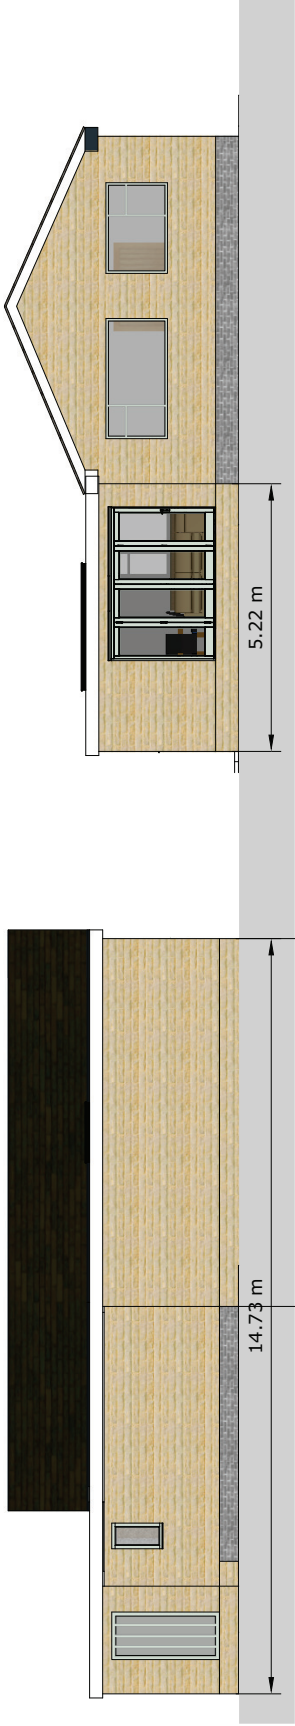

Proposed Side Elevation (East)

Proposed Rear Elevation (North)