
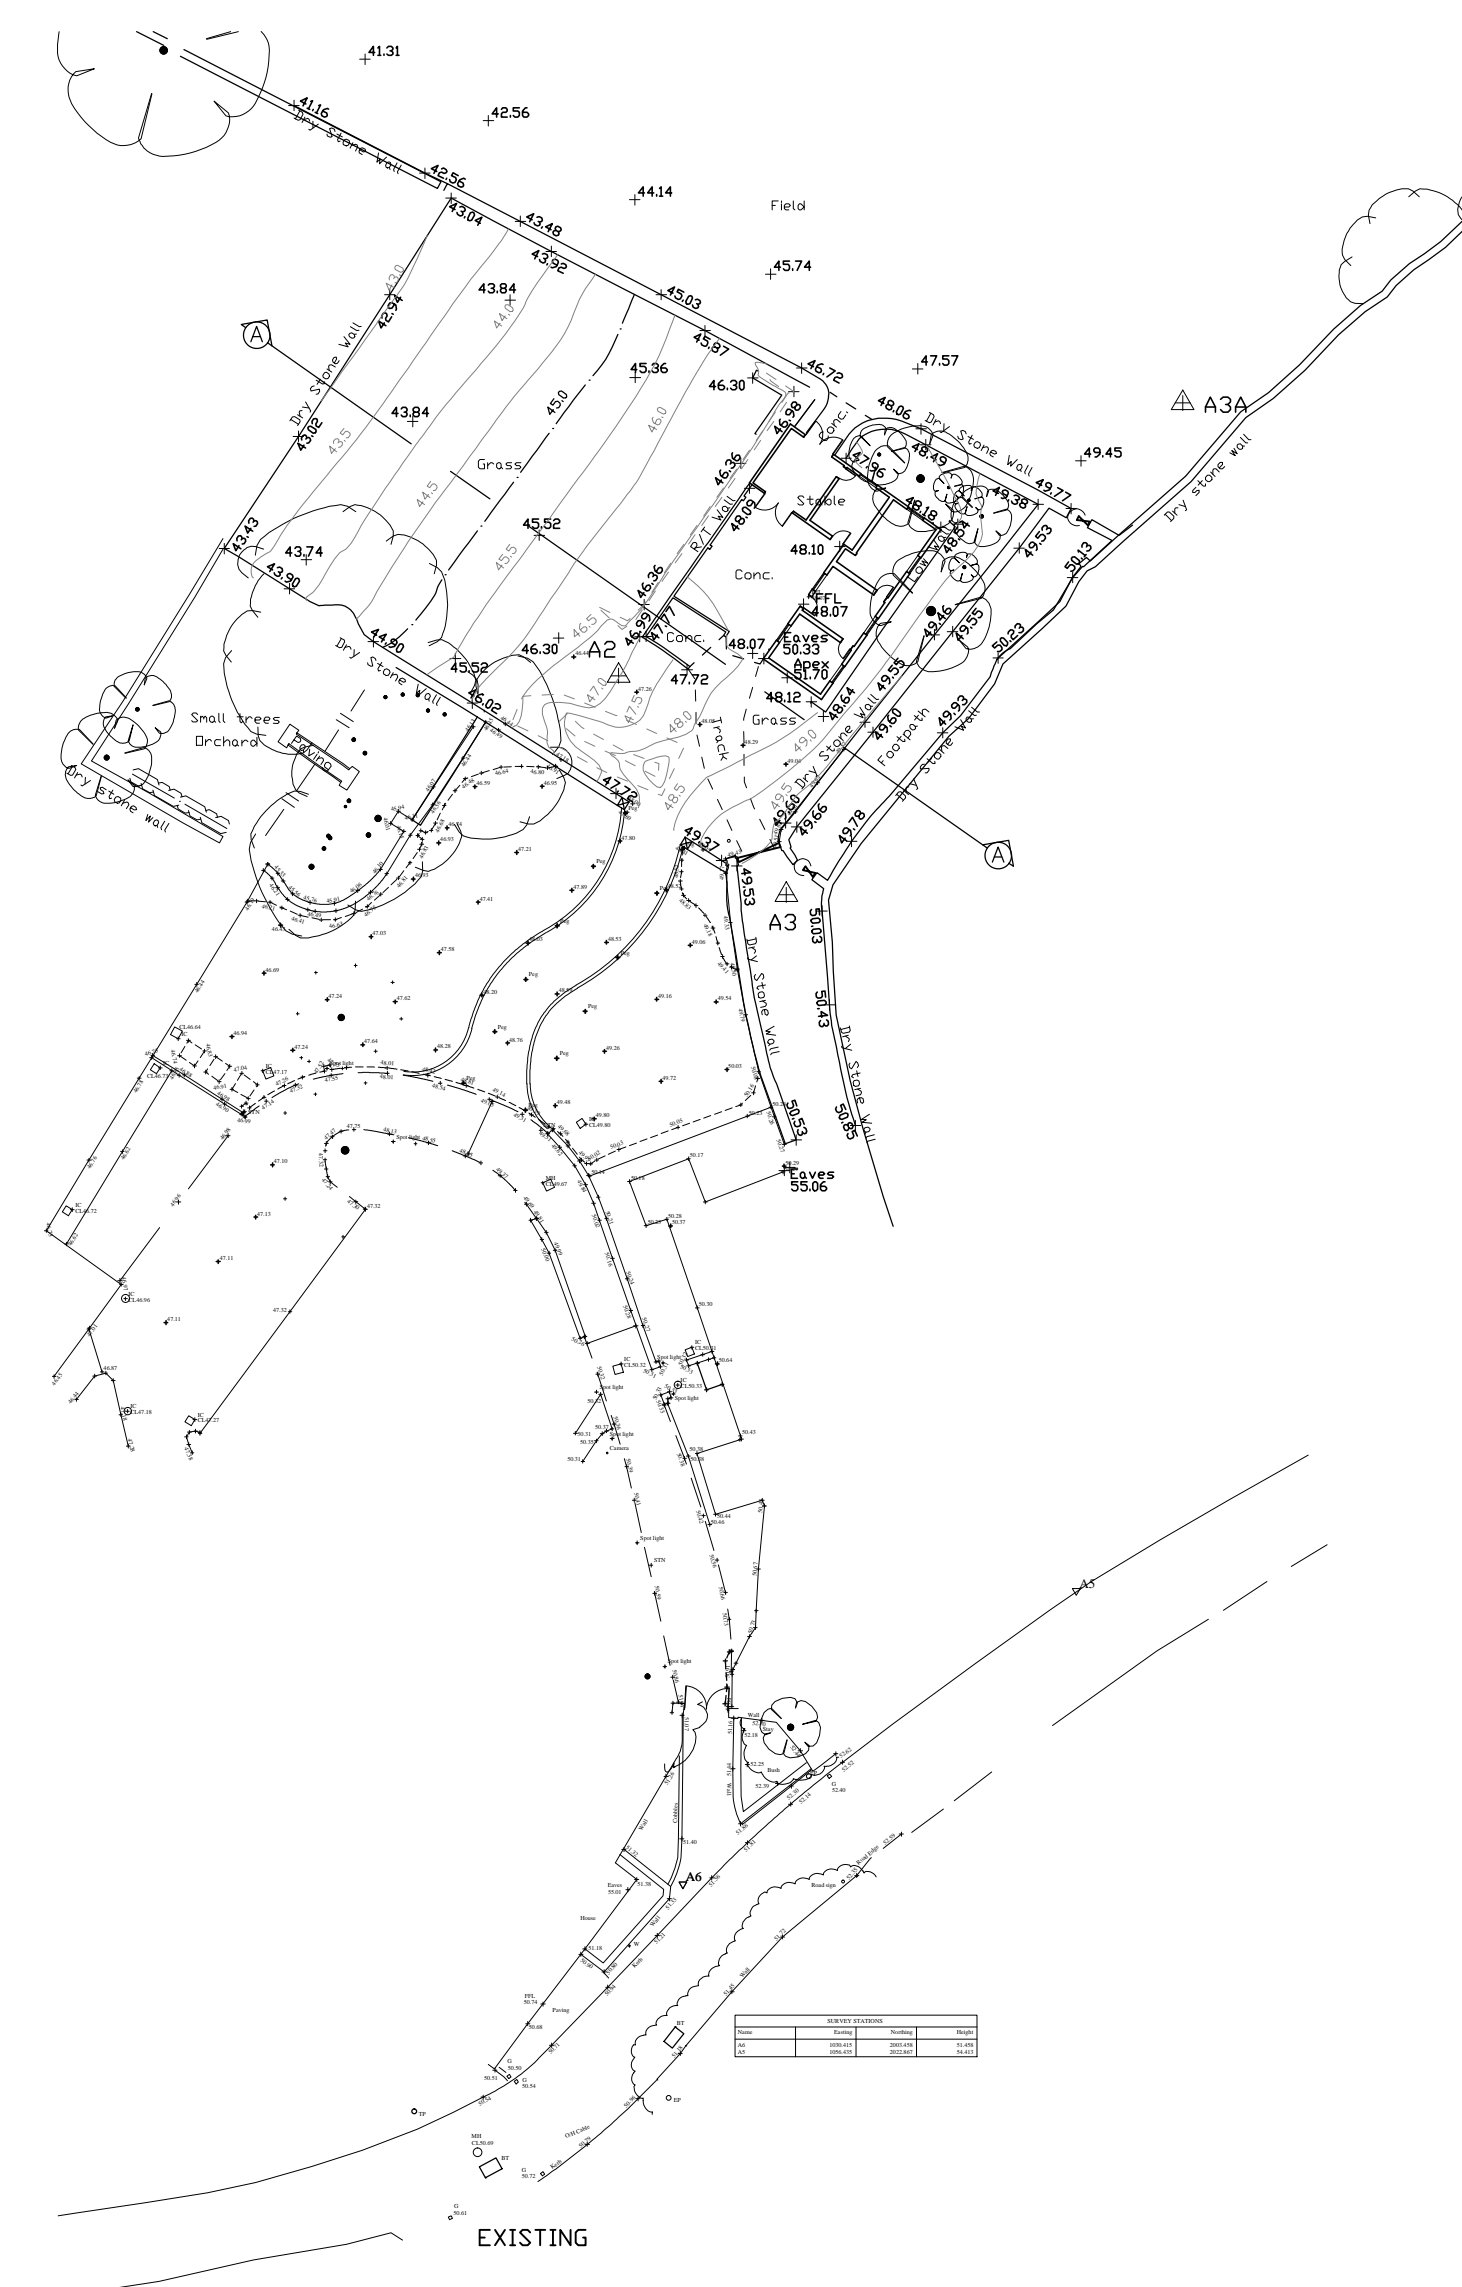
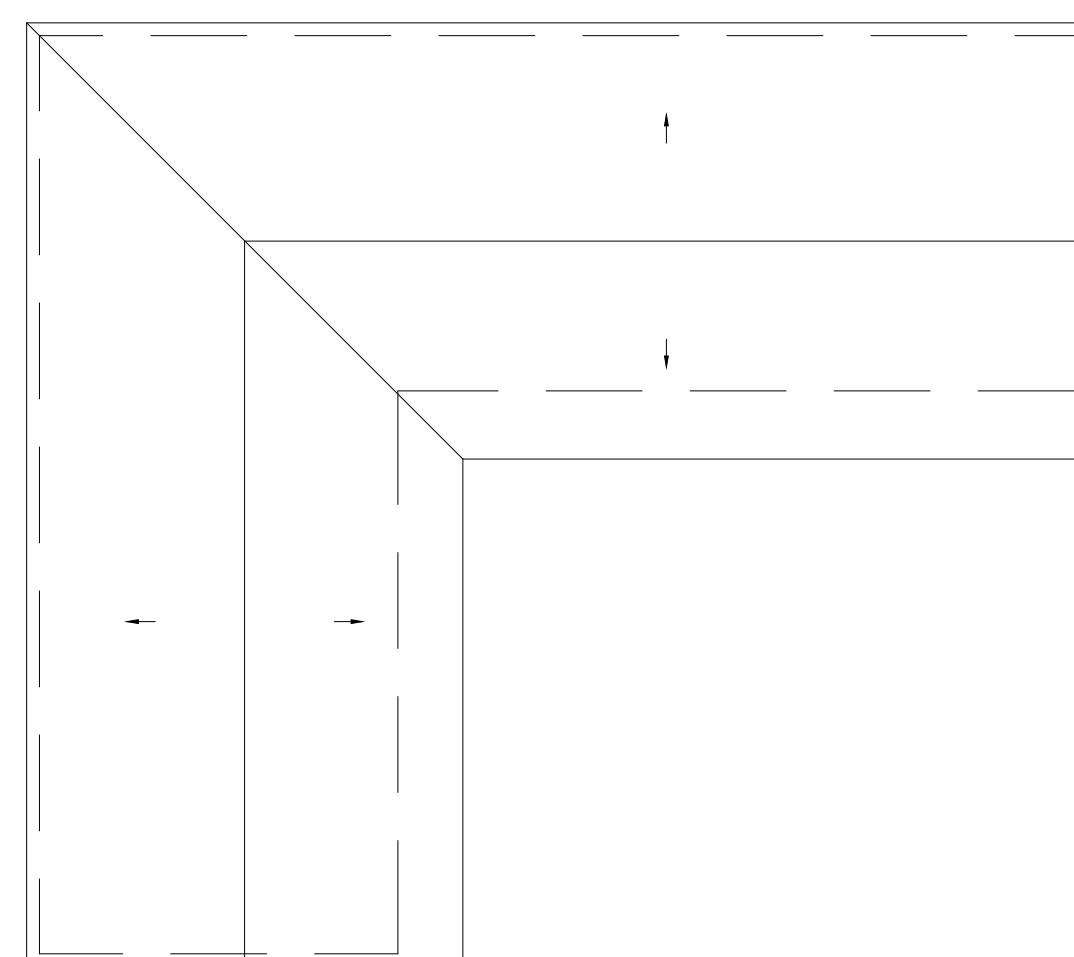


NOTES:

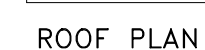

designmix
ARCHITECTS
UNTERS WALK, CANAL STREET, CHESTER, CH1 1JL
TELEPHONE : 01244-320591 FAX : 01244-320592
E MAIL : team@designmix.net
ASSOCIATED OFFICE IN LONDON

JOB TITLE
THE STABLES, TOWN LANE,
CHARLESWORTH

DRAWING TITLE
EXISTING PLANS &
ELEVATIONS

DATE: APR '09	DRAWN BY: KSL
SCALE: 1:100/500	

JOB NO.	DRAWING NUMBER	REV
C1017	70	B