



The content of this drawing is subject to the provision of the Copyright Act 1956. Work to figured dimensions only. Site dimensions are to be checked before work is started. Any discrepancy whatsoever between any information contained on this drawing and any other document or drawing must be drawn to the attention of the Architect by the Contractor before the work is executed. IF IN DOUBT ASK IMMEDIATELY.


NOTES:

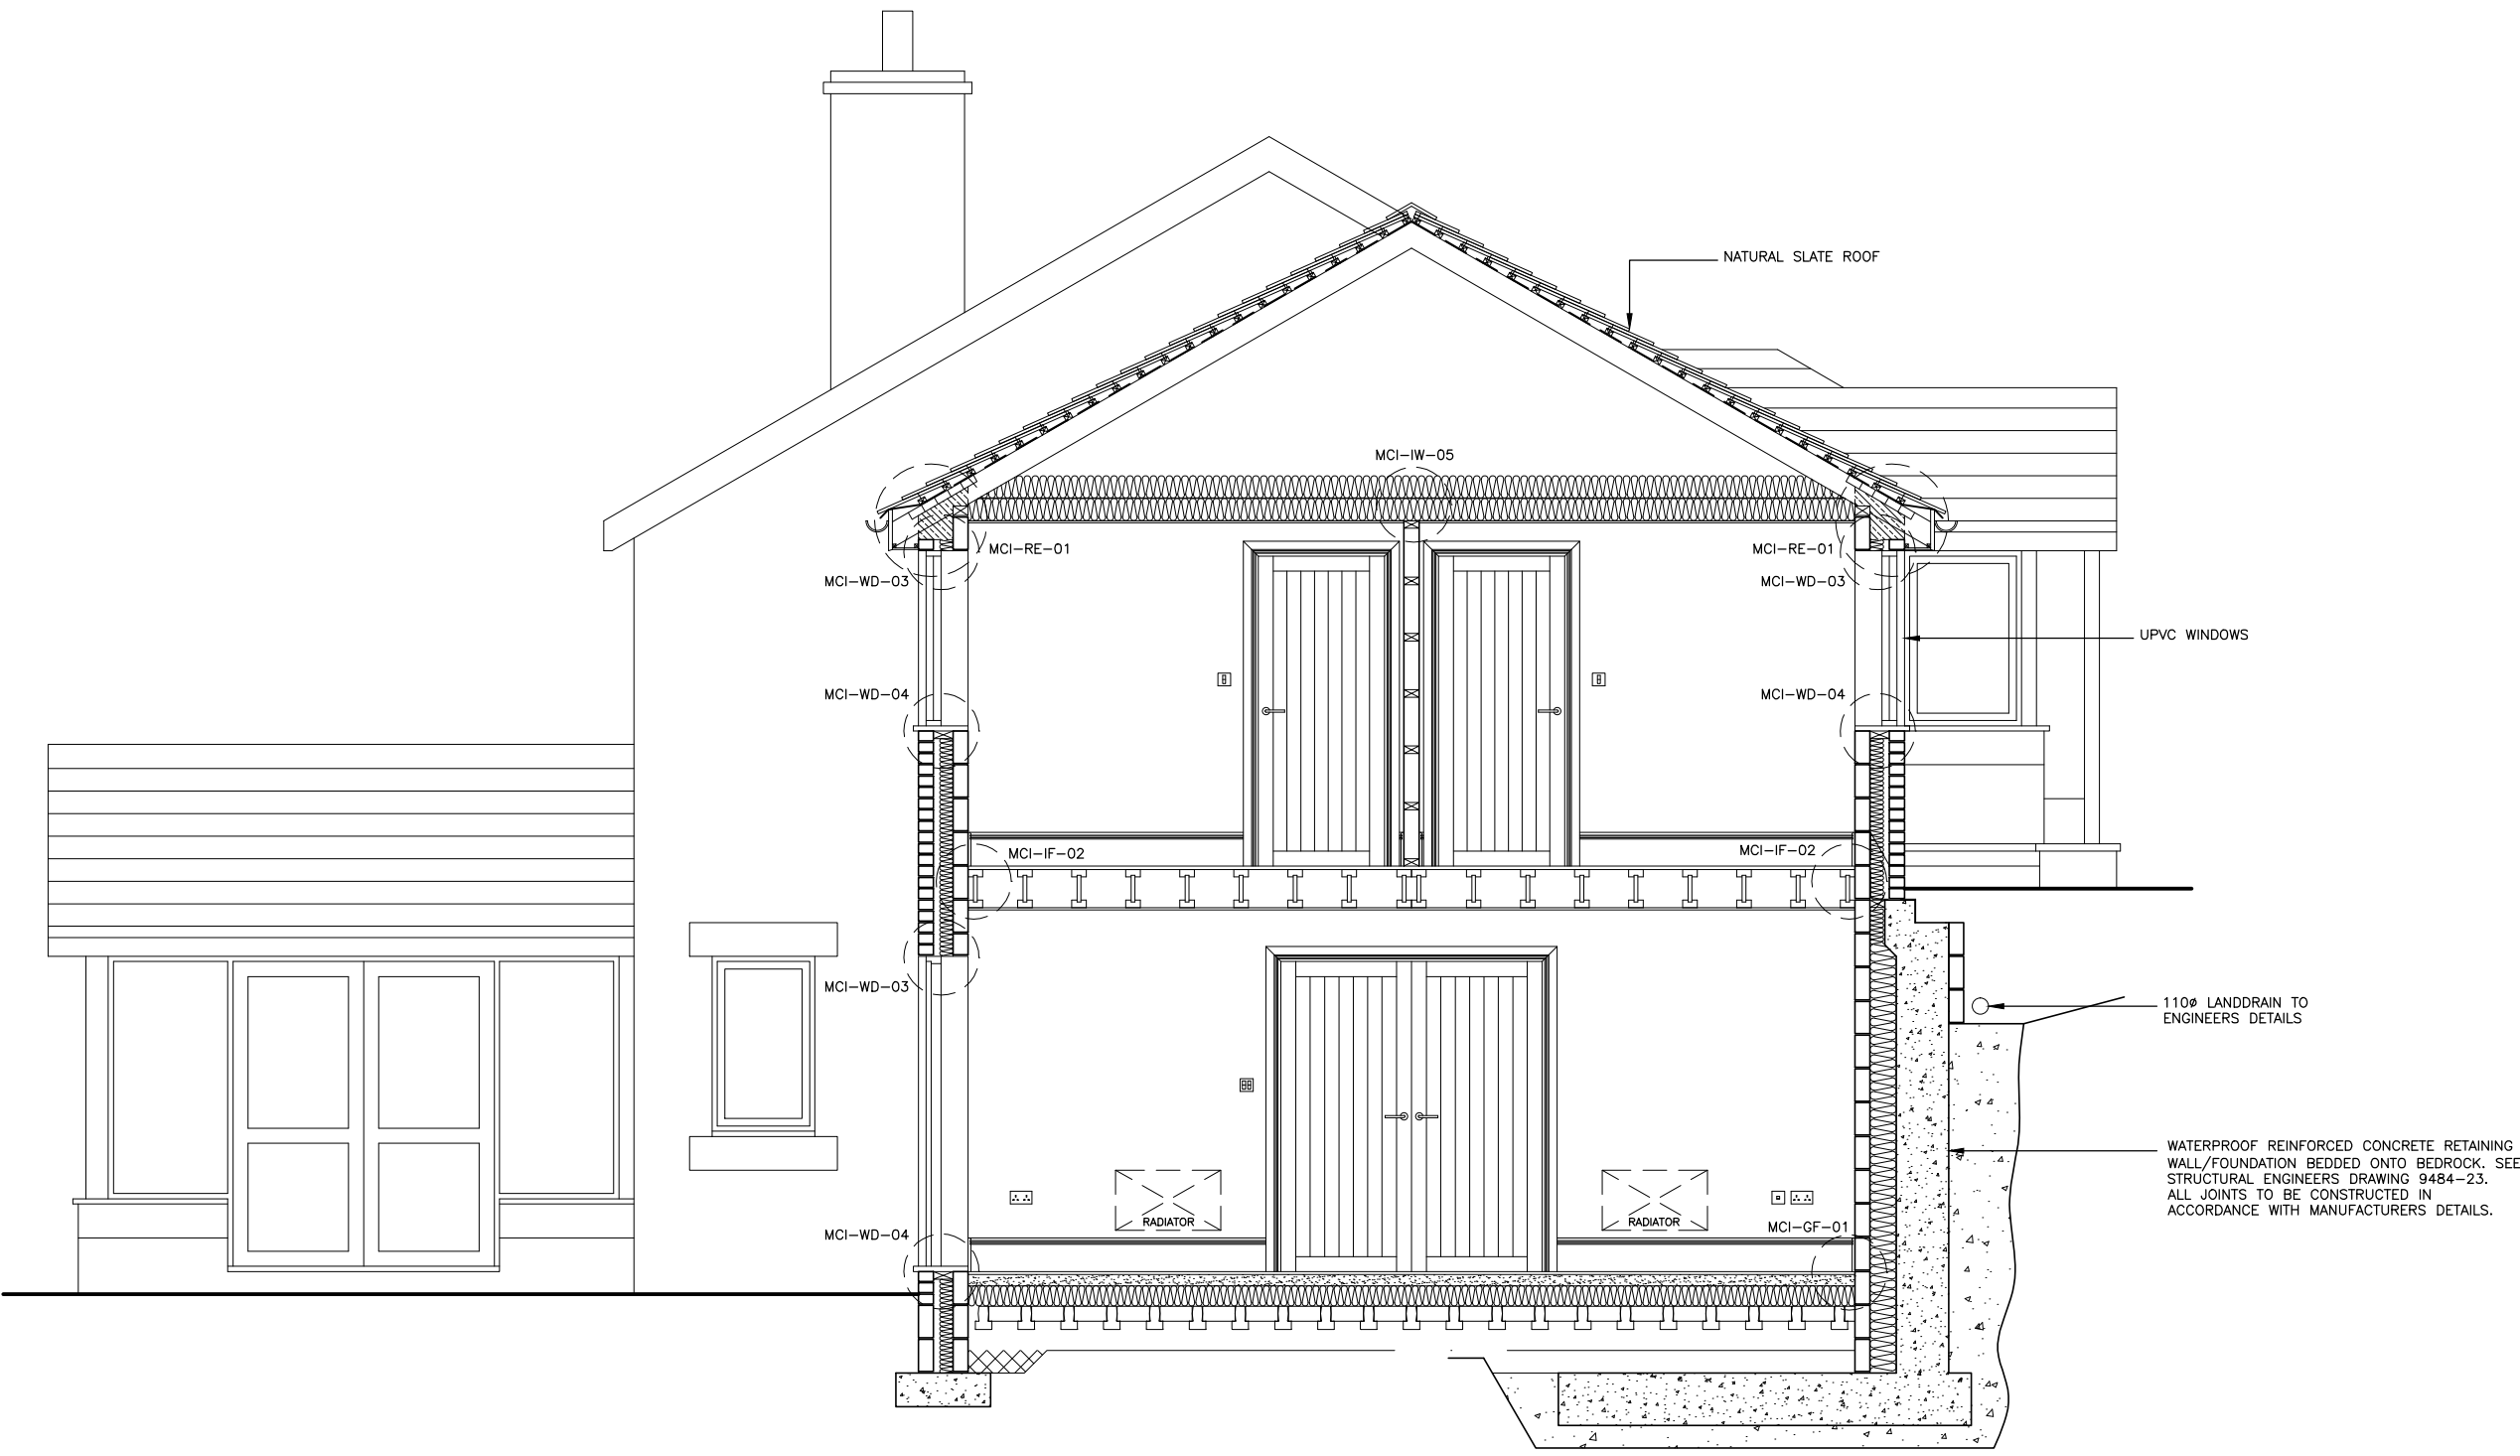


SECTION A-A

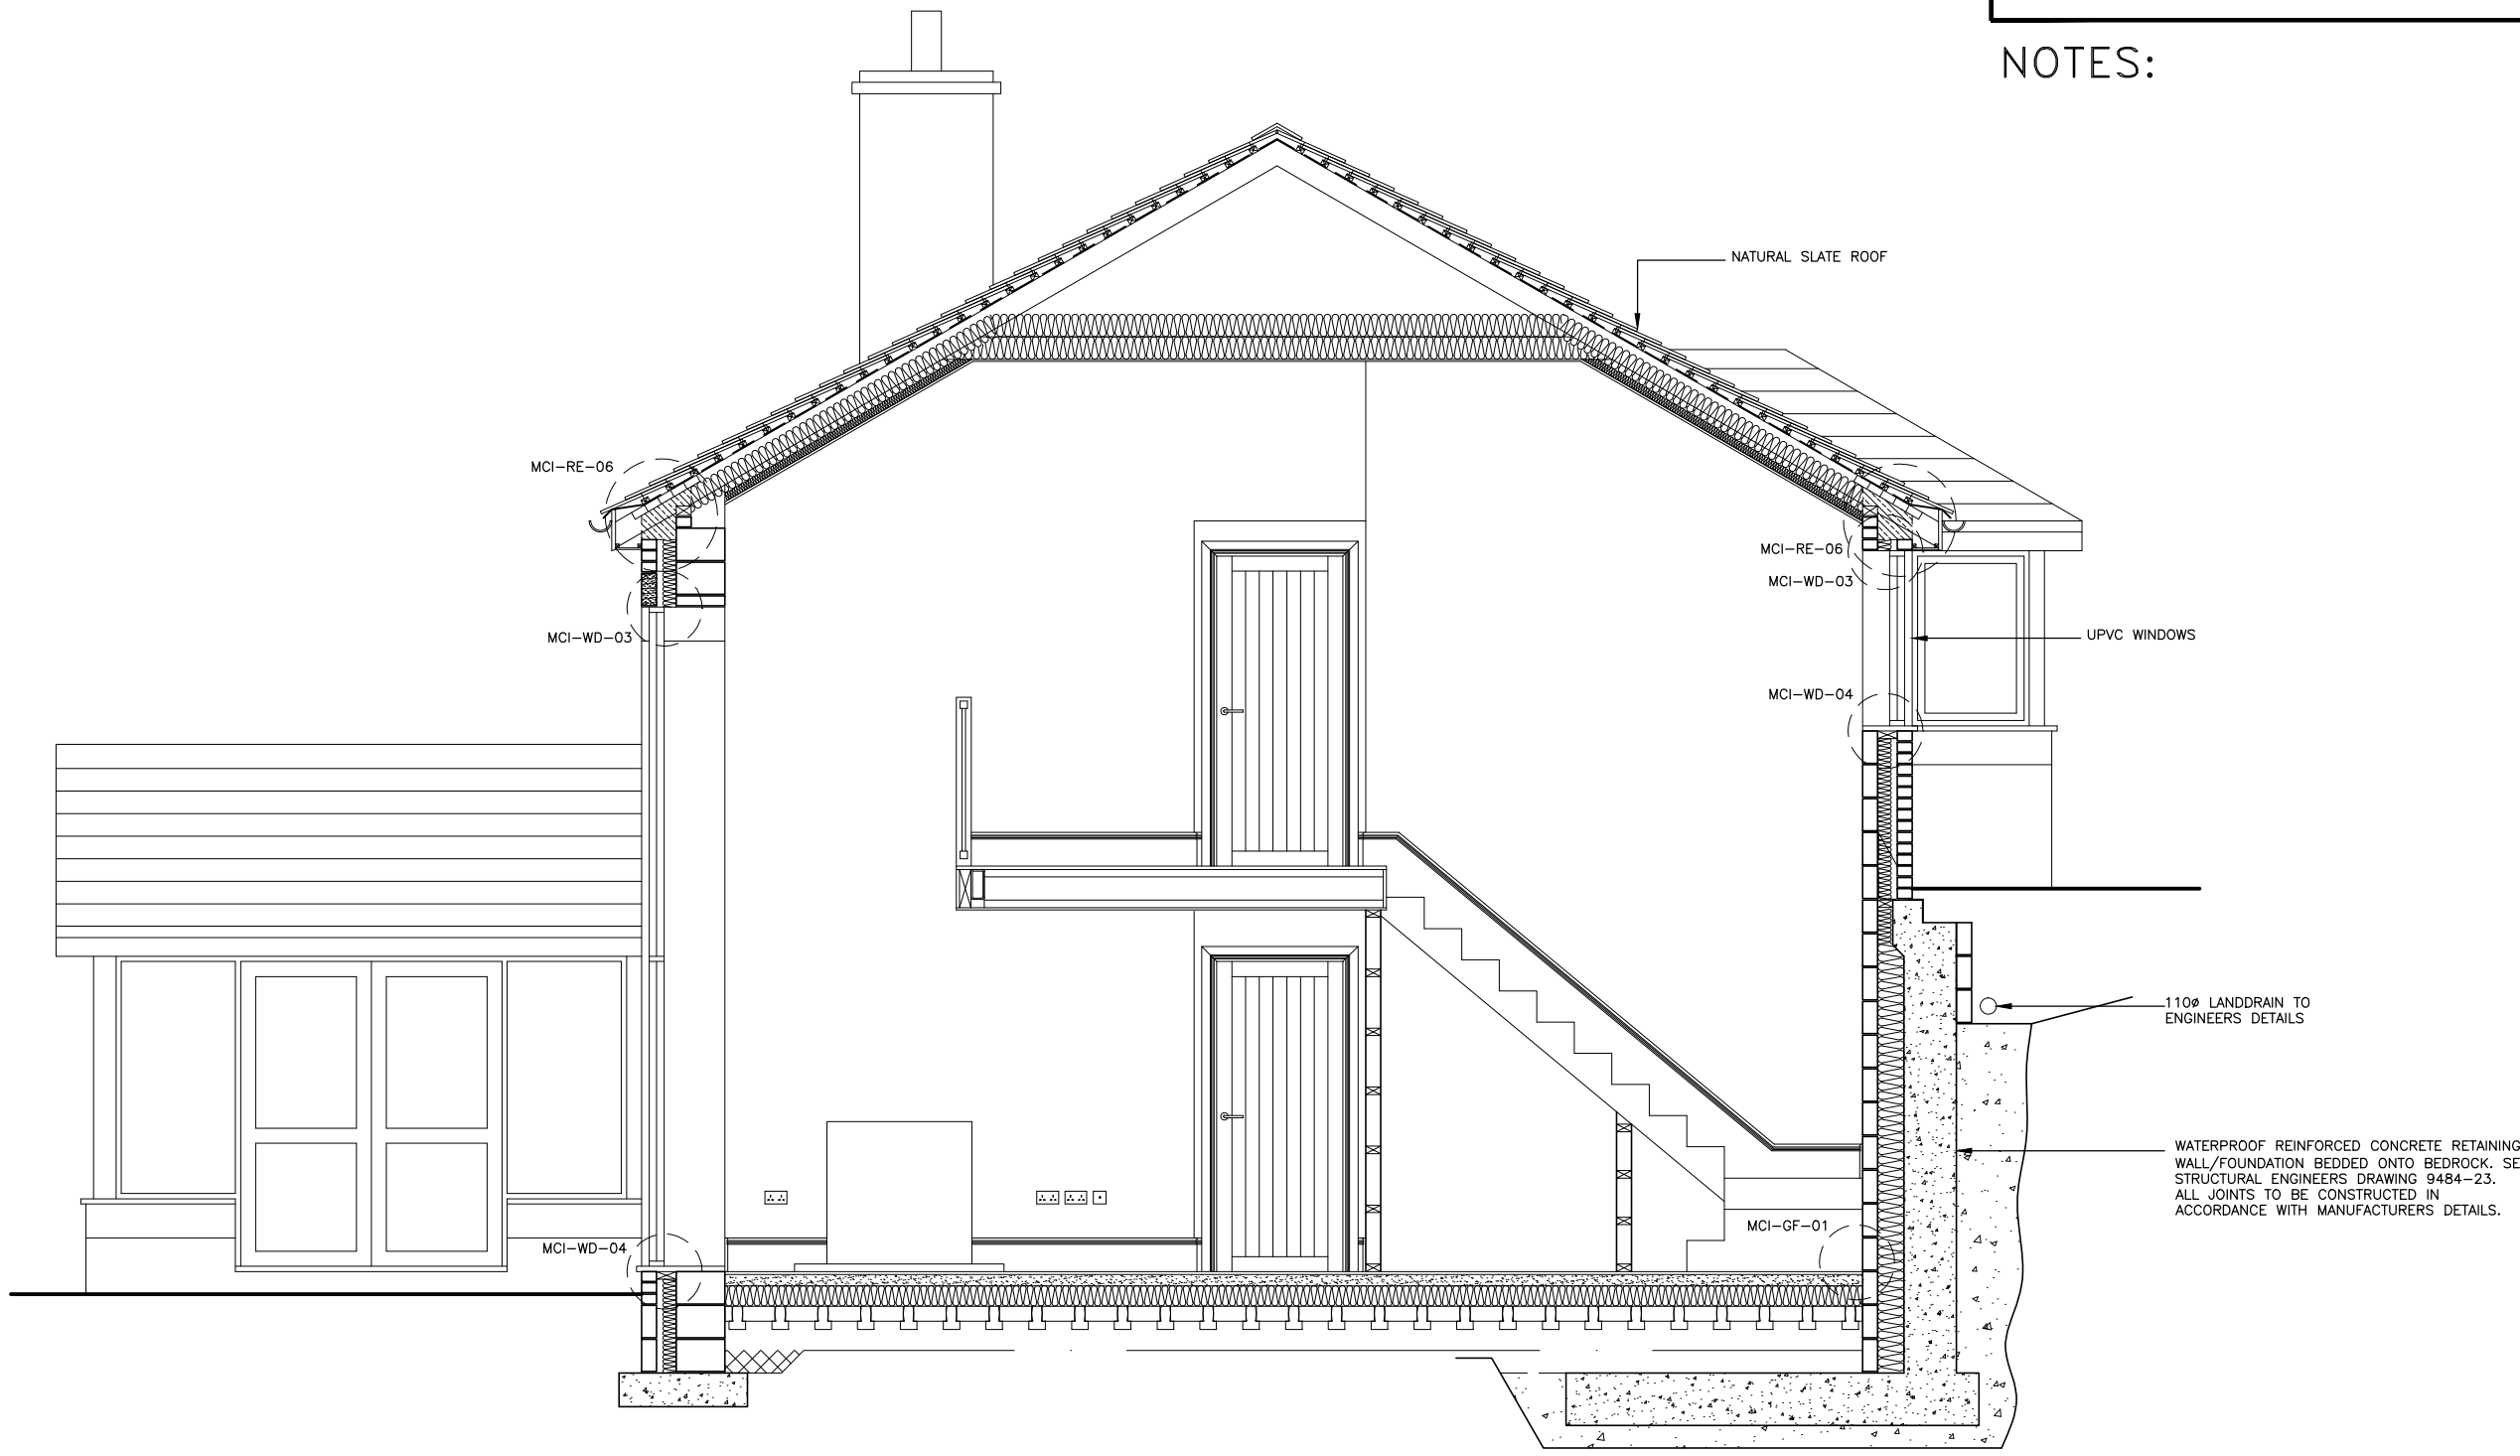

SECTION B-B

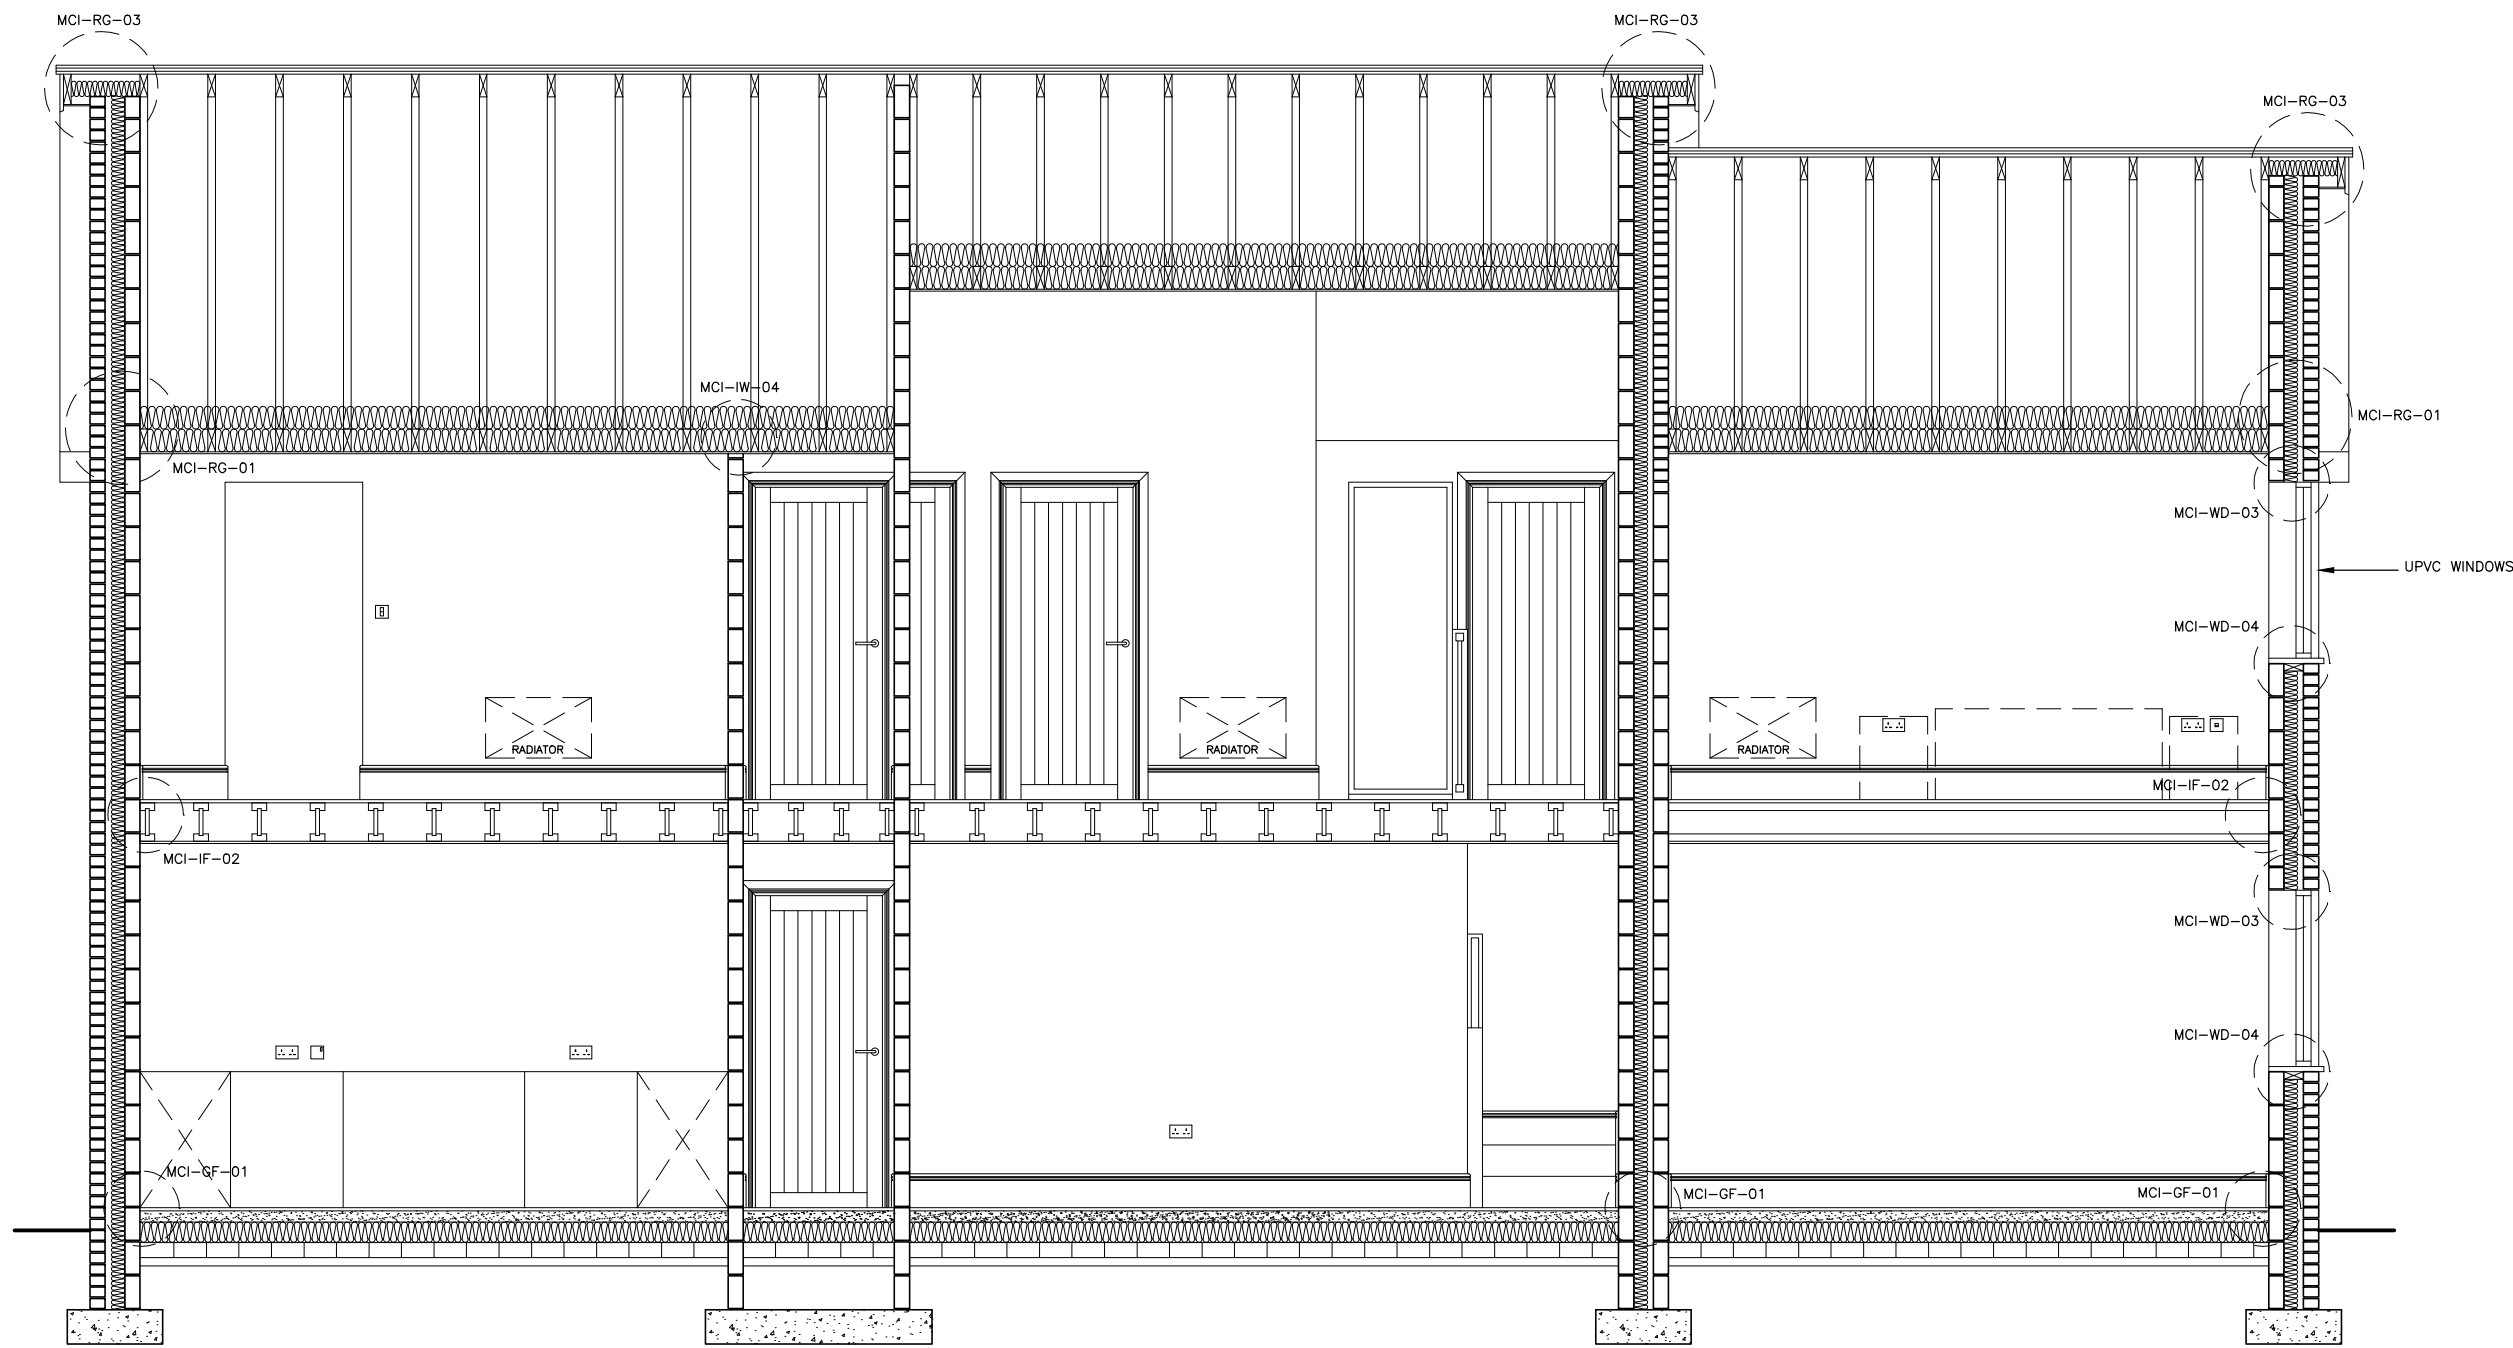

SECTION C-C

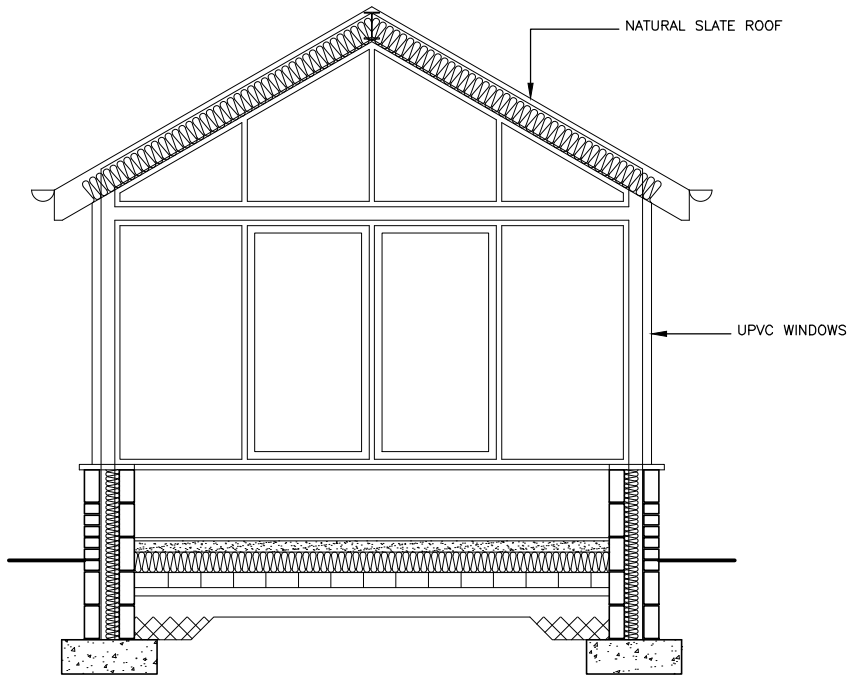

SECTION TO GARDEN ROOM

ADDITIONAL NOTES ADDED	15.06.15	E
INSULATION TO WALLS/FLOOR INCREASED.	26.10.14	D
UPSTAND ADDED TO RETAINING WALL		
ADDITIONAL NOTES ADDED	26.03.12	C
ADDITIONAL DETAIL ADDED	30.01.12	B
RETAINING WALL AMENDED	12.01.12	A

DESCRIPTION	DATE	REV
-------------	------	-----



ARCHITECTS

4 HUNTERS WALK, CANAL STREET, CHESTER, CH1 4EB  
TELEPHONE : 01244-320591 FAX : 01244-343281  
E MAIL : team@designmix.net  
ASSOCIATED OFFICE IN LONDON

CLIENT  
MR & MRS P. CRYNE

JOB TITLE  
THE STABLES, TOWN LANE,  
CHARLESWORTH

DRAWING TITLE  
SECTIONS

DATE:	JAN '10	DRAWN BY:	KSL
SCALE:	1:50		

JOB NO.	DRAWING NUMBER	REV
C1017	74	E