



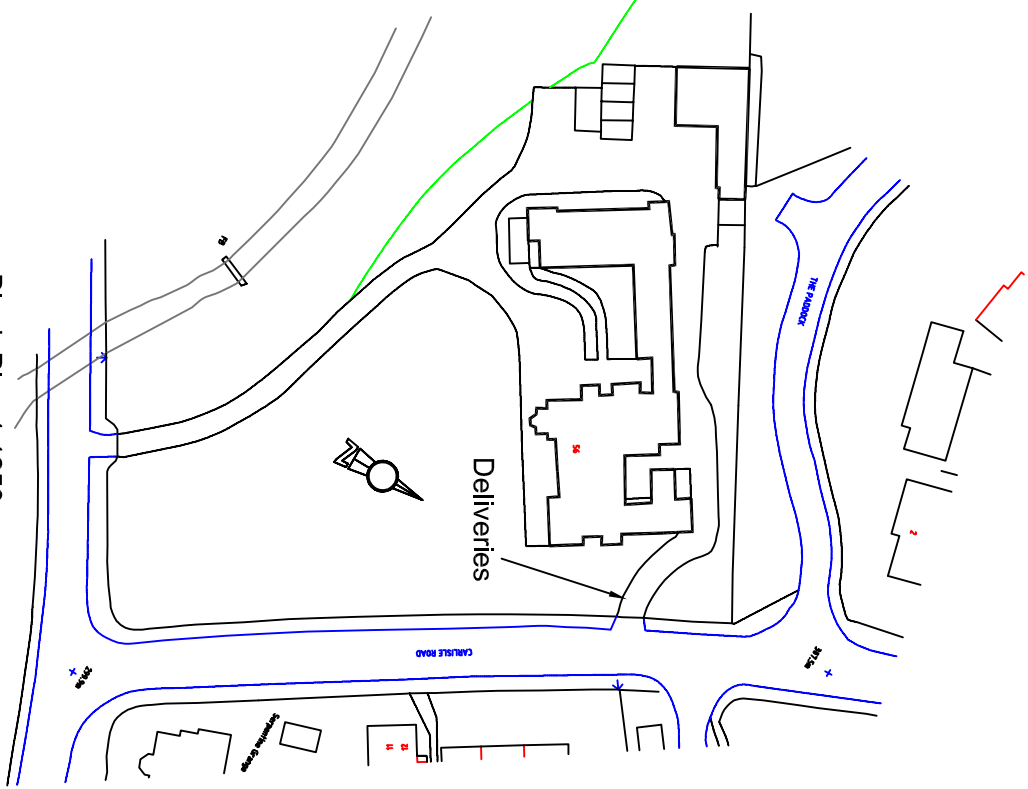

Block Plan 1:1250

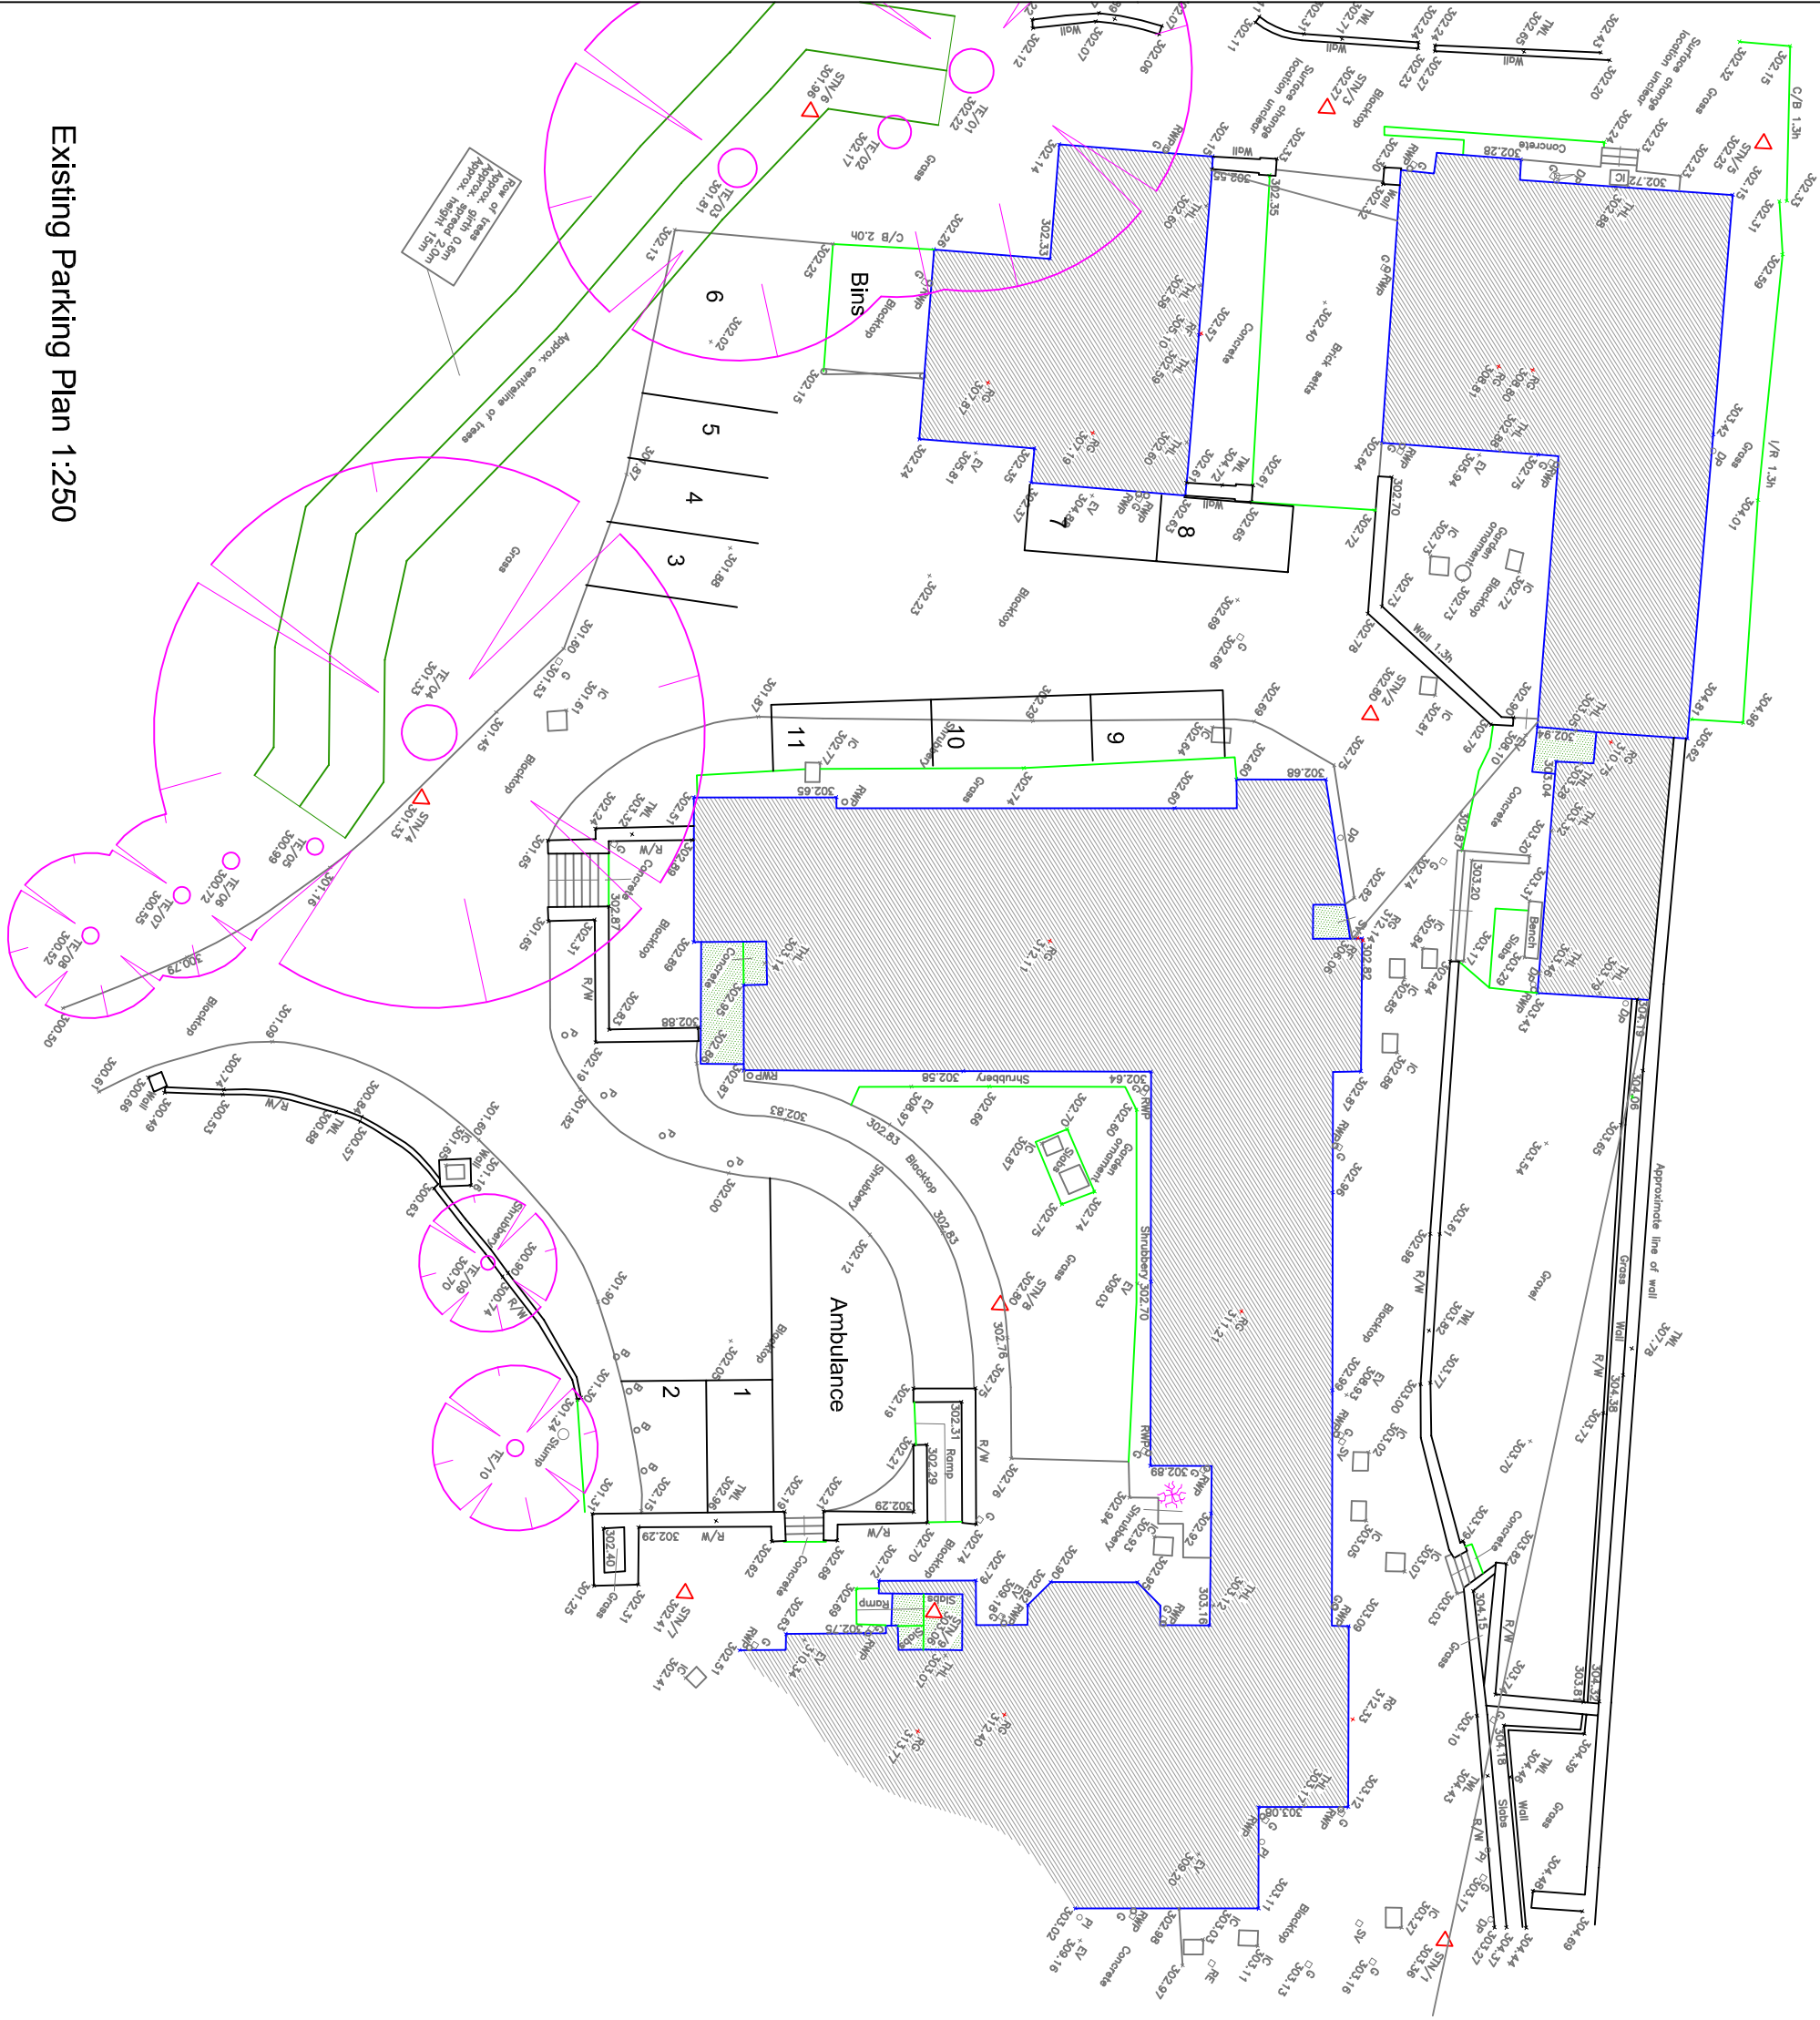

Existing Parking Plan 1:250

44 Lynwood Av, Kingswinford West Midlands DY6 9AL			
Tel (01364) 277200 jasbury@bluegender.co.uk			
Client Four Seasons Health Care			
Job Title Proposed Extension to The Branksome Care Home 56 St Johns Road Buxton, Derbyshire. SK17 6TR			
Scale 1:250		Date March 2014	
Dwg. title Existing Parking Layout			
Job No. 20/03/2015	Dwg. no. 05	Plot Size 1:250 @ A3	Rev. -