


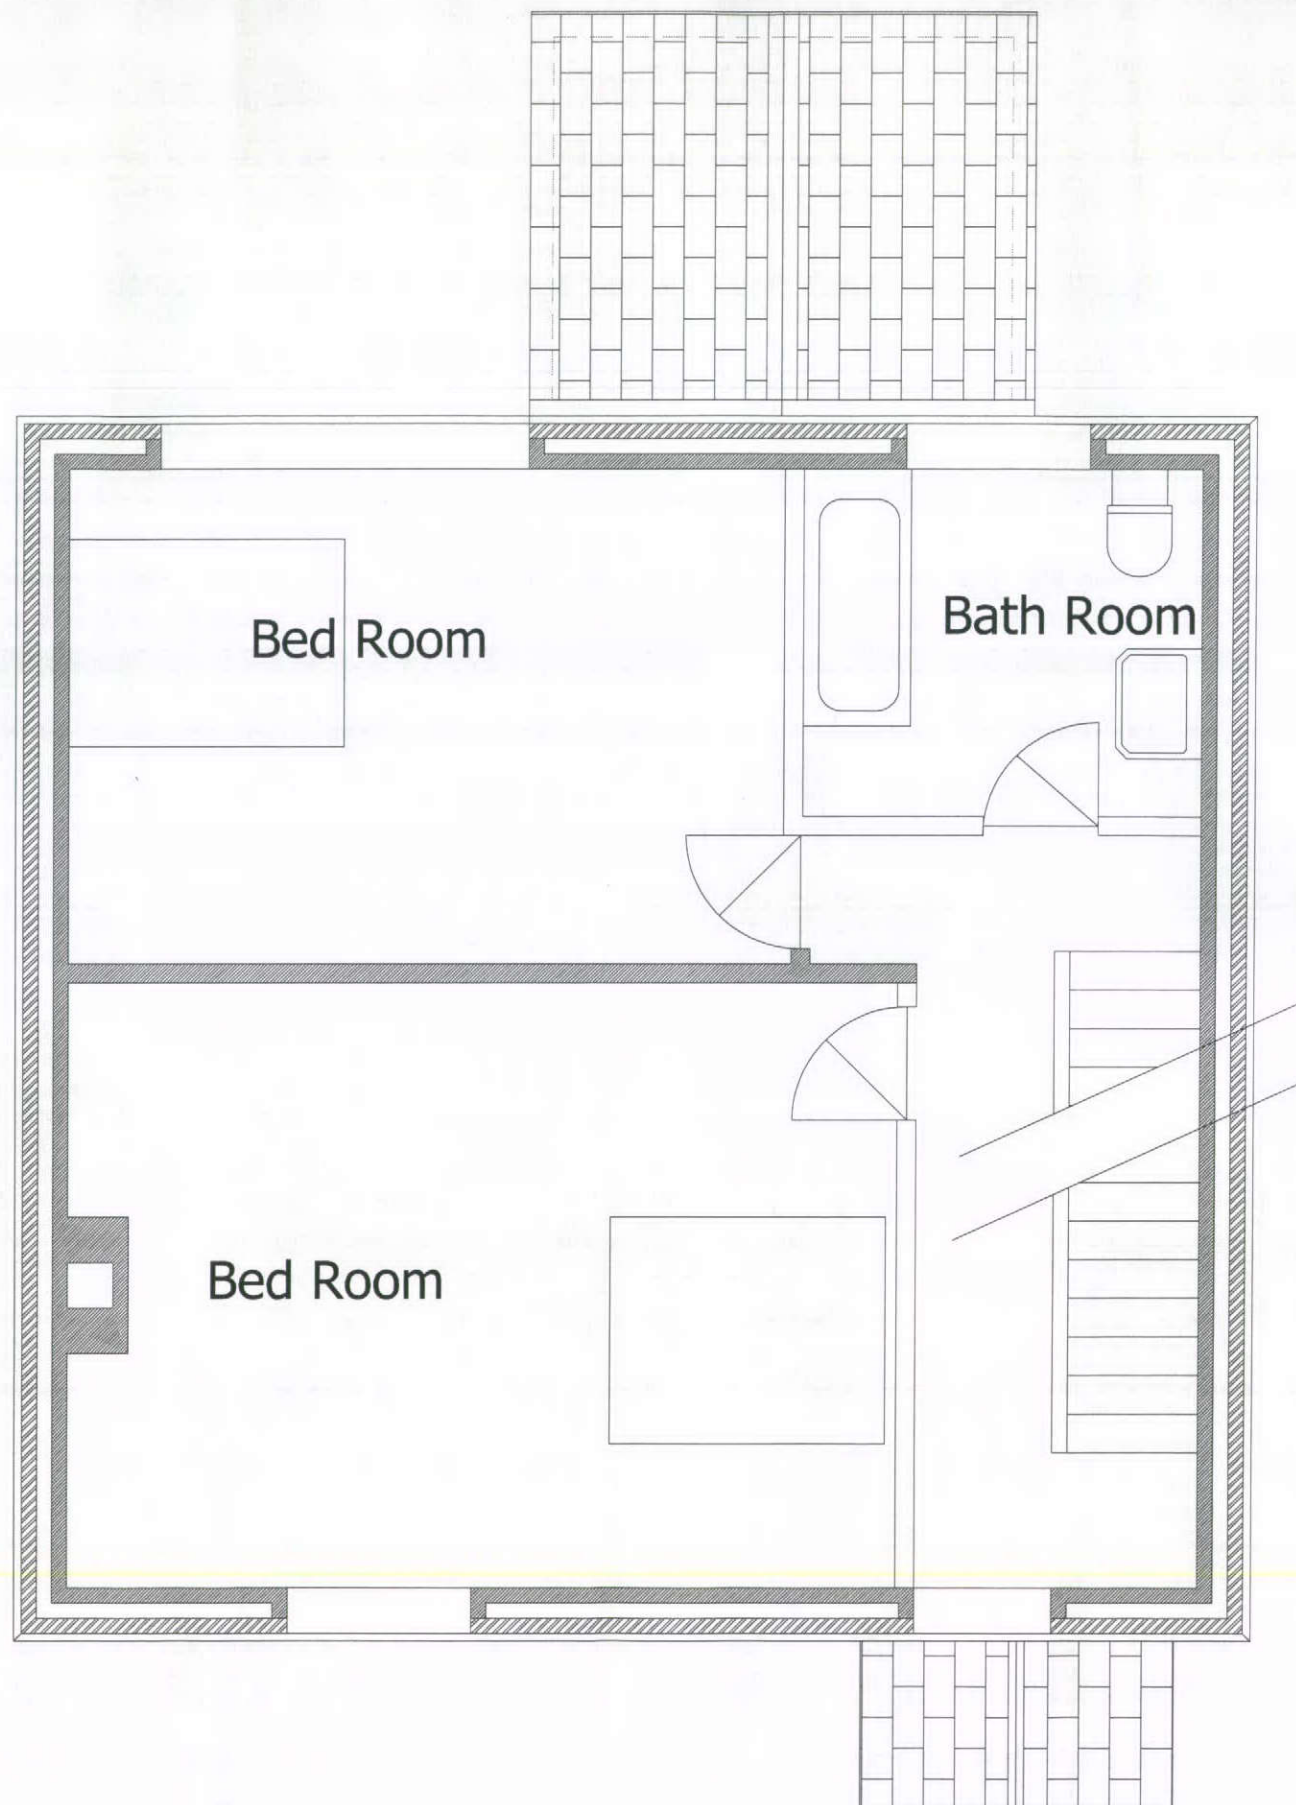

Proposed New Dwelling
 Adjacent 14 Long Lane
 Chapel en le Frith
 For Mr D Copson
 First Floor

DRAWN	PAL	DATE	July 2015
JOB No	DC/2015/P	SCALE	1:50 @A3
DWG No	06	Rev	

NF- PALOMA