



COURSE PITCHED GRITSTONE


NORTH ELEVATION

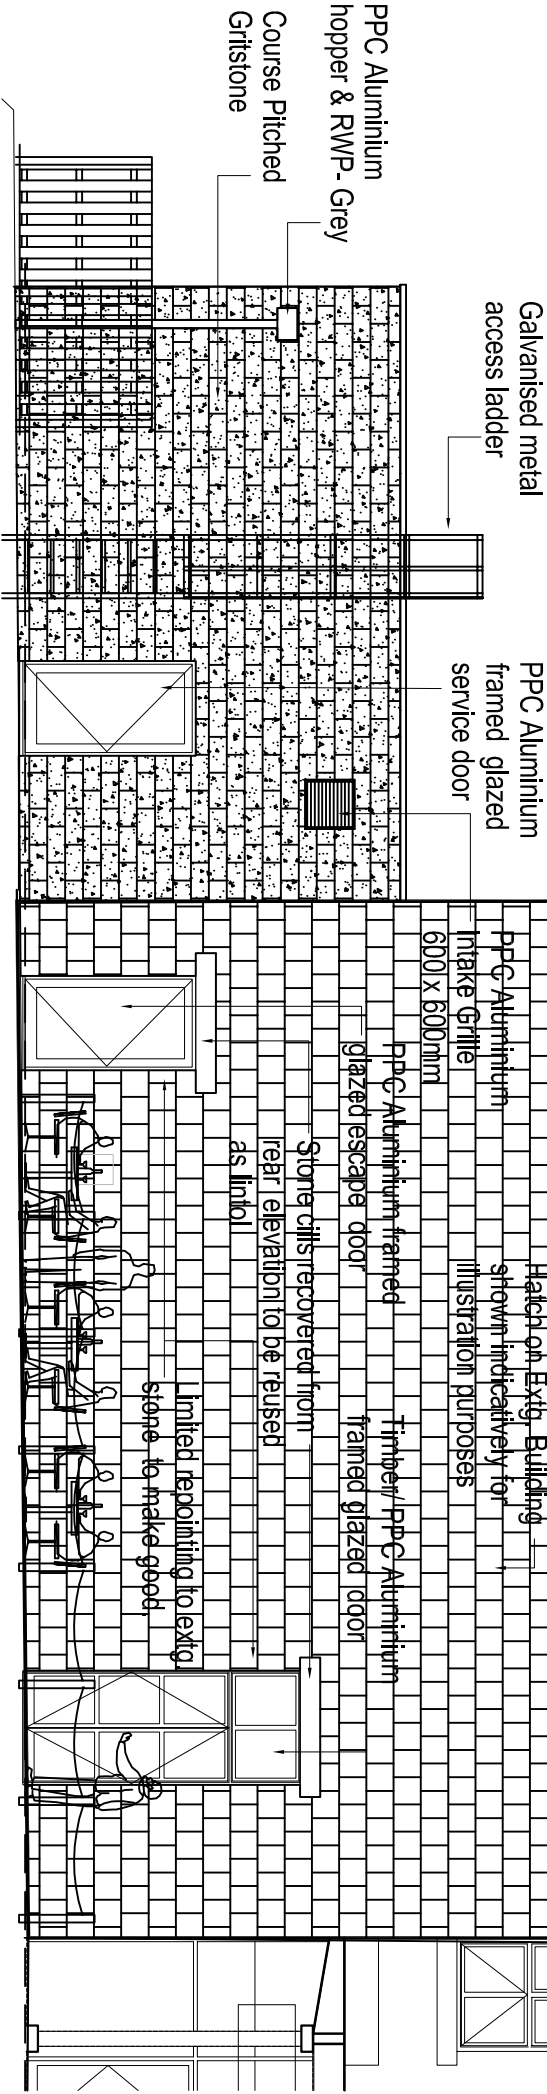

EAST ELEVATION

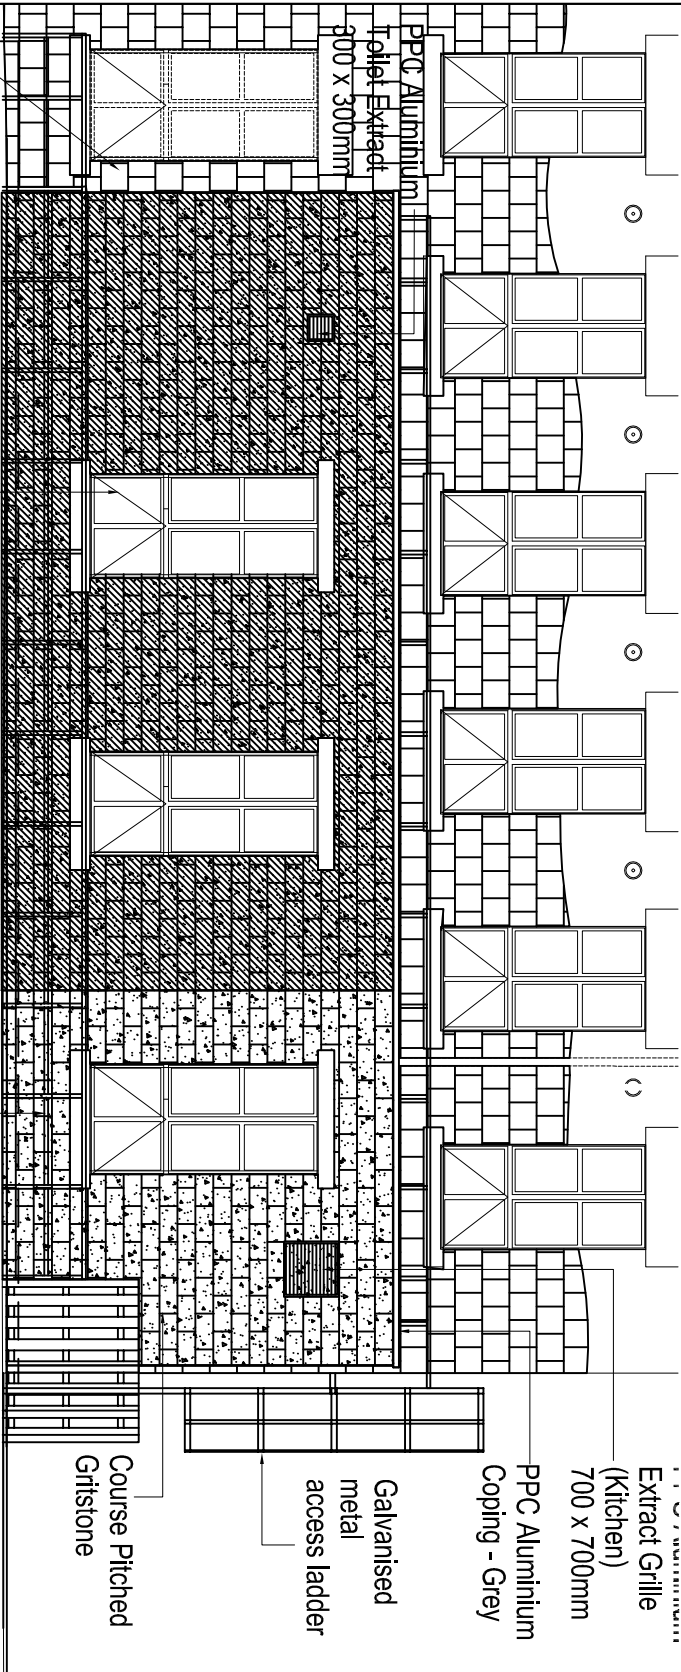


WEST ELEVATION

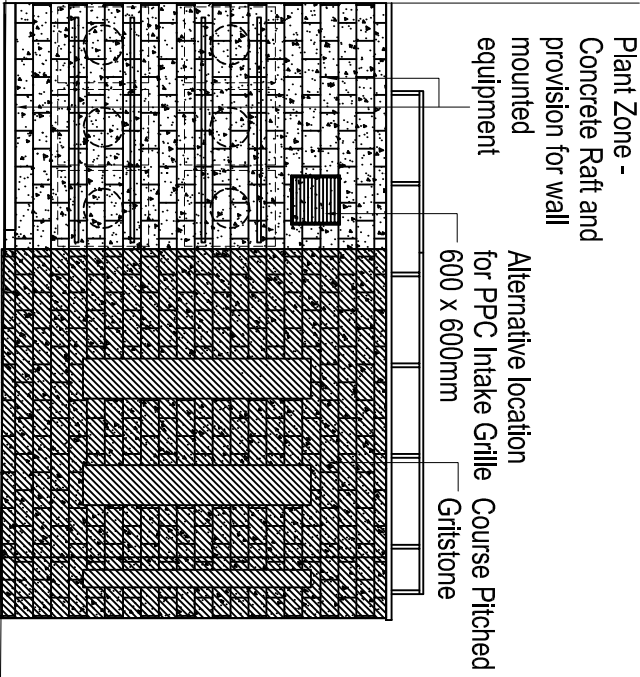

NOTES

The Contractor is to check all dimensions and conditions on site before commencing. Do not scale from this drawing.
This drawing remains the copyright of POZZONI LLP.

SCALE BARS TO BE USED ONLY AS GUIDANCE

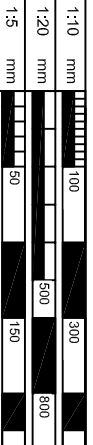

Rev	Description	By	Date
C -	Design Development	SPM	30.07.15
B -	Design Development	SPM	24.07.15
A -	Design Development	SPM	22.07.15

Client	Standard Life Investments Property Holdings Limited
Job	Units 6 & 7, Howard Town Mill Victoria Street, Glossop

Detailed Elevations

Drg.No	P4349	303	Rev	C
File	P:\WCAD\4301-4300\4349\LP\Design\Drawings\4349 - 302 Proposed Elevations, Rev D & 303 Rev C Detailed Elevations.dwg			
Date	09.06.15	Scale	1:100 @A3	
3D CoOrd	-	2D CoOrd	SPM	JW
Feasibility	Tender	Approved	JW	
Design	Contract	Construction	As Built	

pozzoni

London House
115 Golden Lane
London
EC1Y 0TJ
+44 207 078 0079
architects@pozzoni.co.uk

Woodville House
2 Woodville Road
Atriumham
WA14 2FH
+44 161 928 7848
pozzoni.co.uk