


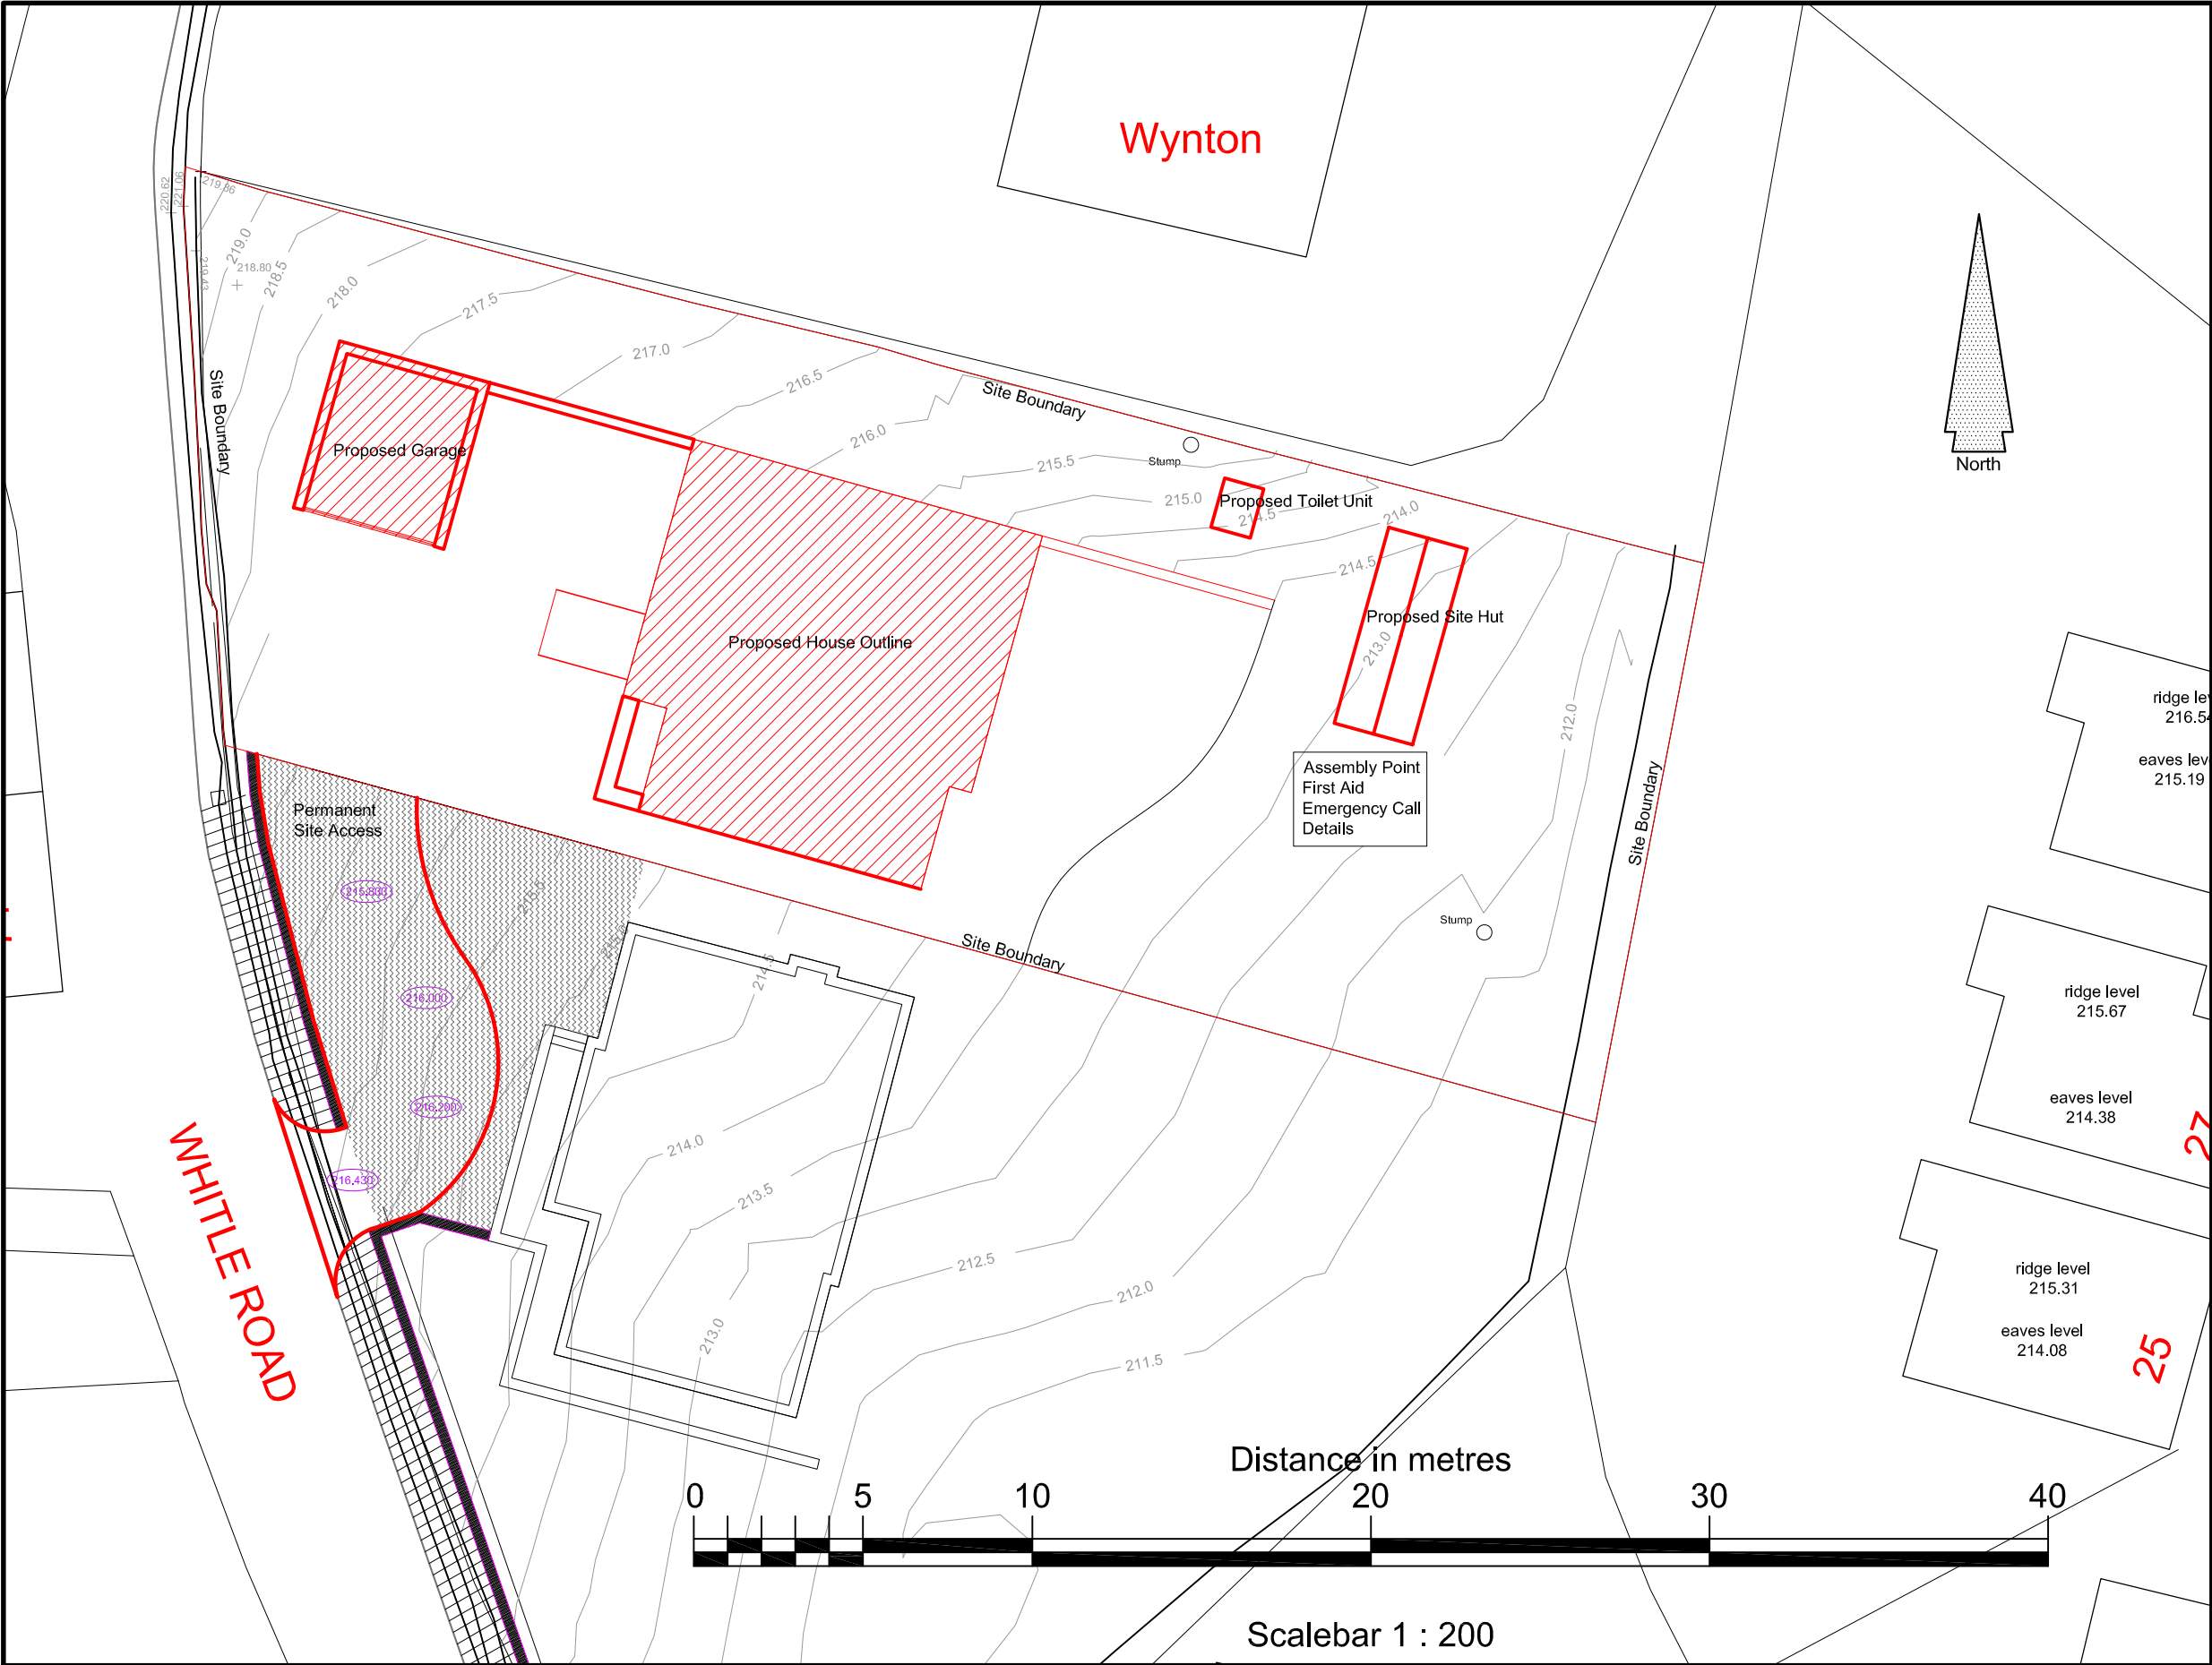

KEY

ridge level
216.54

eaves lev
215.19

ridge level
215.67

eaves level
214.38

ridge level
215.31

eaves level
214.08

Distance in metres

0 5 10 20 30 40

Scalebar 1 : 200

				Project New House at White Road New Mills, SK22 4EH			Status PLANNING		
				Section Site Information Plan			Project No.	Drawing No.	Revision
							NH-HMT-2015	105	x