


PRESENT ELEVATION - NORTHERN SECTION

Walls - limestone rubble
Gates and posts - timber



PRESENT ELEVATION - SOUTHERN SECTION

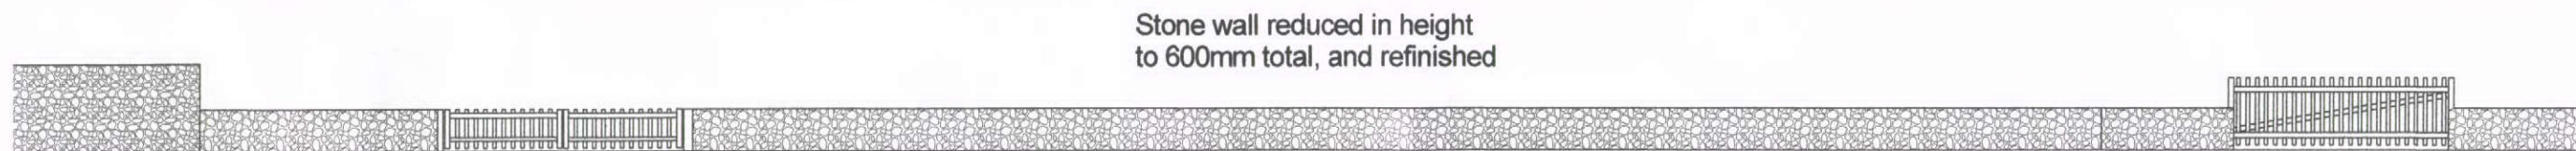


PROPOSED ELEVATION - NORTHERN SECTION

Walls - limestone rubble
Gates and posts - timber



PROPOSED ELEVATION - SOUTHERN SECTION

			PROPOSED ACCESS & GATES TO LAND AT CROSSINGS ROAD, CHAPEL EN LE FRITH, FOR MR M HOSKINS.	Trevor Gilman Design 7, Athelstane Terrace, 7, Manchester Road, Buxton, Derbyshire SK17 6SE 07773 381824 gilmantrevor@gmail.com	 Scale 1/100	15.6.15
A	Ex gate/fence lowered	24.8.15	PRESENT & PROPOSED ELEVATIONS.			
Rev	Details	Date			Drg No HOSKINS 17	Rev A