





EXISTING REAR ELEVATION

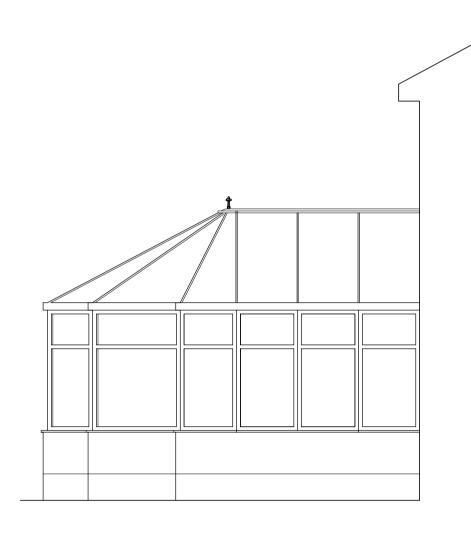


EXISTING SIDE ELEVATION




PROPOSED REAR ELEVATION

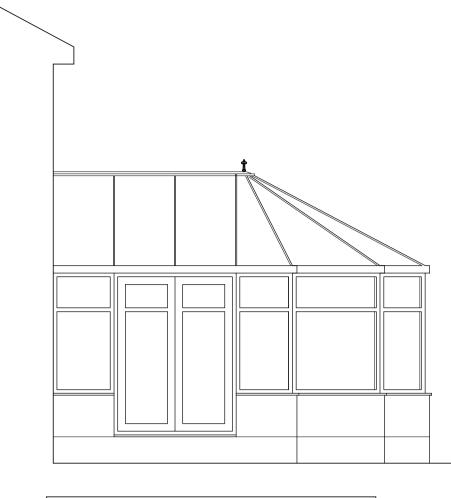


EXISTING SIDE ELEVATION

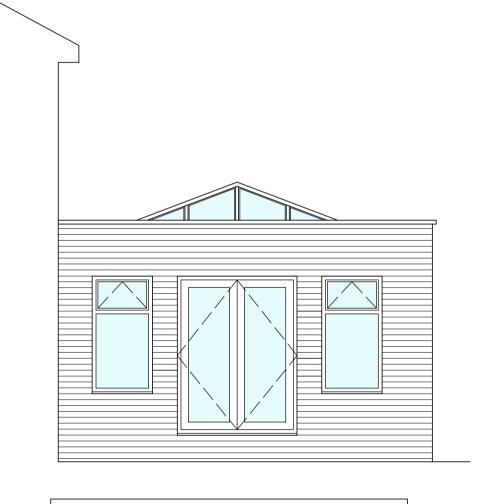

PROPOSED SIDE ELEVATION

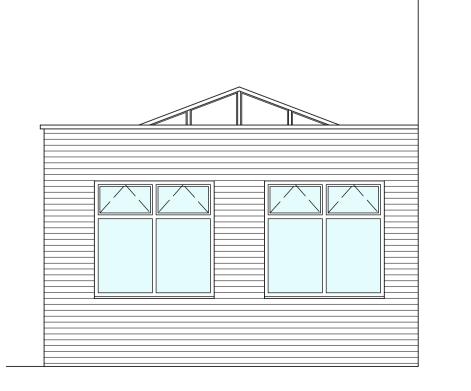

PROPOSED SIDE ELEVATION

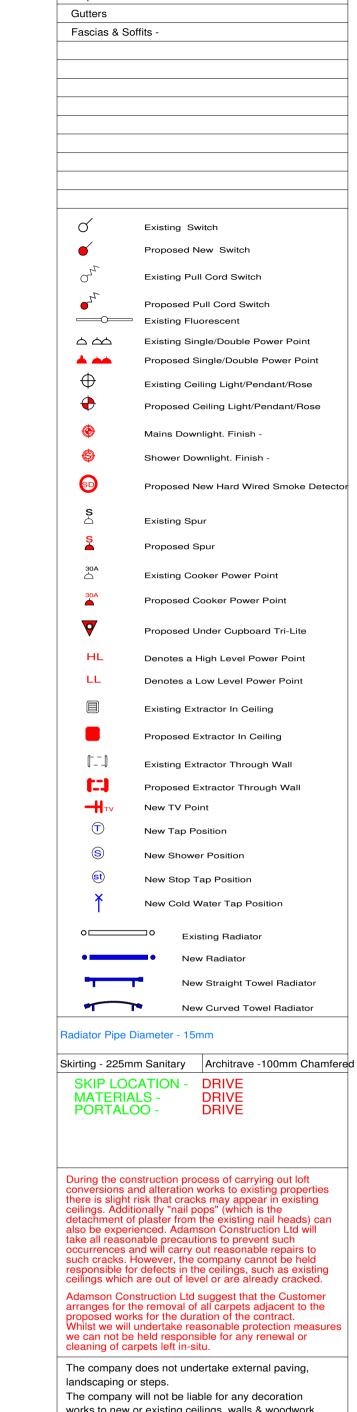

Proposed Roof Tiles Ridge Brickwork Mortar

works to new or existing ceilings, walls & woodwork. This drawing is the copyright of Adamson Construction Limited and any reproduction in whole or part is strictly Adamson Construction reserve the right to modify and make necessary alterations dependant on site Plotted on 27/08/2015 Current Confirmation of Order Date: THIS DRAWING HAS BEEN EXAMINED AND APPROVED AND I/WE ARE AWARE THAT ANY CHANGES WILL BE CHARGEABLE.

APPROVED BY DATE APPROVED BY CUSTOMER _____

В

DRAWN AK_

Mr and Mrs Hopkinson

CUSTOMER

PROJECT Extension

8 Bracken Way, Glossop, SK13 8SY Adamson Construction

SCALE DATE July 2015

& Interiors Adamson House, Outram Road, Dukinfield. Cheshire SK16 4XE Telephone 0161-339-1099 Fax 0161-214-2524