




COPYRIGHT PROTECTED.

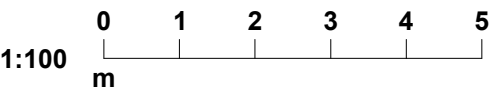


EXISTING ELEVATION A
SCALE 1:100 @ A1

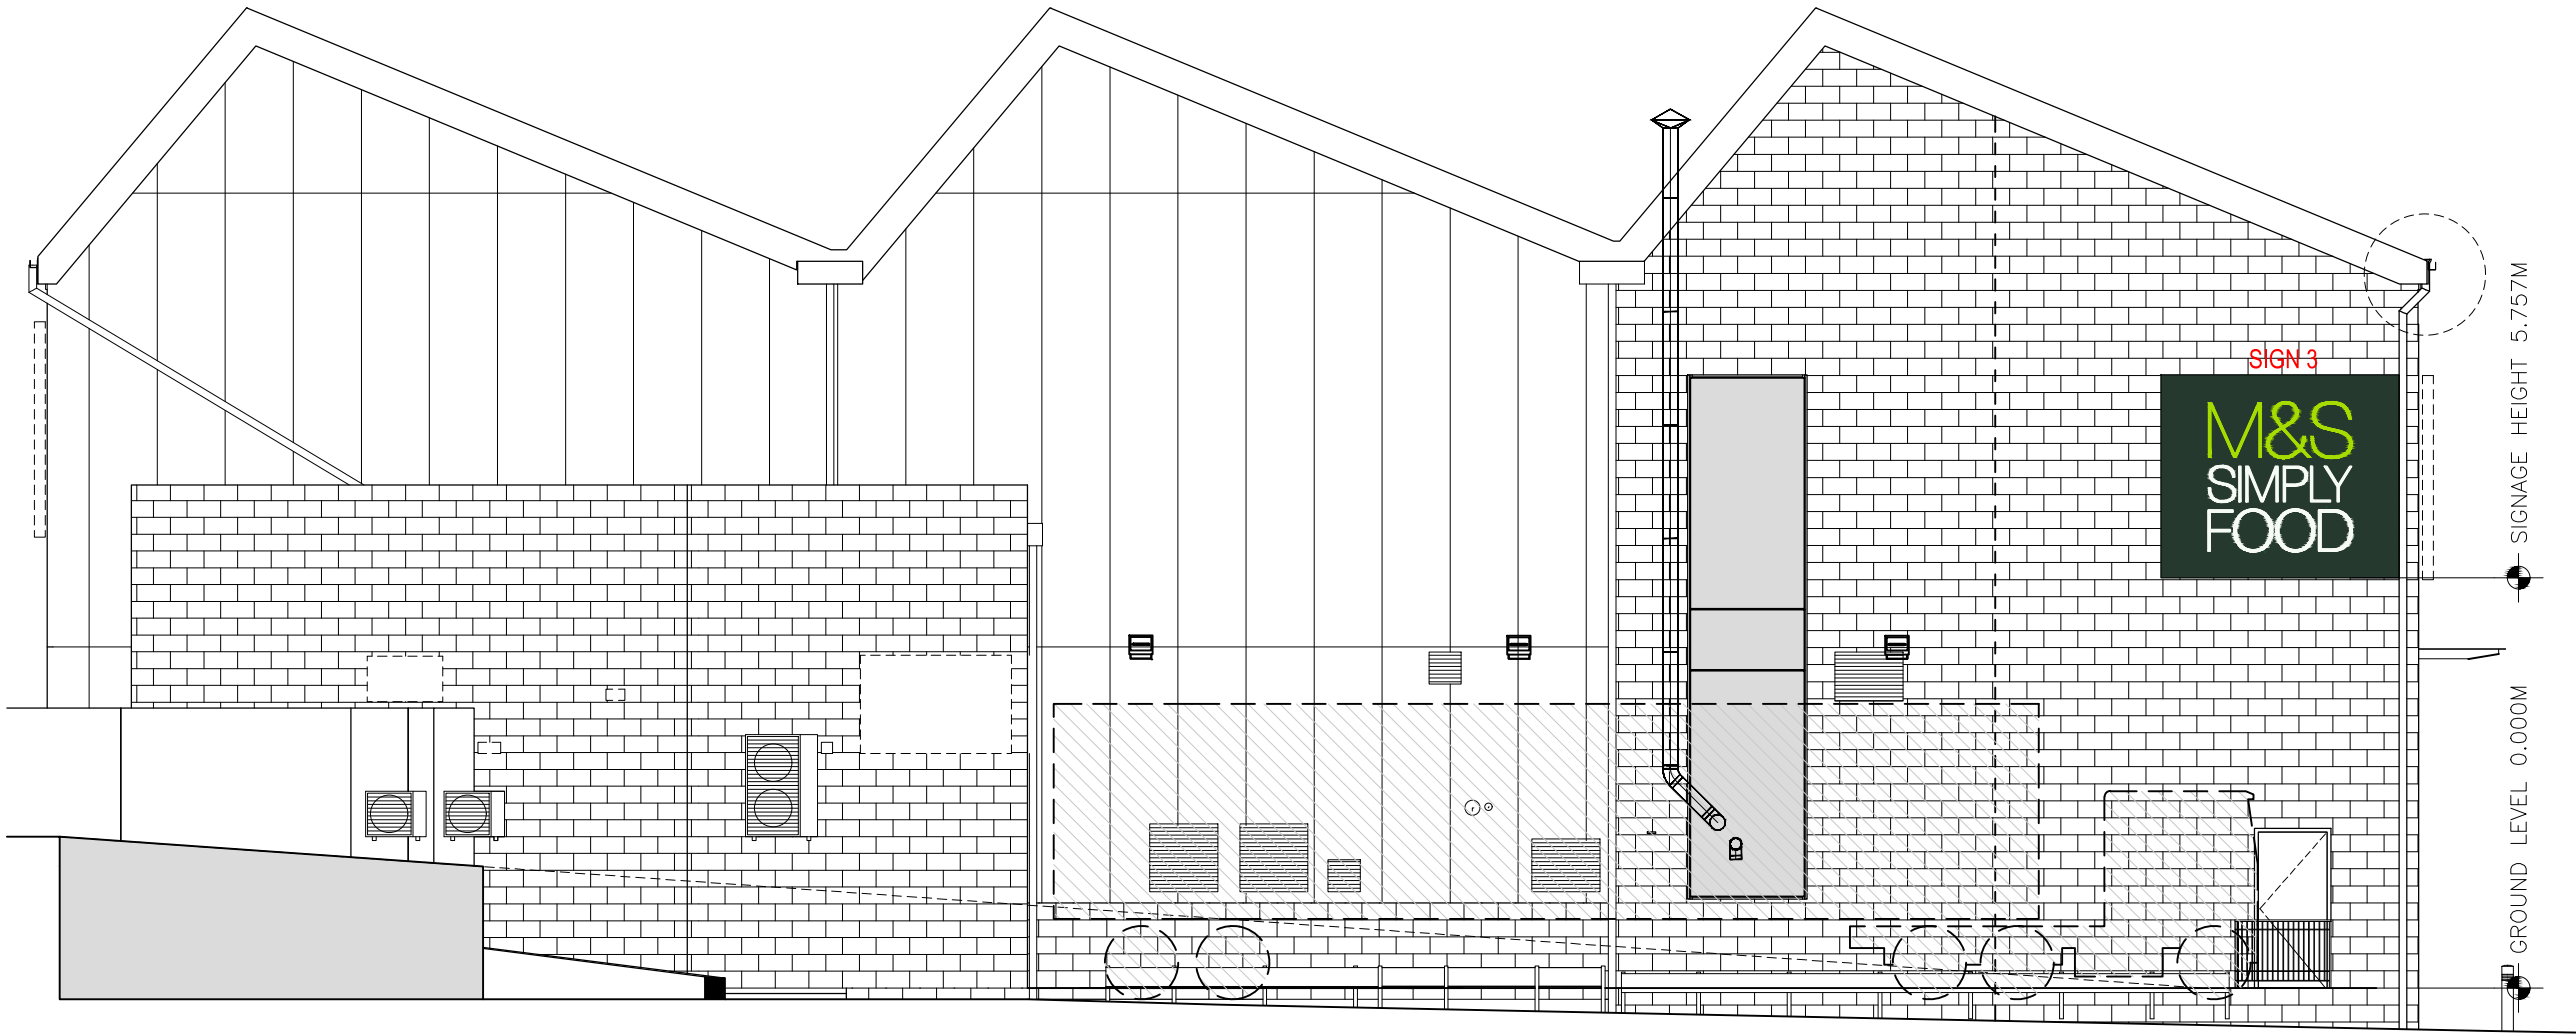


EXISTING ELEVATION B
SCALE 1:100 @ A1

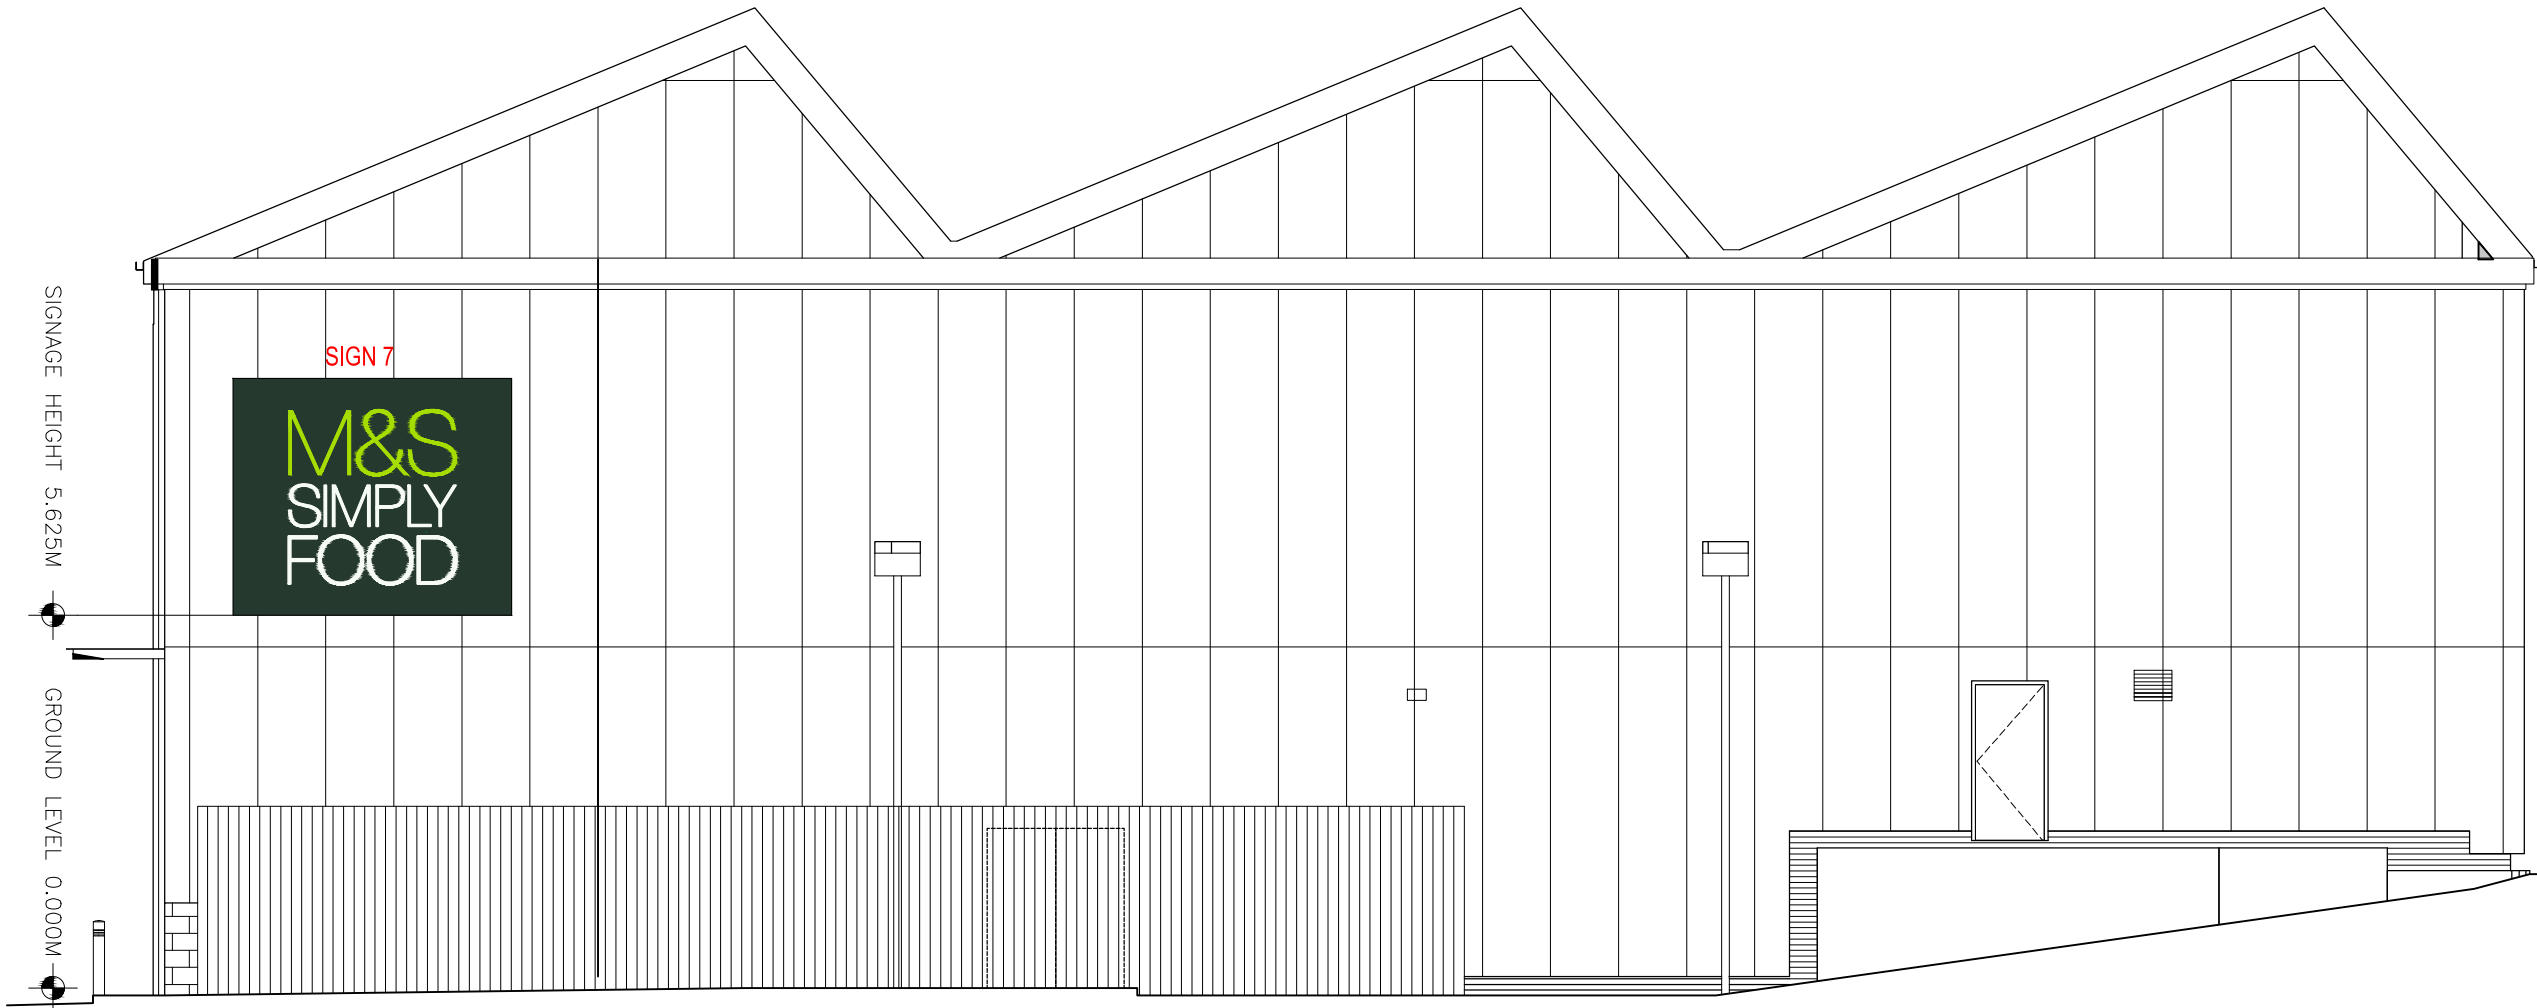

EXISTING ELEVATION C
SCALE 1:100 @ A1

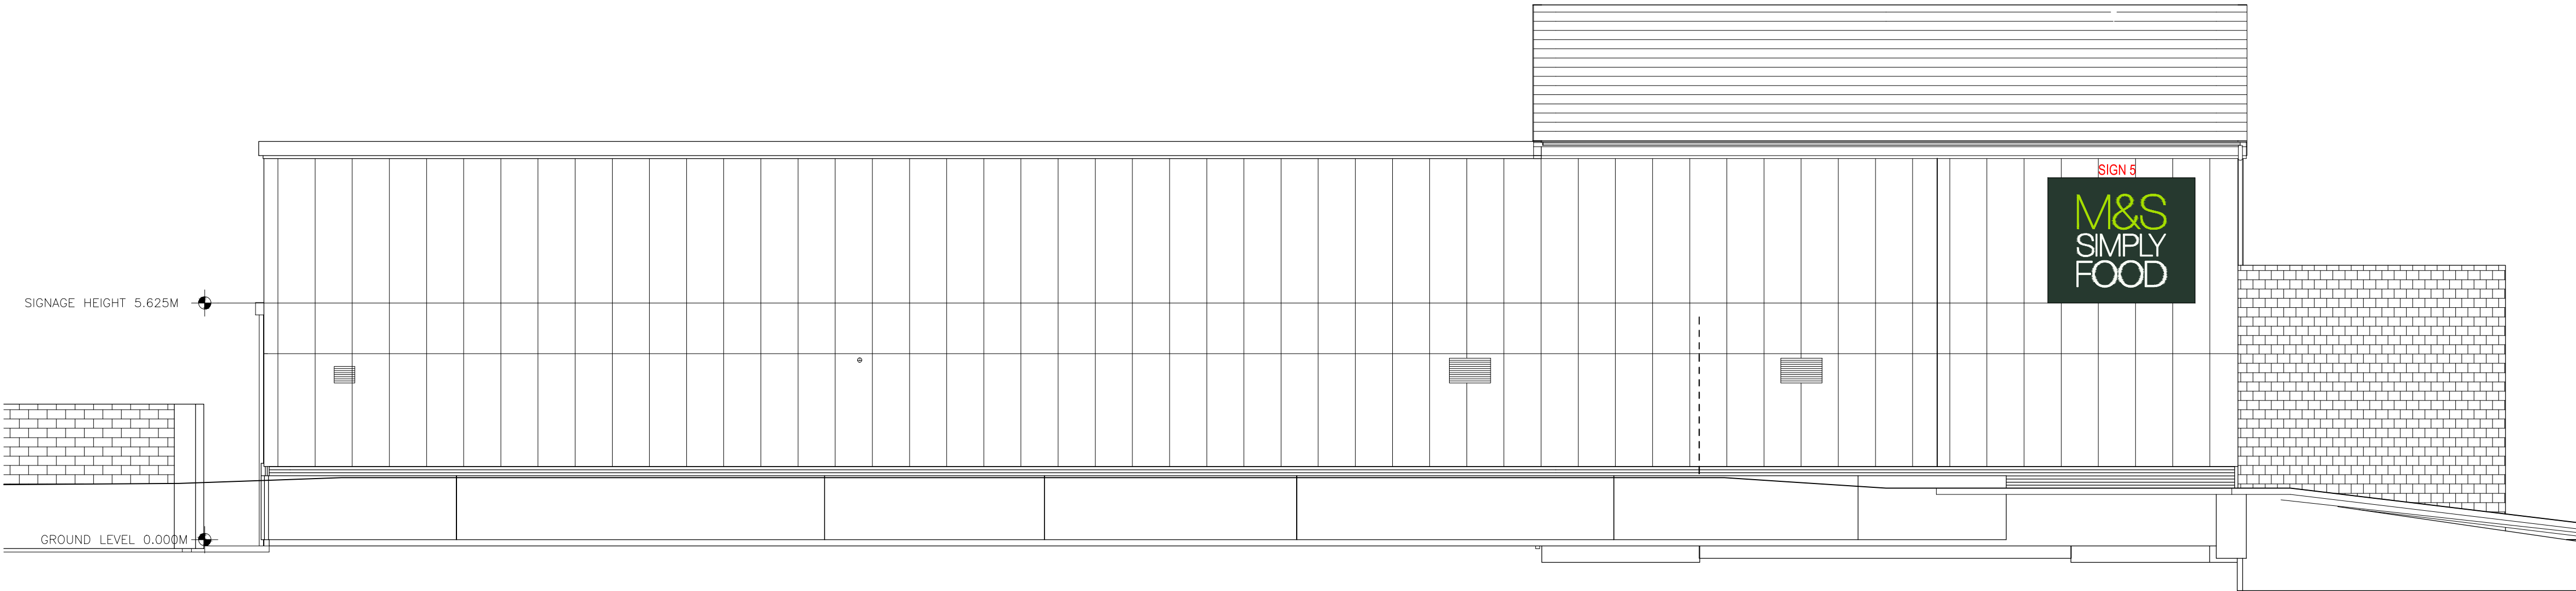

EXISTING ELEVATION D
SCALE 1:100 @ A1

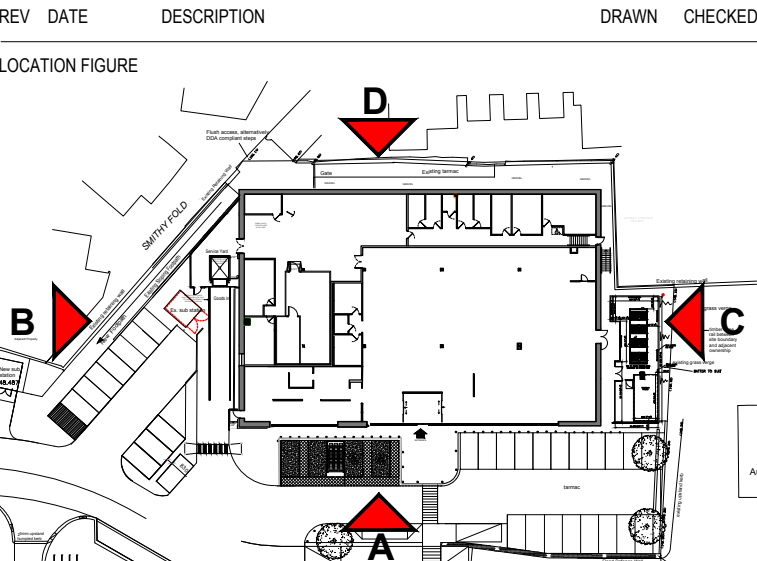

M&S
EST. 1884

STORE NAME
GLOSSOP SF
COUNTRY
UK
PROJECT
PROPOSED MASTERBRAND ROLLOUT
DRAWING
EXISTING EXTERNAL ELEVATIONS

CONSULTANT
WDR & RT TAGGART
DISCIPLINE DESCRIPTION
ARCHITECTURE
CONSULTANT LOGO
Laganwood House
Newforge Lane
Malone Road
Belfast BT9 6NX
t: +44 (0)28 9066 2121
f: +44 (0)28 9066 3162
e: mail@wdr-rt-taggart.com
w: www.wdr-rt-taggart.com



SCALE	PAPER SIZE	DATE	DRAWN	CHECKED
1:100	A1	02.09.15	PM	CH
STORE NUMBER	PROJECT No	DISCIPLINE CODE	DRAWING No	
1134	GSP101	A	01003	
CONSULTANT PROJECT No	STATUS	REVISION		
15019	P	--		