
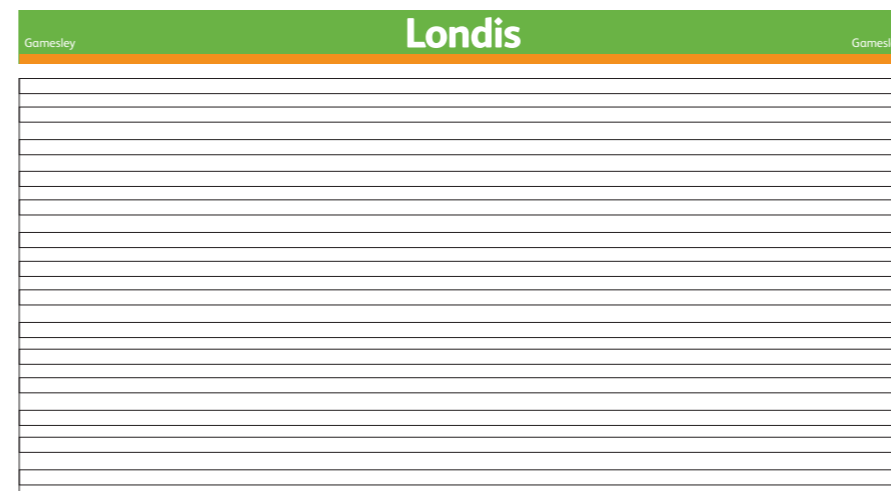


Londis

Signage Proposal


Gamesley

PROPOSED ELEVATIONS
1:50 @ A3

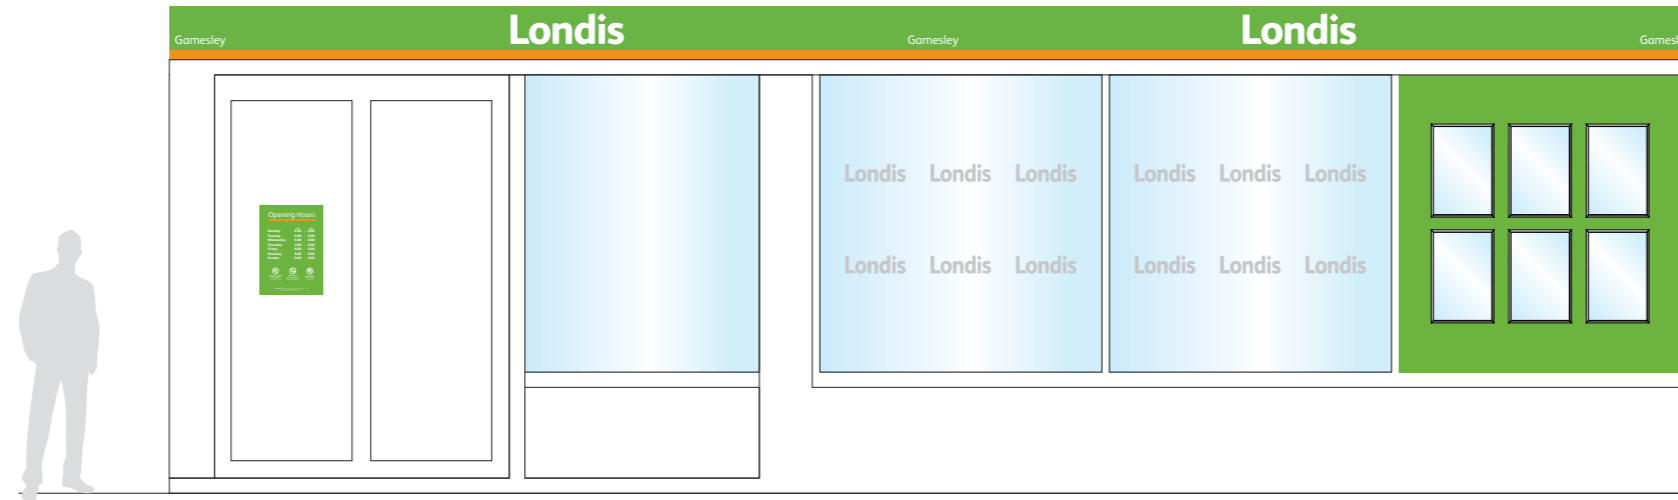

FRONT ELEVATION - FASCIA SIGNS

Flat dibond panels with vinyl text to face, including colour coded caps. Includes full length trough light.

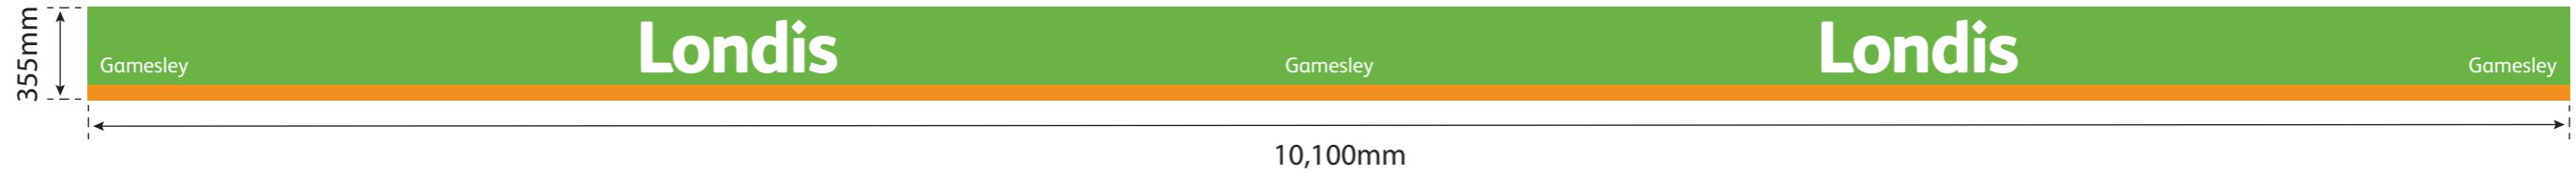


FRONT ELEVATION - FASCIA SIGNS

Flat dibond panels with vinyl text to face, including colour coded caps. includes full length trough light.



A2 Poster frames - 6 off applied to londis green vinyl.

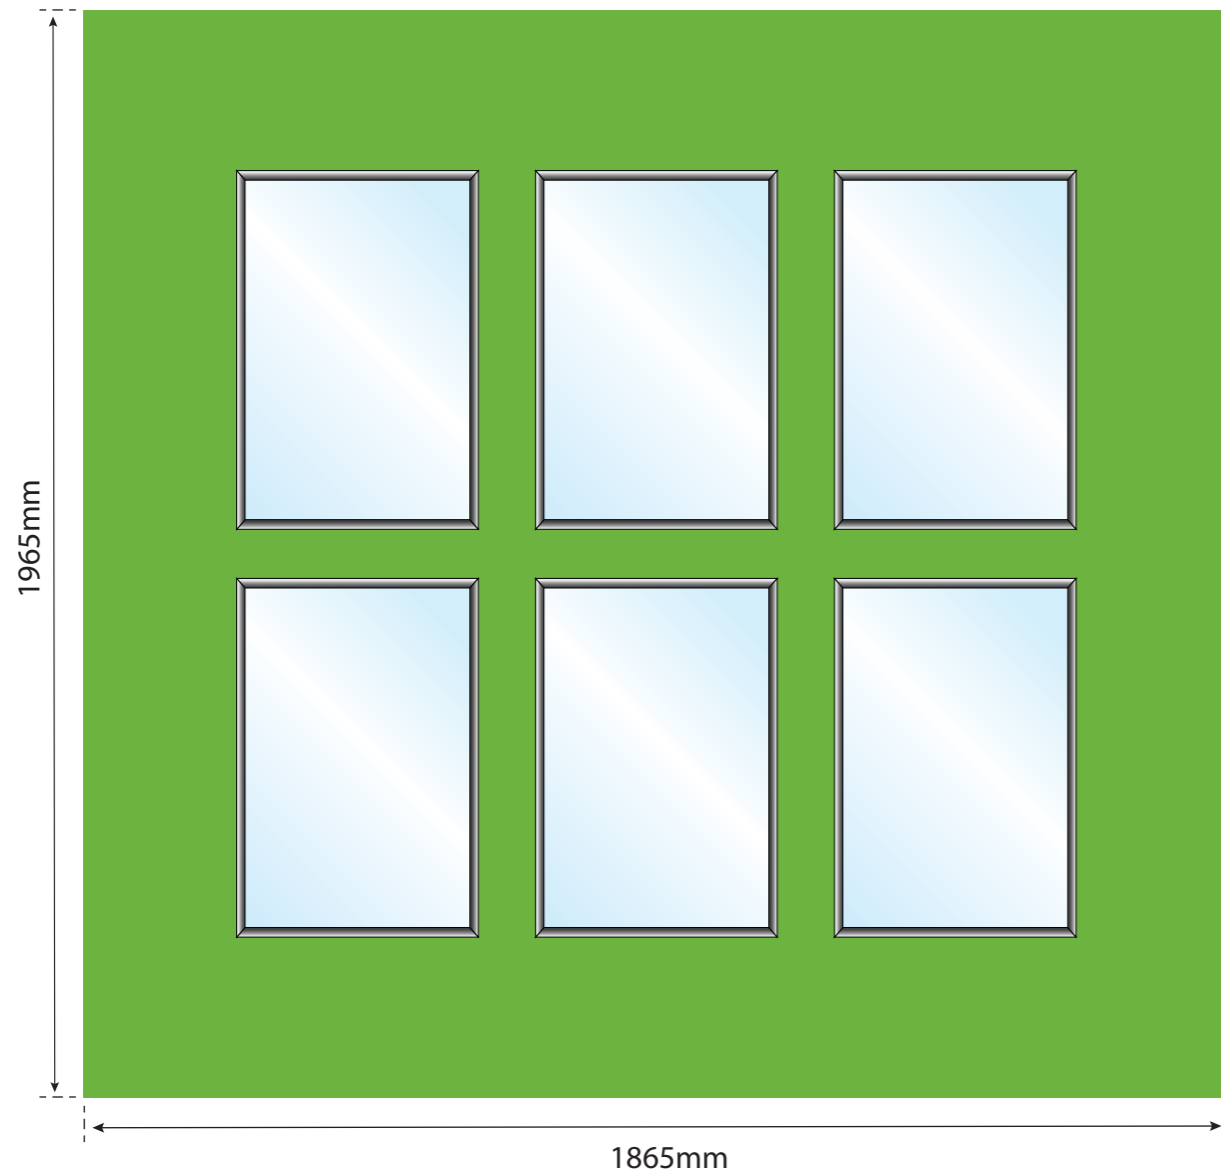

DDA Manifestation



Opening hours graphic
Digitally printed double sided graphic.



EXISTING IMAGES



