

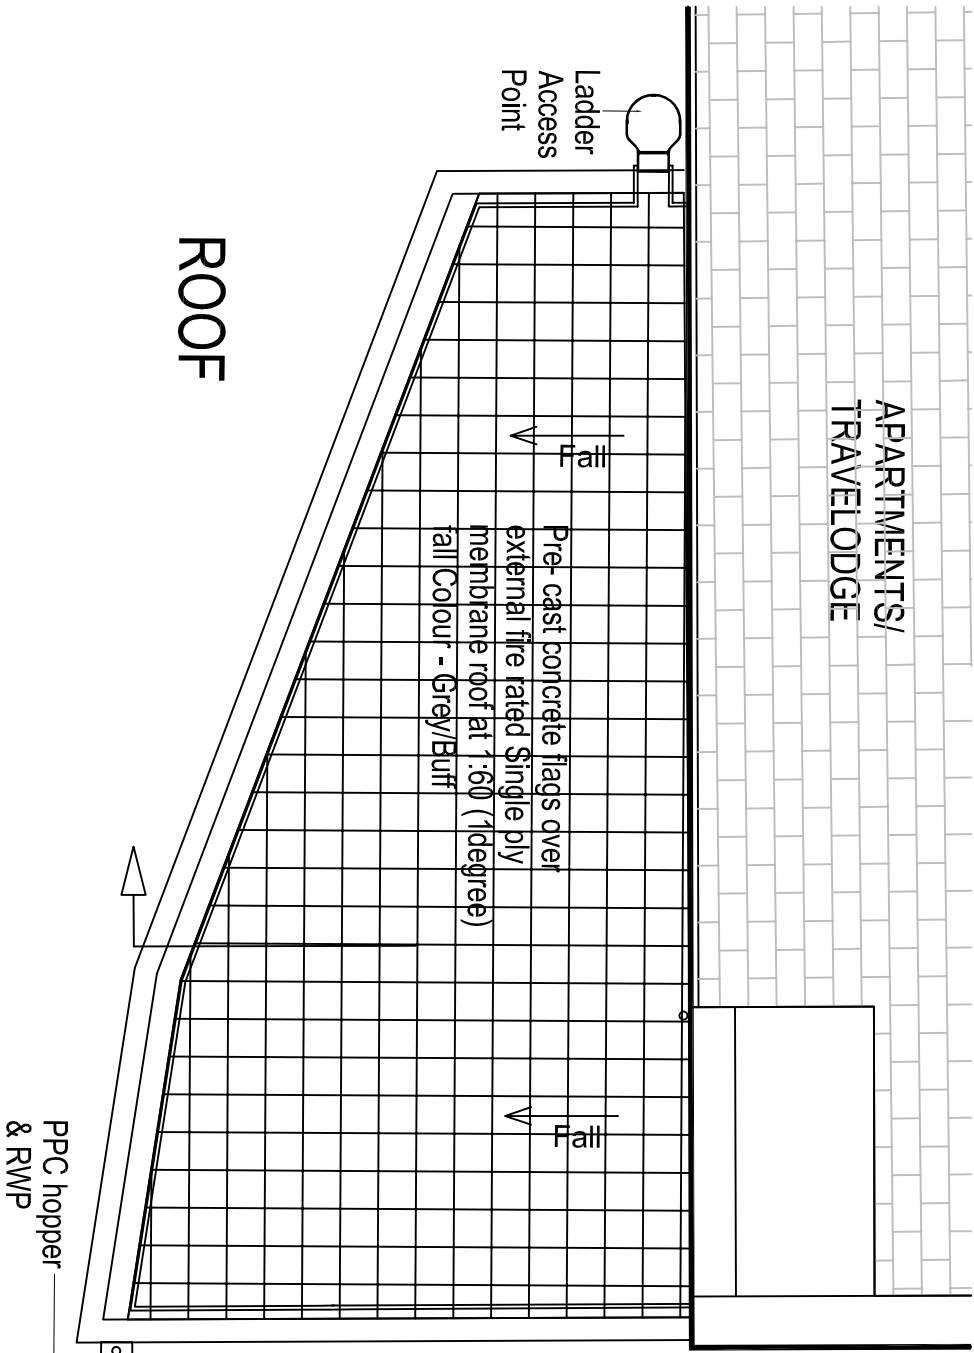


APARTMENTS/  
TRAVELODGE

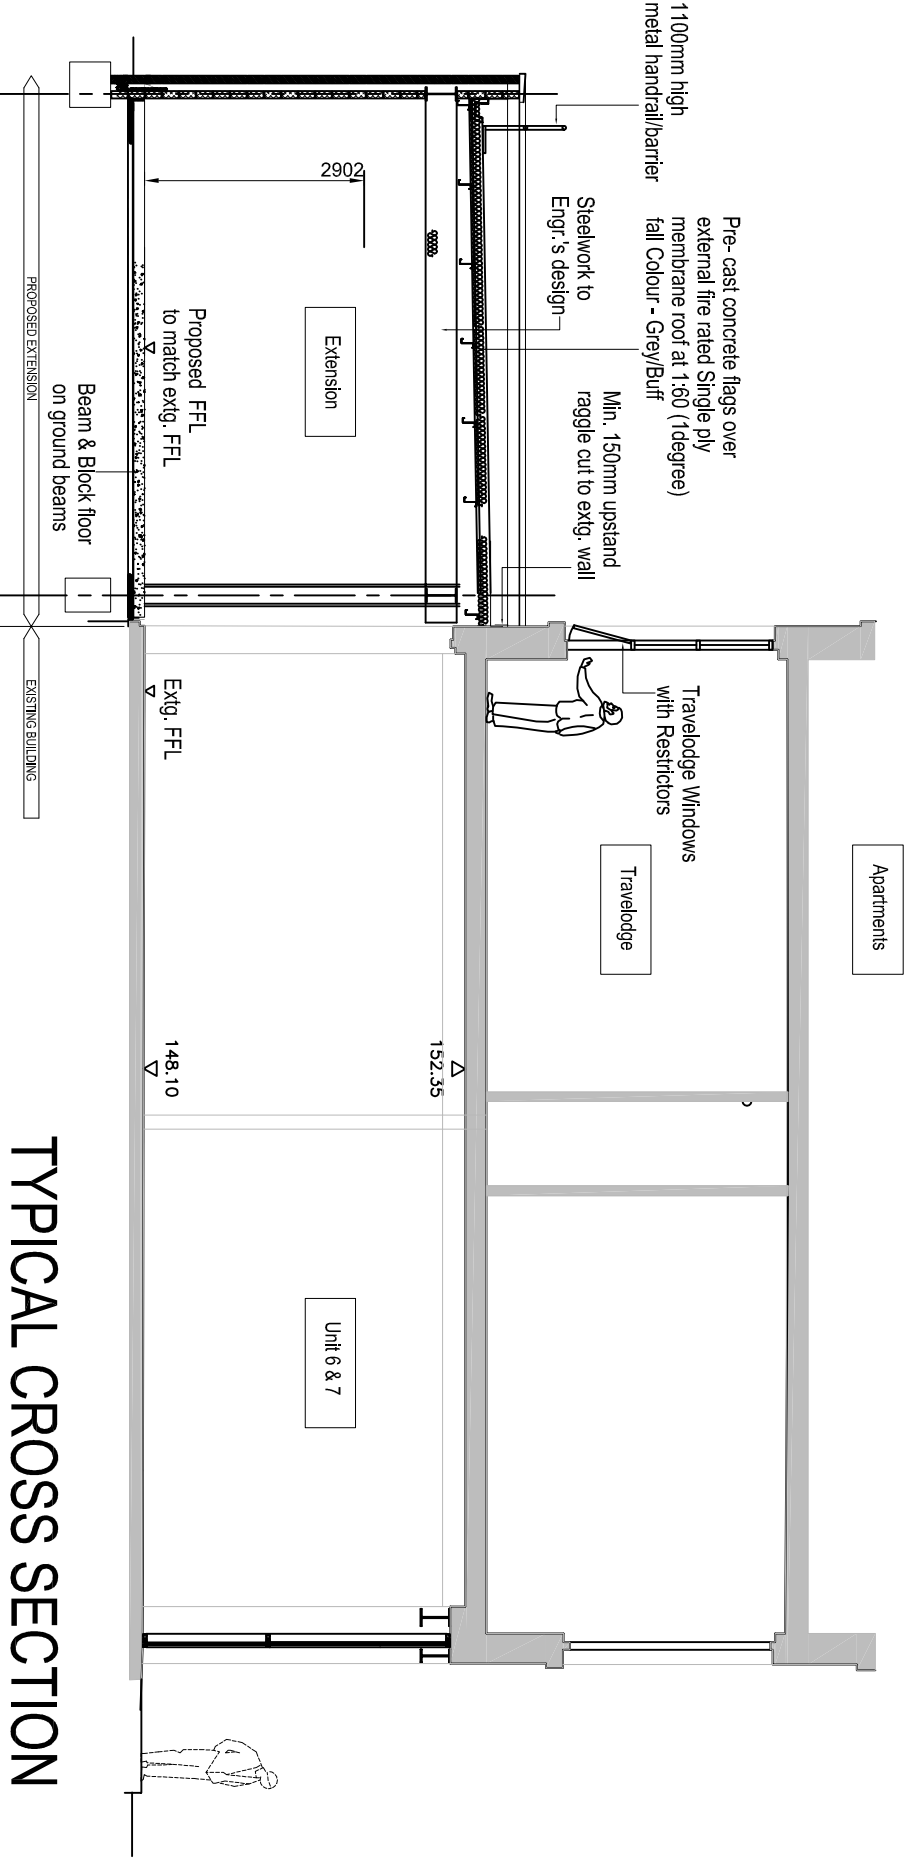

ROOF

TYPICAL LONG SECTION

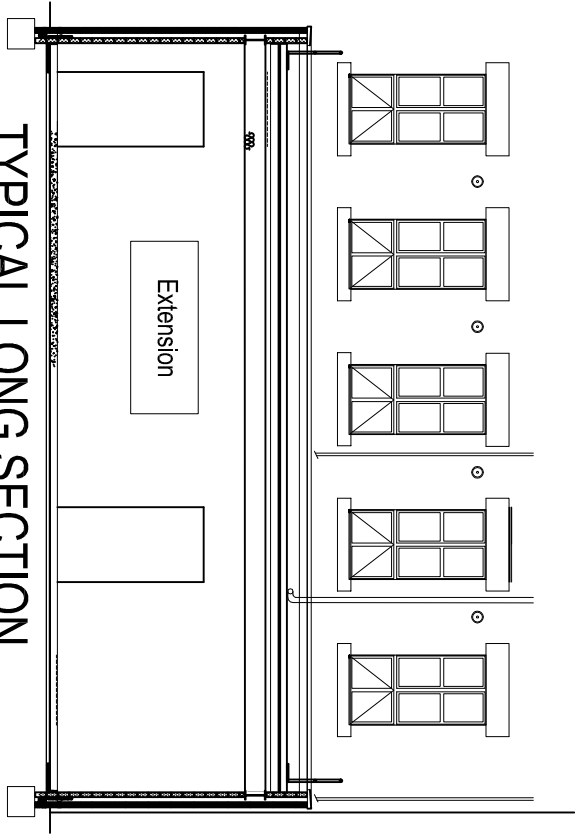


TYPICAL CROSS SECTION

NOTES

The Contractor is to check all dimensions and conditions on site before commencing. Do not scale from this drawing.

This drawing remains the copyright of POZZONI LLP.

SCALE BARS TO BE USED ONLY AS GUIDANCE

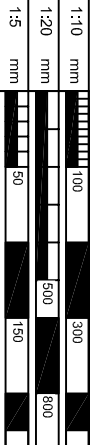

| Rev                                                                                     | Description                                            | By                                                           | Date          |
|-----------------------------------------------------------------------------------------|--------------------------------------------------------|--------------------------------------------------------------|---------------|
| E                                                                                       | Ladder Moved to West Elevation                         | SPM                                                          | 21.10.15      |
| D                                                                                       | Design Development                                     | SPM                                                          | 04.09.15      |
| C                                                                                       | Design Development                                     | SPM                                                          | 31.07.15      |
| B                                                                                       | Design Development                                     | SPM                                                          | 22.07.15      |
| A                                                                                       | Design Development                                     | SPM                                                          | 03.07.15      |
| Client                                                                                  | Standard Life Investments Property Holdings Limited    |                                                              |               |
| Job                                                                                     | Units 6 & 7, Howard Town Mill Victoria Street, Glossop |                                                              |               |
| Drawing                                                                                 | Roof Plan & Typical Sections                           |                                                              |               |
| Drng.No.                                                                                | P4349                                                  | Rev                                                          | E             |
| P:\MCA\2501-4350\4349\LP\Design\DWG\4349 - 203 Proposed Roof Plan and Section_Rev E.dwg |                                                        |                                                              |               |
| Date                                                                                    | 09.06.15                                               | Scale                                                        | 1:100/150 @A3 |
| 3D CoOrd                                                                                | -                                                      | 2D CoOrd                                                     | SPM           |
| Feasibility                                                                             | SPM                                                    | Approved                                                     | JW            |
| Project Status                                                                          | Design                                                 | Tender                                                       | Construction  |
| Contract                                                                                | Design                                                 | As Built                                                     | Construction  |
| pozzoni                                                                                 |                                                        |                                                              |               |
| London House<br>115 Golden Lane<br>London<br>EC1Y 0TJ                                   |                                                        | Woodville House<br>2 Woodville Road<br>Aldersham<br>WA14 2FH |               |
| +44 207 078 0079<br>architects@pozzoni.co.uk                                            |                                                        | +44 161 928 7848<br>pozzoni.co.uk                            |               |