



DO NOT SCALE from this drawing  
All dimensions must be verified at the site before setting out :  
commencing work : or making any shop drawings.

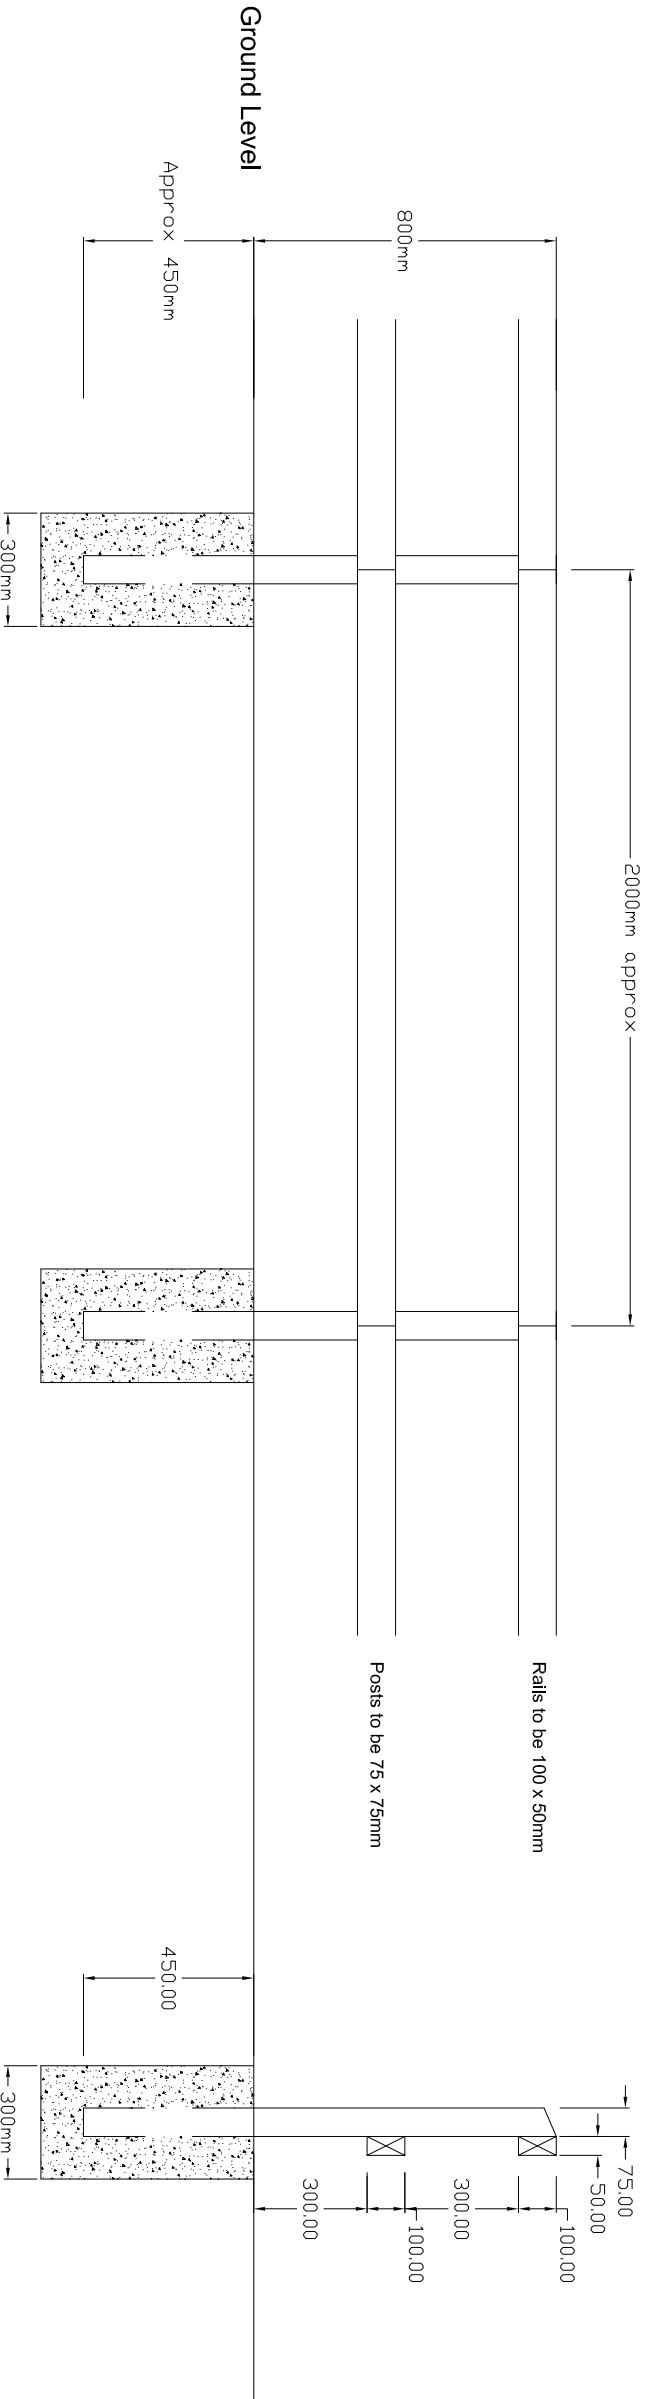

# ELEVATION

## PLOT DIVISIONAL FENCING

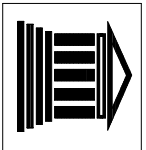

**PERSIMMON**  
**HOMES**

Persimmon House, Holden Road, Leigh,  
Lancashire WN7 1EW  
Tel: 01942 261290 Fax: 01942 261292

SITE

TITLE

PLOT DIVISIONAL FENCE

REV	DESCRIPTION	DATE
A	Height of fence increased to from 750mm to 800mm.	7/7/03

SCALE 1:20 DATE 13/03/00

NUMBER SDF11 REVISION A