

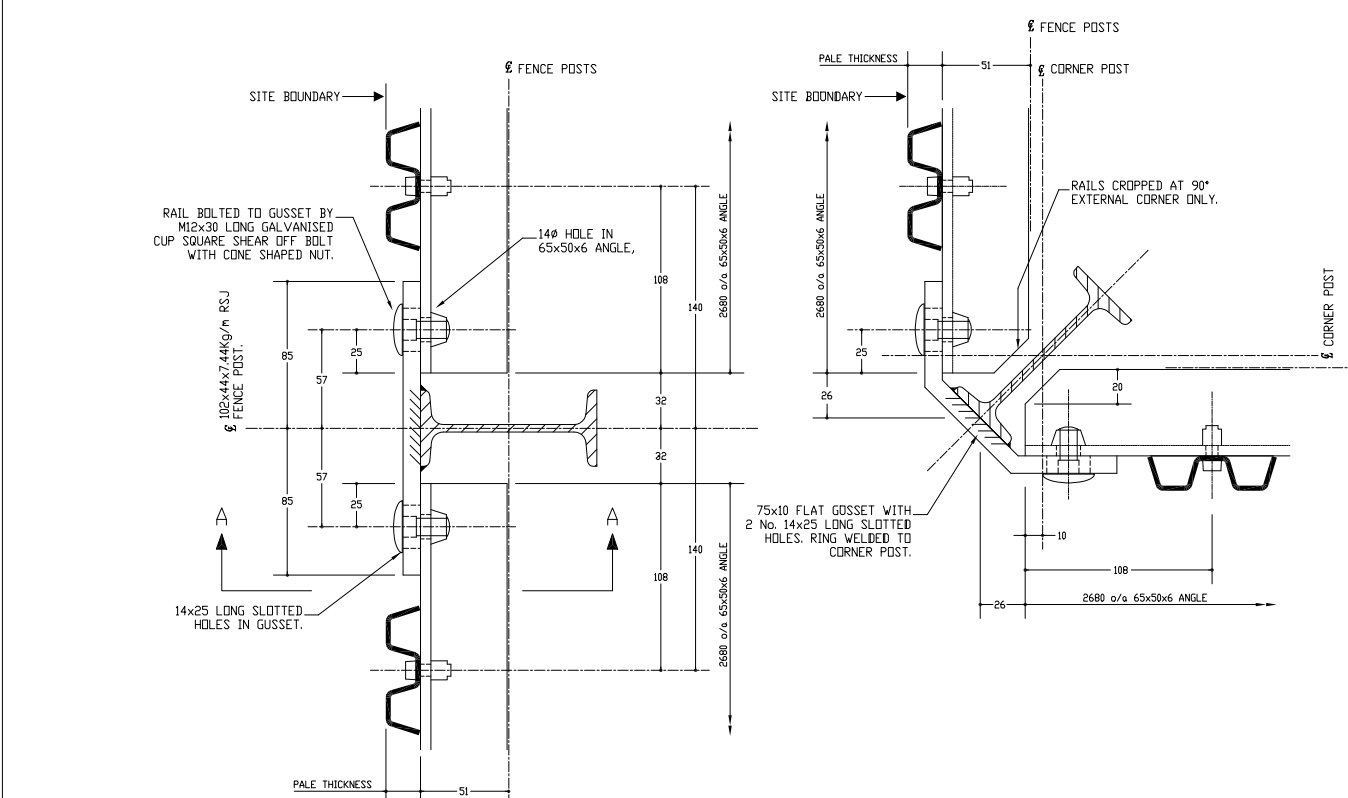



DETAILS OF INTERNAL AND EXTERNAL CORNER ARRANGEMENTS

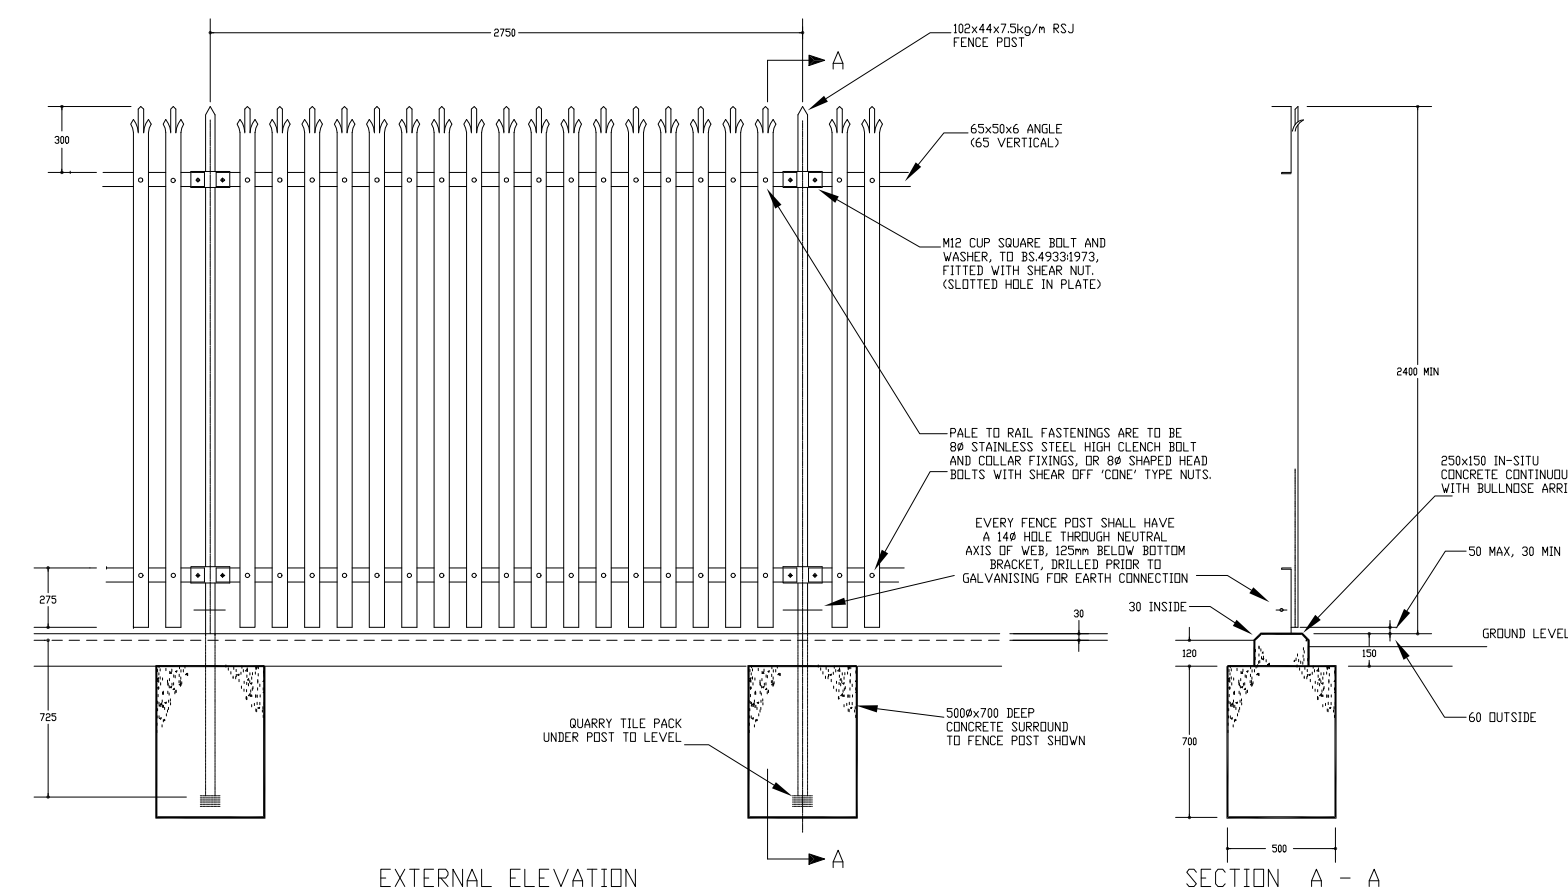

DETAILS OF PALISADE FIXINGS

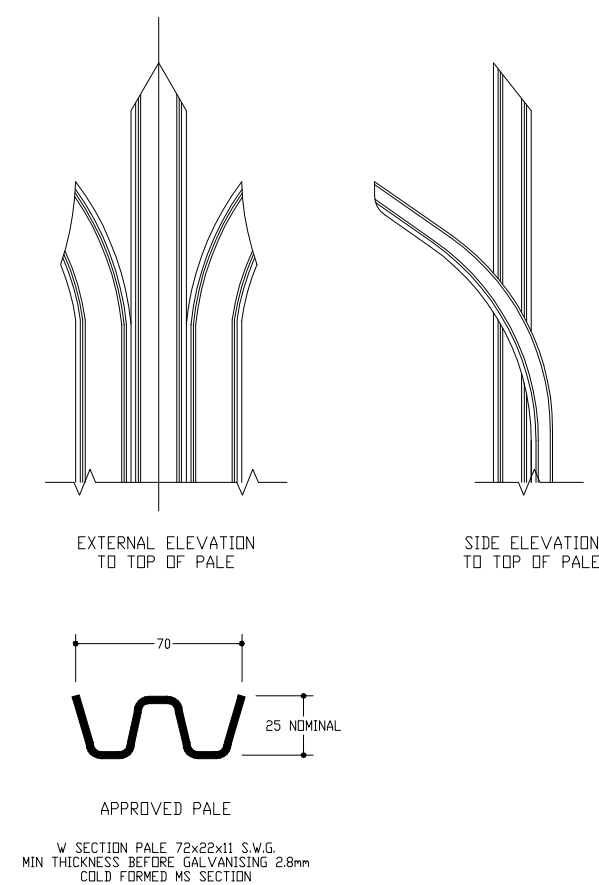

USUAL ARRANGEMENT SHOWING FENCE POST FOUNDATION

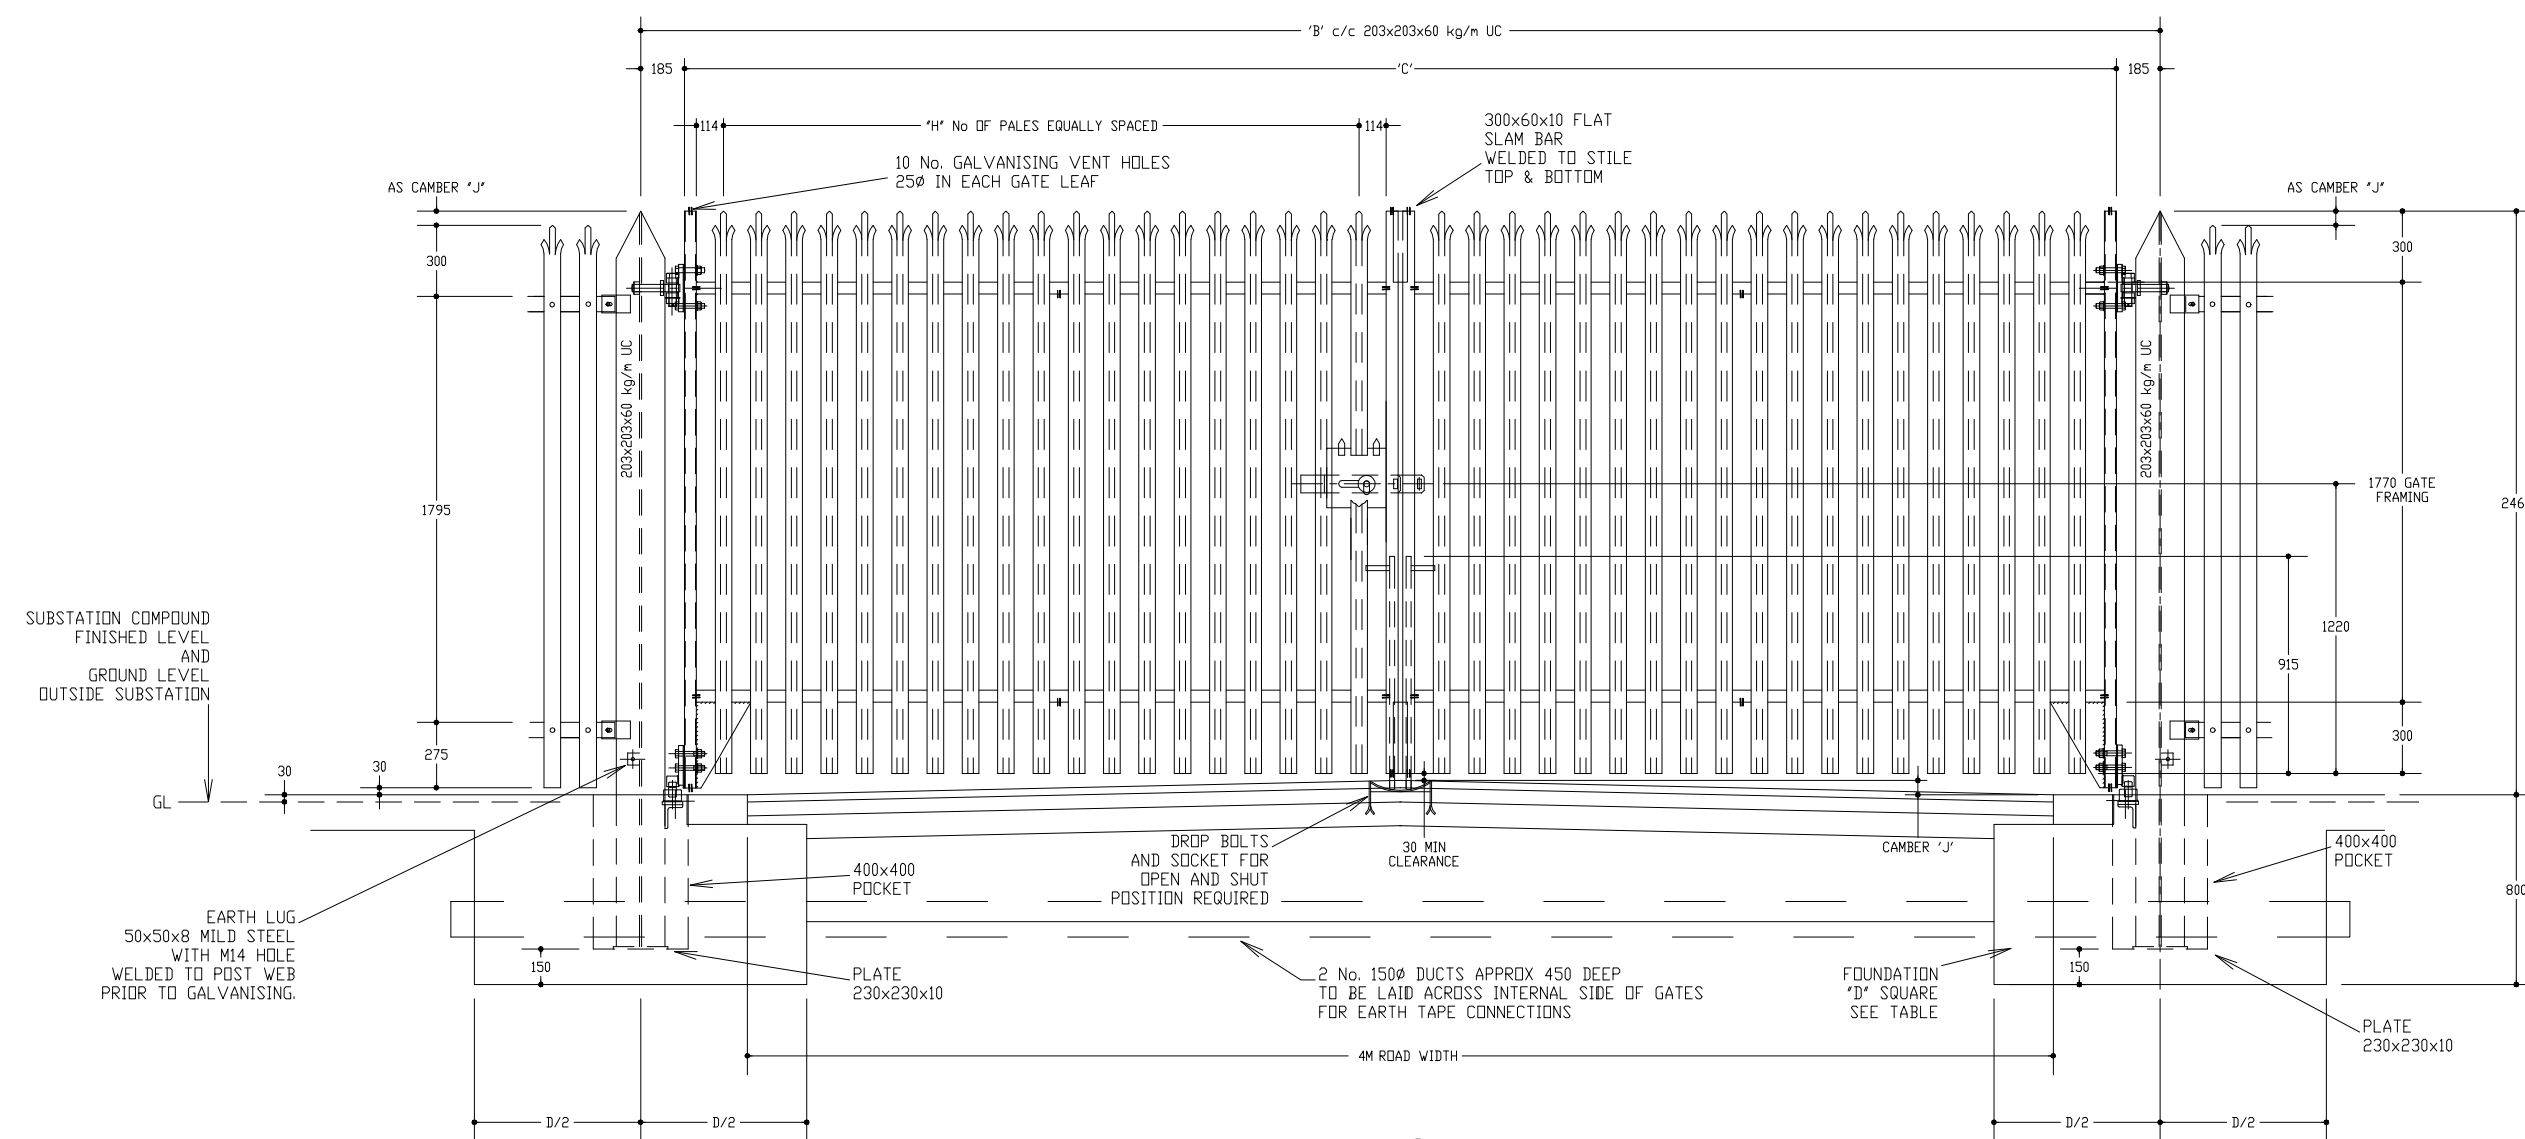

OUTSIDE ELEVATION OF GATES 4m ROAD WITH CAMBER

All measurements in millimetres (mm)

ISSUE	A						
DRG TYPE	P						
SCALE	NTS @ A3						
GRID REF	N/A						
OS X	N/A						
OS Y	N/A						
ISSUE	DESCRIPTION	DATE	DRAWN	CHECKED	APPROVED		

Palisade Fencing & Gates – General Arrangement

Proposed STOR Development, Waterswallows Road, Buxton

CLIENT	
--------	--

Buxton Power Limited

DRG. No.	
----------	--

G000013-00014-A(P)	BP11	STERLING
--------------------	------	-----------------

G000013-00014-A(P)	BP11	STERLING
--------------------	------	-----------------

