



GROUND FLOOR AS PROPOSED 1:50

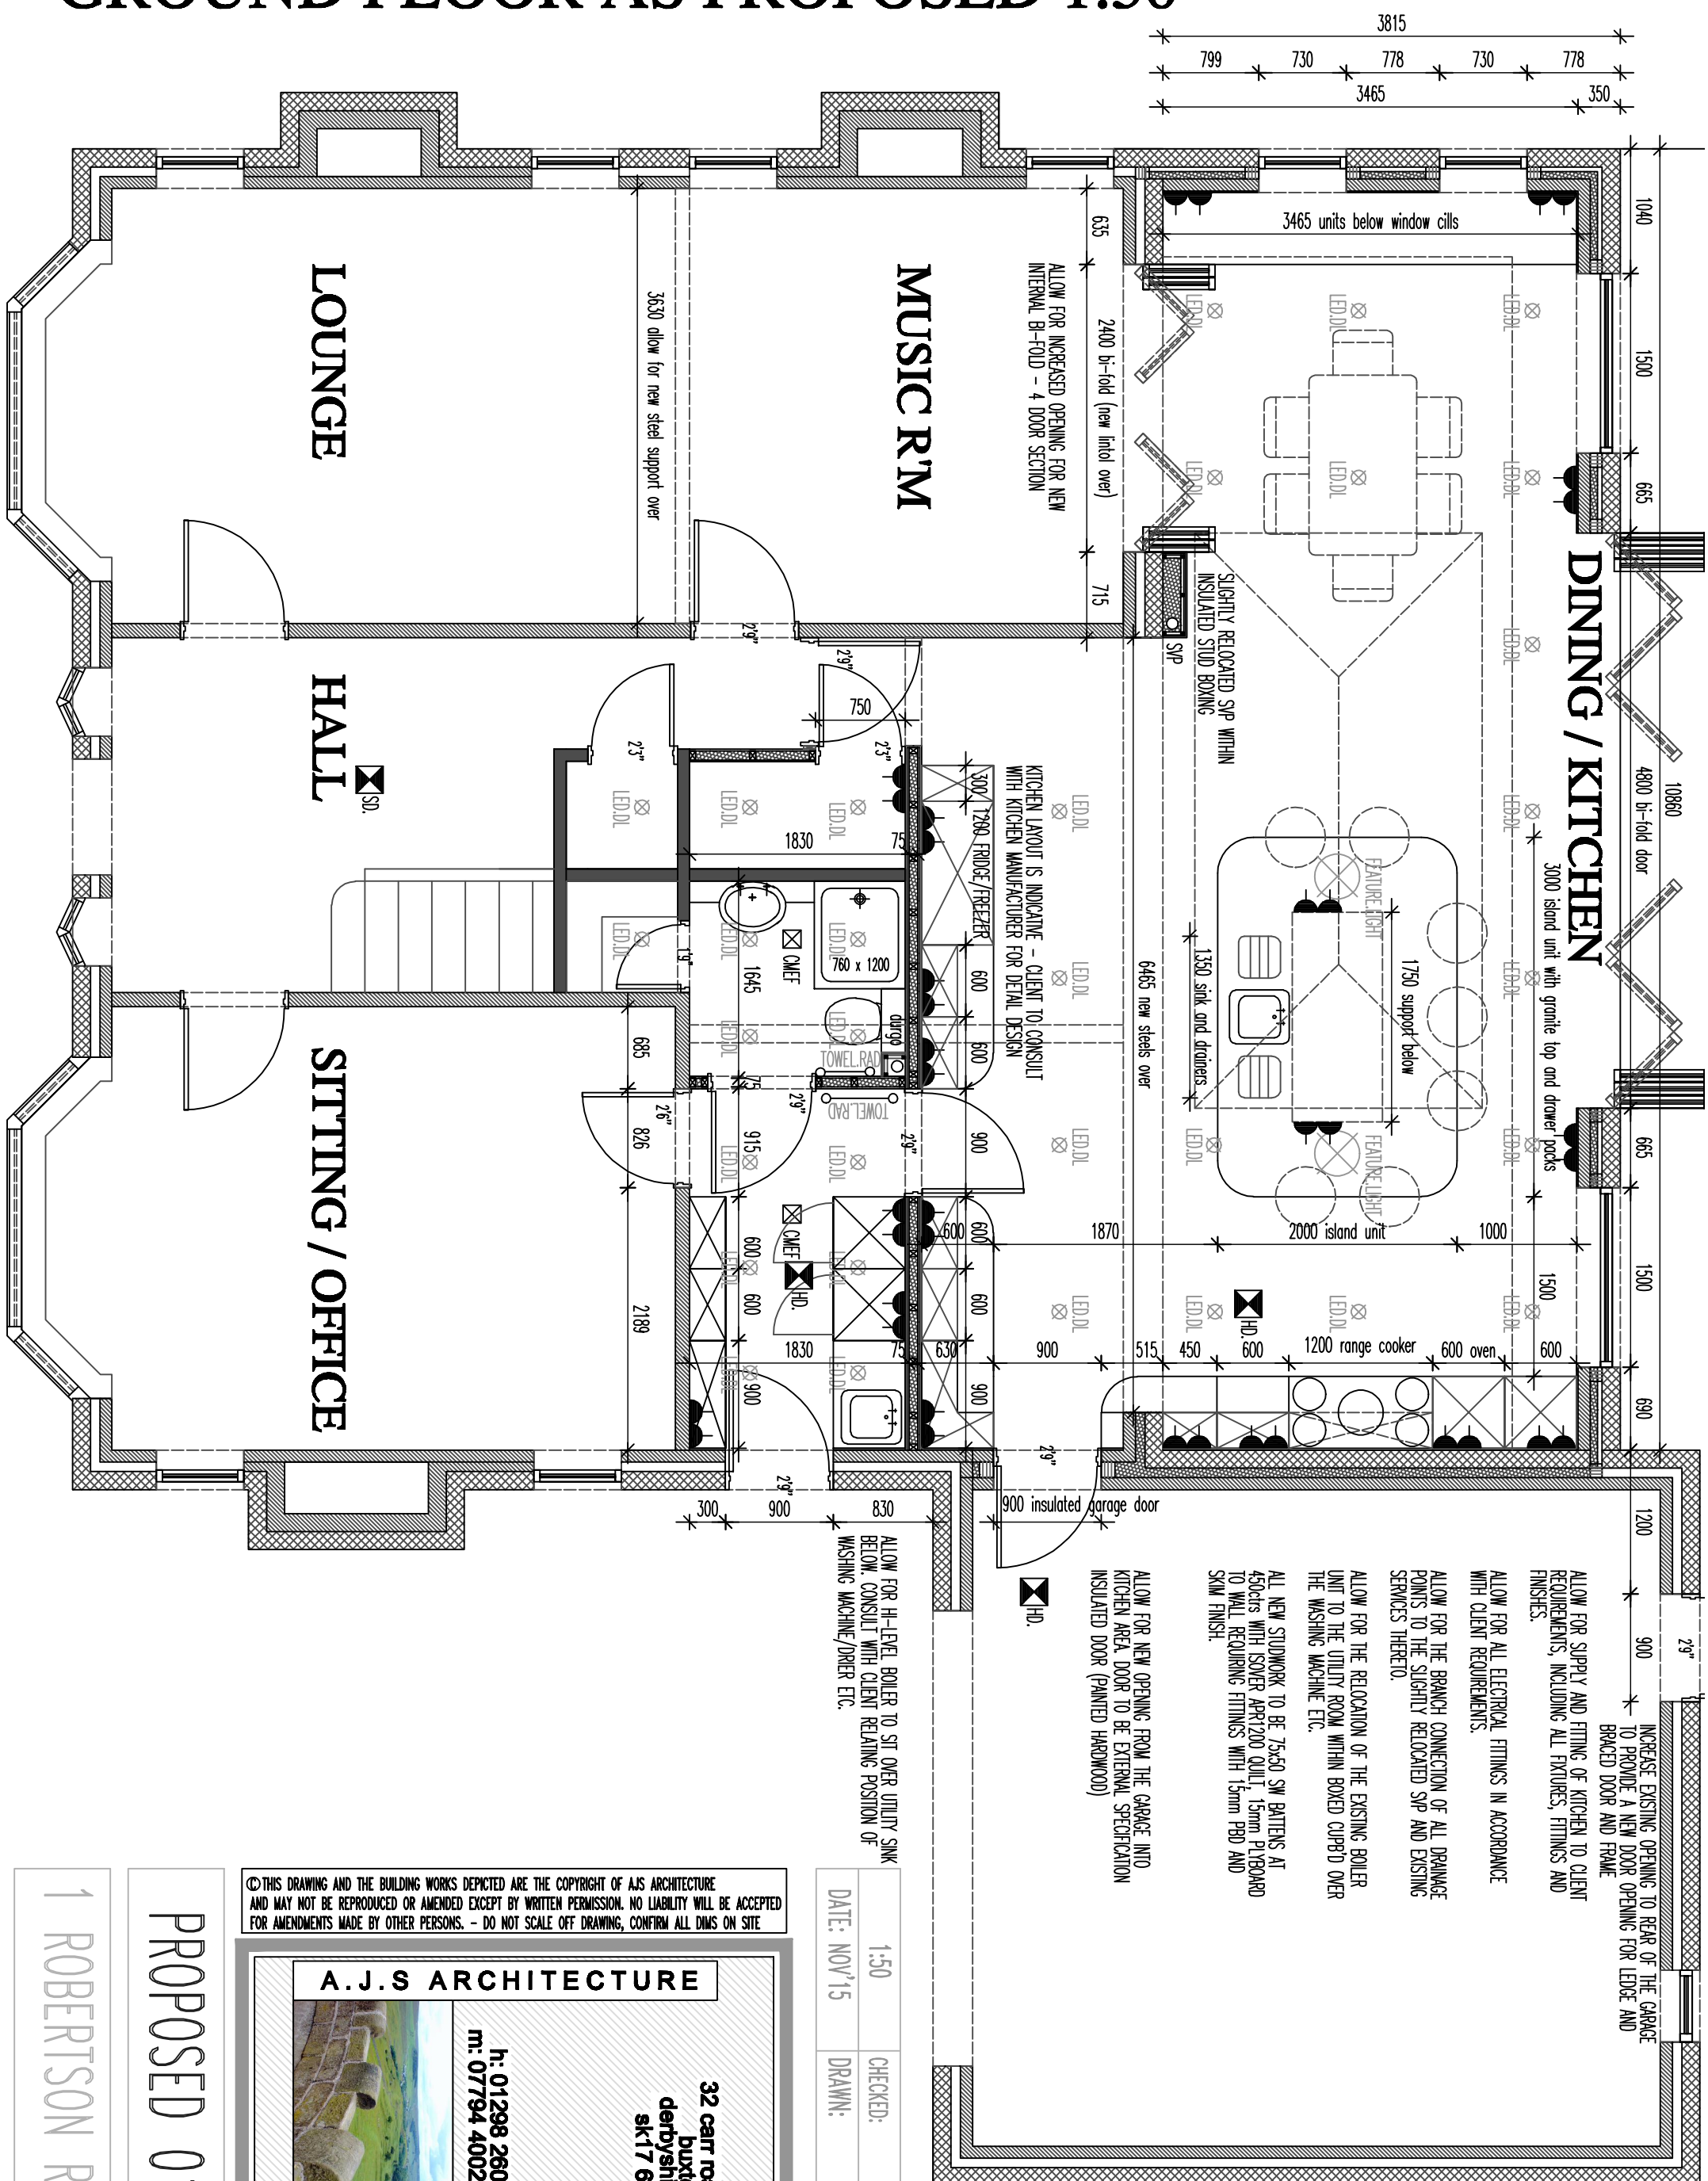

THIS DRAWING AND THE BUILDING WORKS DEPICTED ARE THE COPYRIGHT OF AJS ARCHITECTURE AND MAY NOT BE REPRODUCED OR AMENDED EXCEPT BY WRITTEN PERMISSION. NO LIABILITY WILL BE ACCEPTED FOR AMENDMENTS MADE BY OTHER PERSONS. - DO NOT SCALE OFF DRAWING, CONFIRM ALL DIMS ON SITE

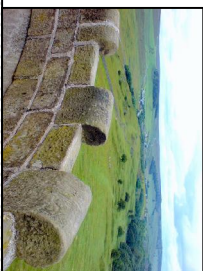

h: 01298 26062
m: 07794 400237

**32 carr road.
buxton.
derbyshire.
sk17 6wf.**

1:50	CHECKED
DATE: NOV'15	DRAWN:

PROPOSED 01

1 ROBERTSON RD