


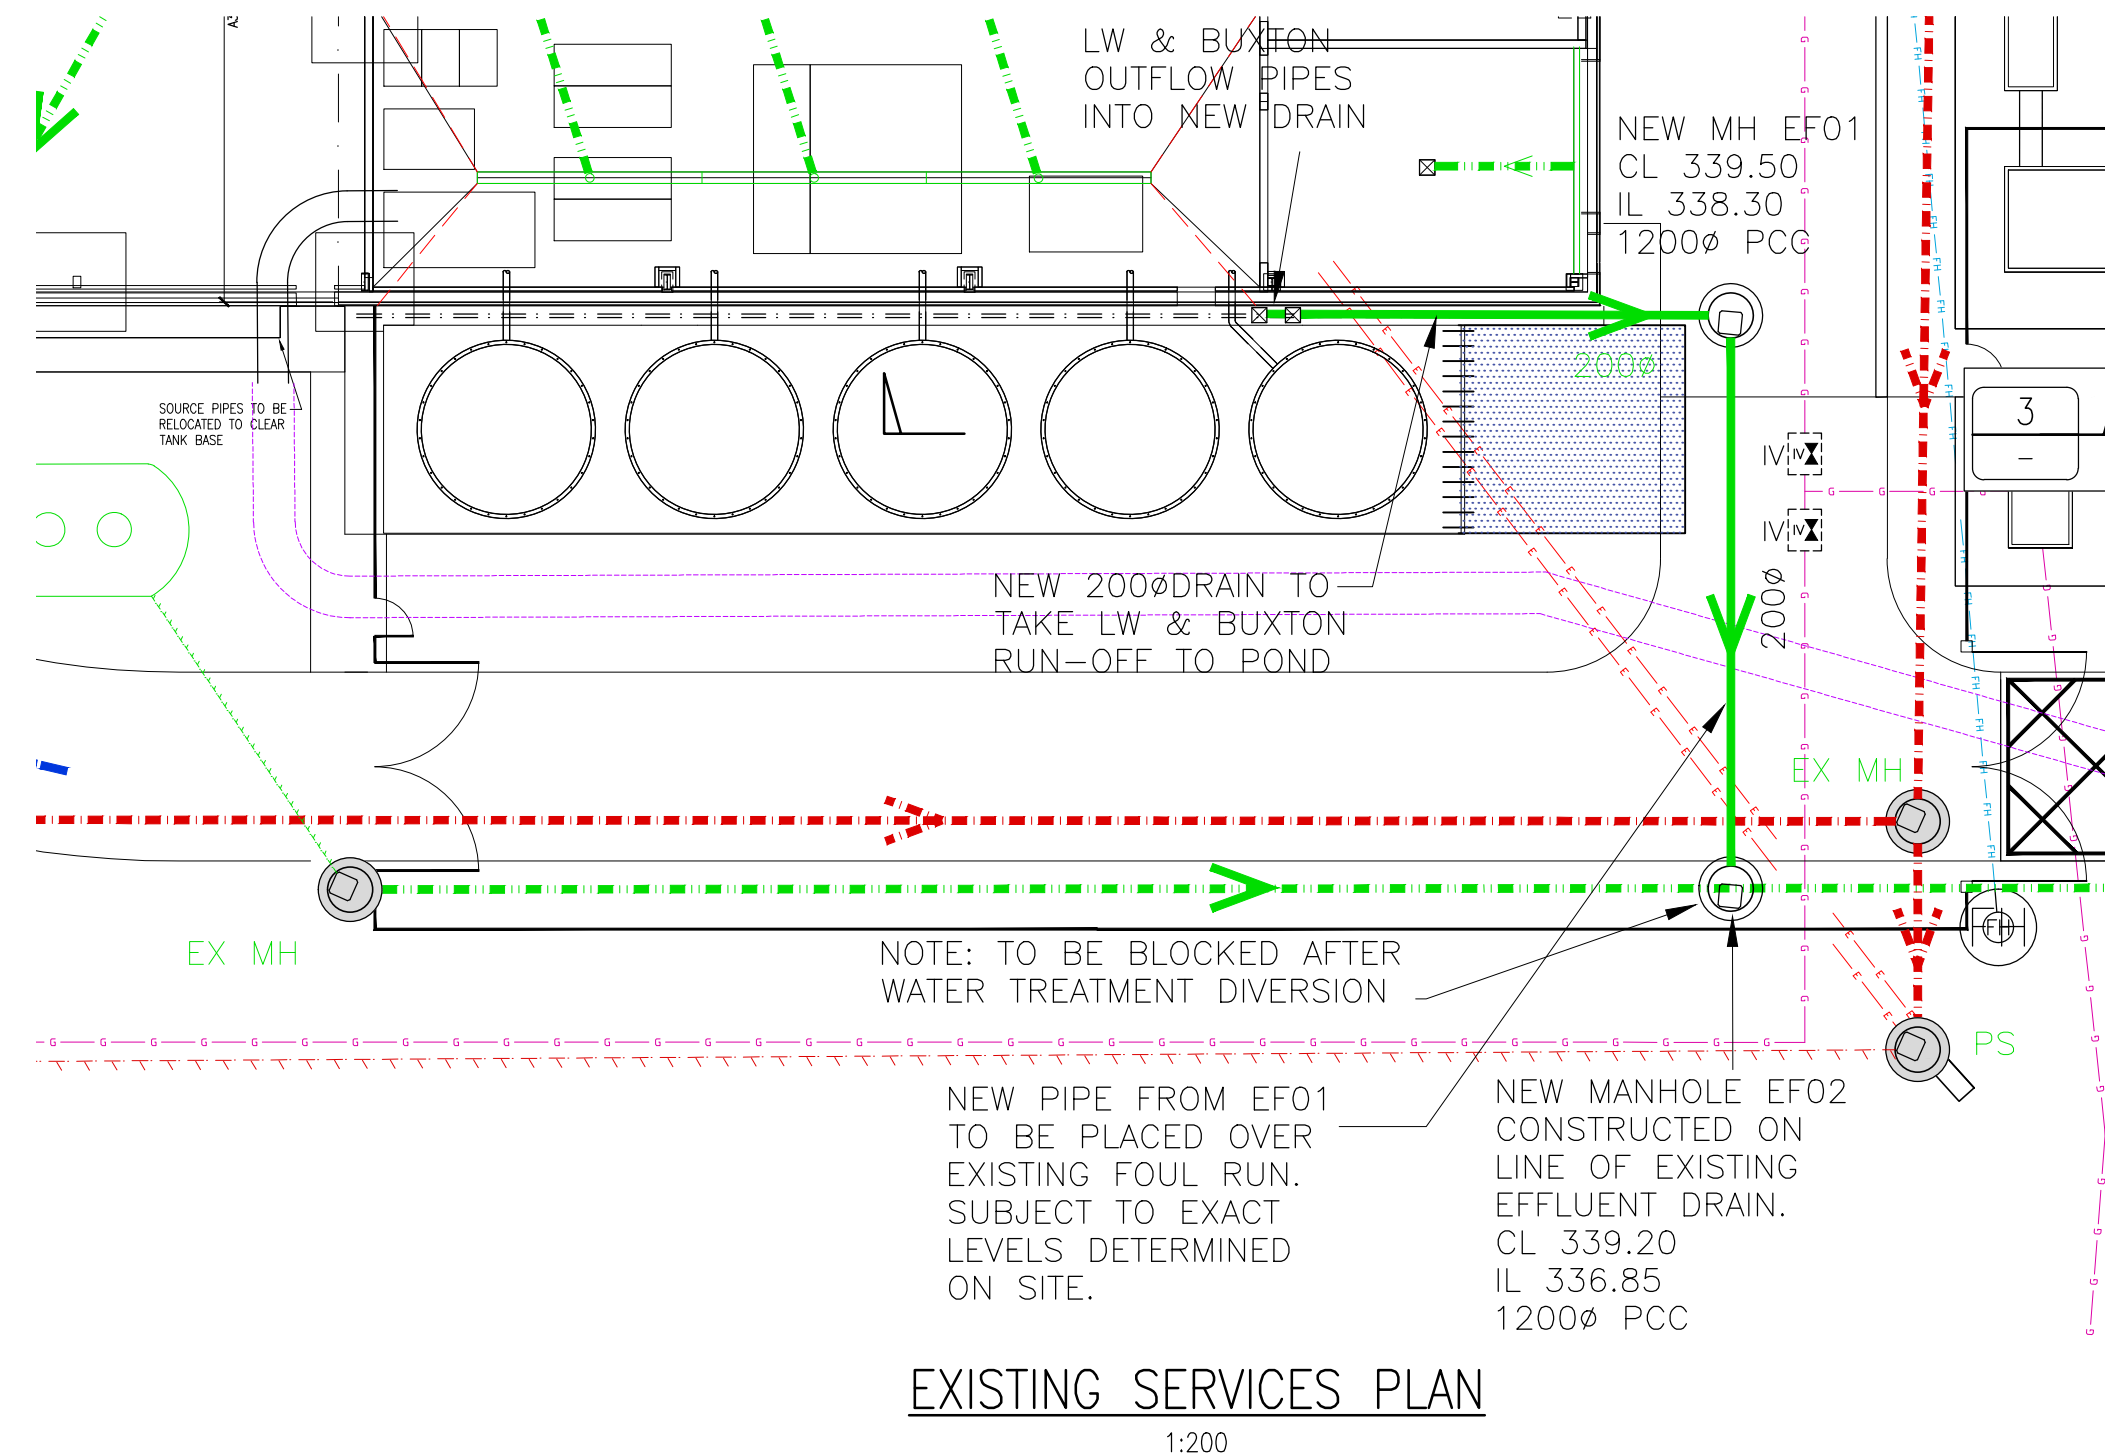

NOTES

1. ALL FOUNDATIONS TO BE FOUNDED ON ROCK. REFER SITE INVESTIGATION BY RSK. FORMATION TO BE FREE OF LOOSE, FRAGMENTED ROCK AND BENCHED INTO ROCK LAYER. GEOTECHNICAL ENGINEER TO APPROVE EXCAVATED FORMATION PRIOR TO POURING CONCRETE FOOTINGS.

2. WATER TANK MASS FILL FOUNDATIONS TO BE STRENGTH GRADE C28/35 , DESIGN SULPHATE CLASS DS-1.
3. ALL FOOTINGS TO BE ONE CONTINUOUS POUR.
4. TANK SETTING OUT AND DETAILS TO BE BY SPECIALIST SUBCONTRACTOR.

- CONTRACTOR IS TO EMPLOY A SUITABLY QUALIFIED GEOTECHNICAL ENGINEER TO INSPECT THE ROCK FORMATION UNDER THE BUILDINGS SLAB AND FOUNDATION LOCATIONS FOR ANY UNDETECTED SOLUTION FEATURES. SPECIALIST CONSULTANT IS TO ADVISE CONTRACTOR OF ANY ADDITIONAL INVESTIGATION REQUIRED; IE: SUB SURFACE SCANNING AND PROBE HOLES TO ENSURE SOUND BEARING STRATA. FINDINGS OF INVESTIGATION SHALL BE REPORTED BACK TO SCOTT HUGHES DESIGN.
- BUILDABILITY – CONTRACTOR TO ADVISE PREFERRED, SAFE, PRACTICAL CONSTRUCTION METHOD FOR DESIGN TEAM REVIEW.
- CONTRACTOR TO AVOID UNDERMINING EXISTING FOUNDATIONS AT ALL TIMES.
- LOCATION OF EXISTING SERVICES TO BE DETERMINED AND AVOIDED/MOVED WHERE POSSIBLE – SPECIALIST INPUT/ADVICE REQUIRED.

[illegible]

CONSTRUCTION

C2	08.12.15	CF	PG	OUTFLOW DRAIN ADDED
C1	08.12.15	CF	ITS	CONSTRUCTION ISSUE
No	DATE	DRAWN	REV'D ENG	AMENDMENT

scott  hughes

Scott Hughes Design Ltd.
The Flint Glass Works,
64 Jersey Street,
Manchester M4 6JW
t. 0161 605 0831
f. 0161 605 0832
e.mail@scotthughesdesign.co.uk
Reg No. 4899745

CLIENT NESTLE WATERS




PROJECT NESTLE WATERS
BUXTON

DRAFTER	CF	ENGINEER	ITS
---------	----	----------	-----

TITLE WATER TREATMENT
MODIFICATION TO STORAGE
TANKS FOUNDATION

SCALE 1:100	DRAWING No 2965-S-100	DATE DEC 15	AMDT C2
----------------	--------------------------	----------------	------------

NOTE: VOID FORMER AS SECTRION Z-Z CAN
BE USED FOR NEW BASE AS ALTERNATIVE
TO FULL MASS CONCRETE BASE.

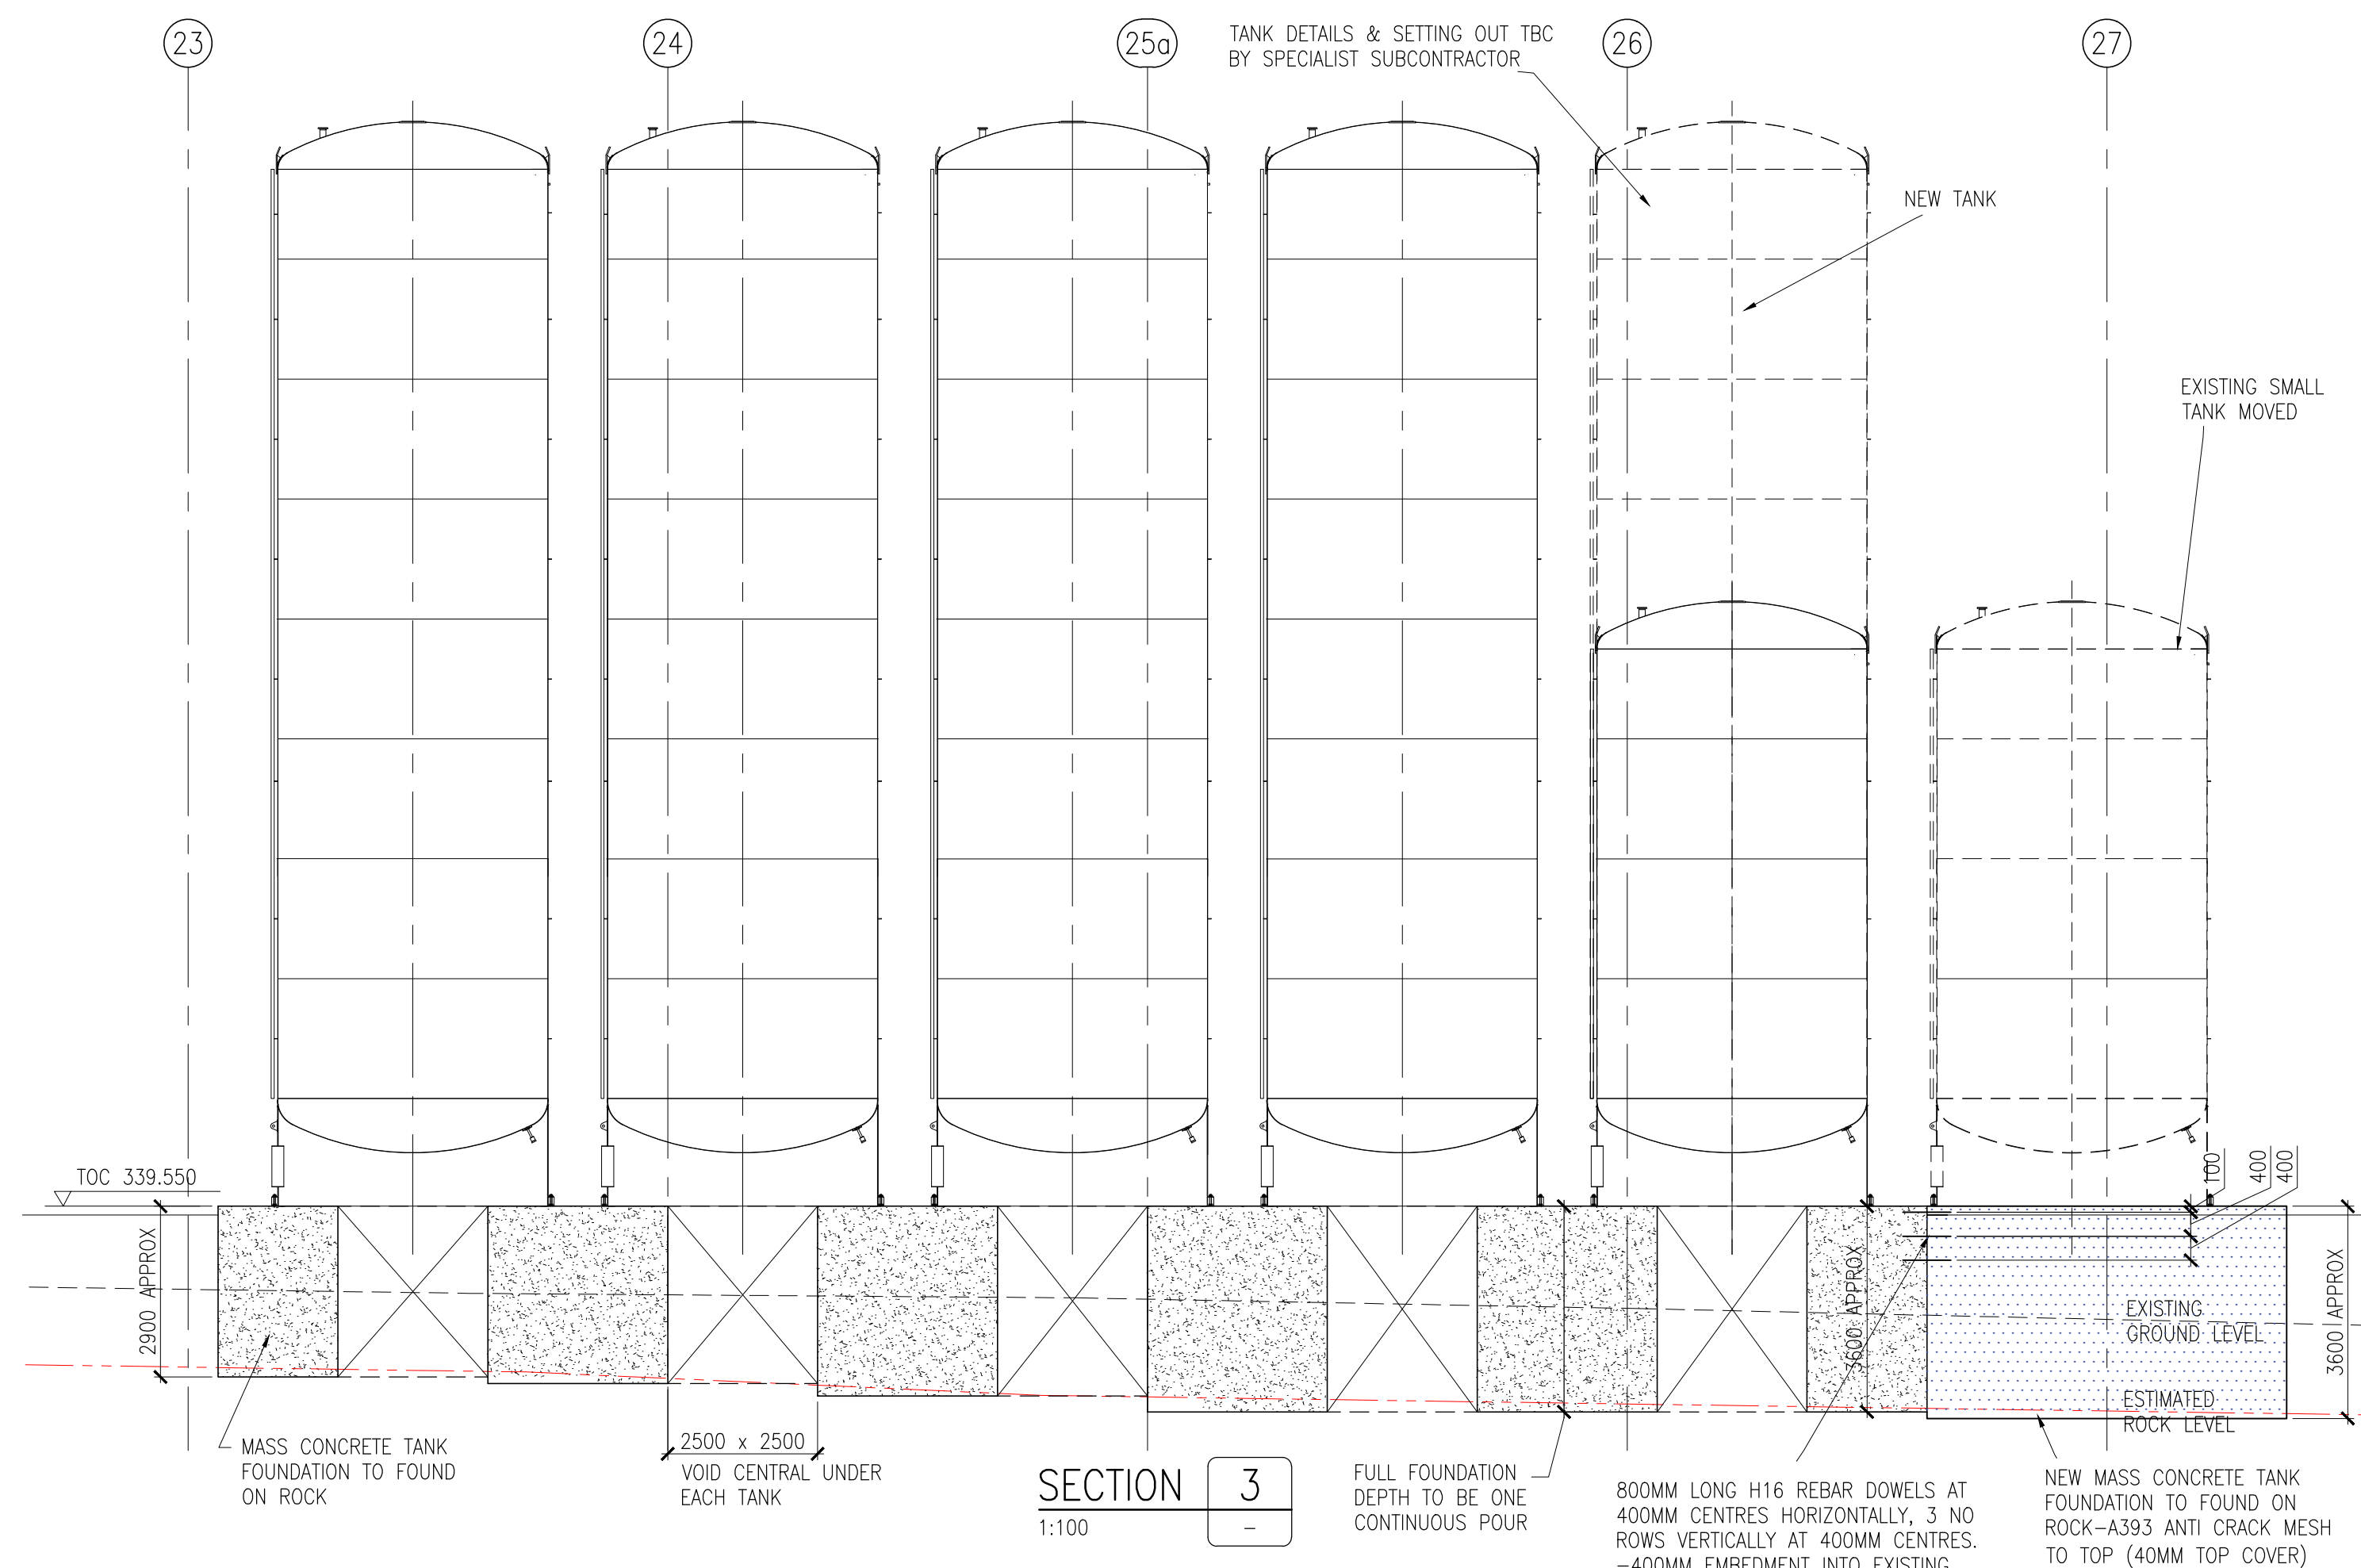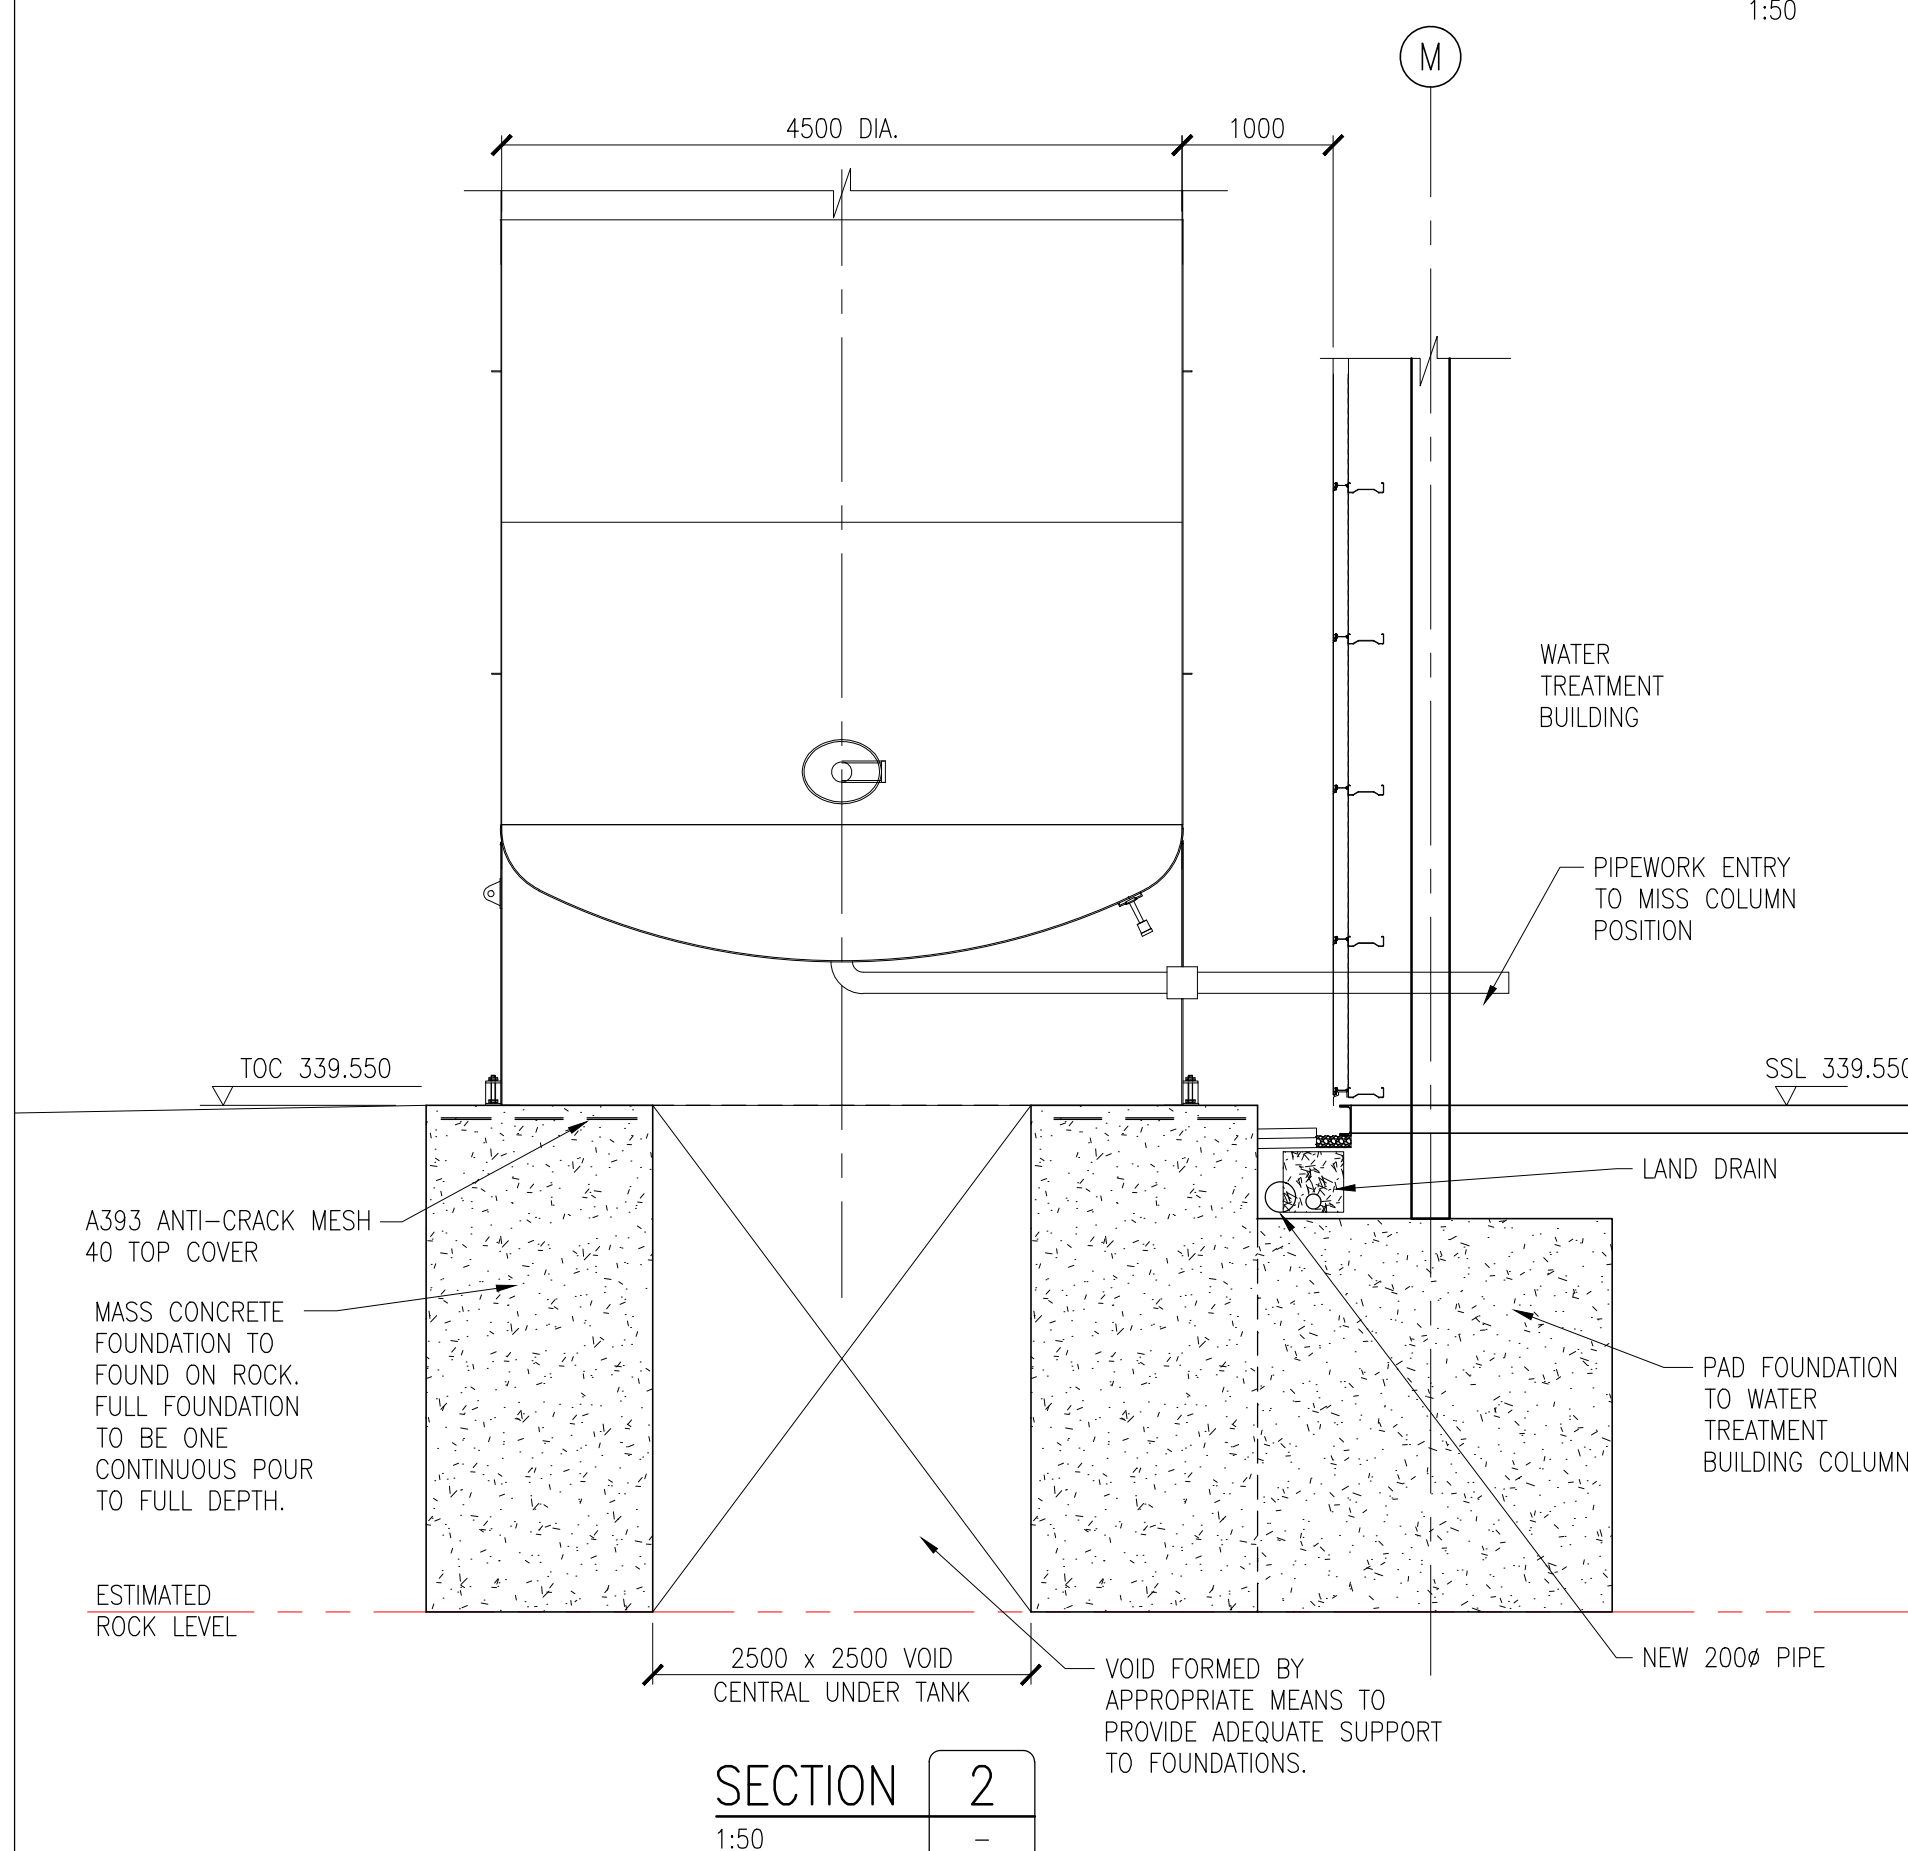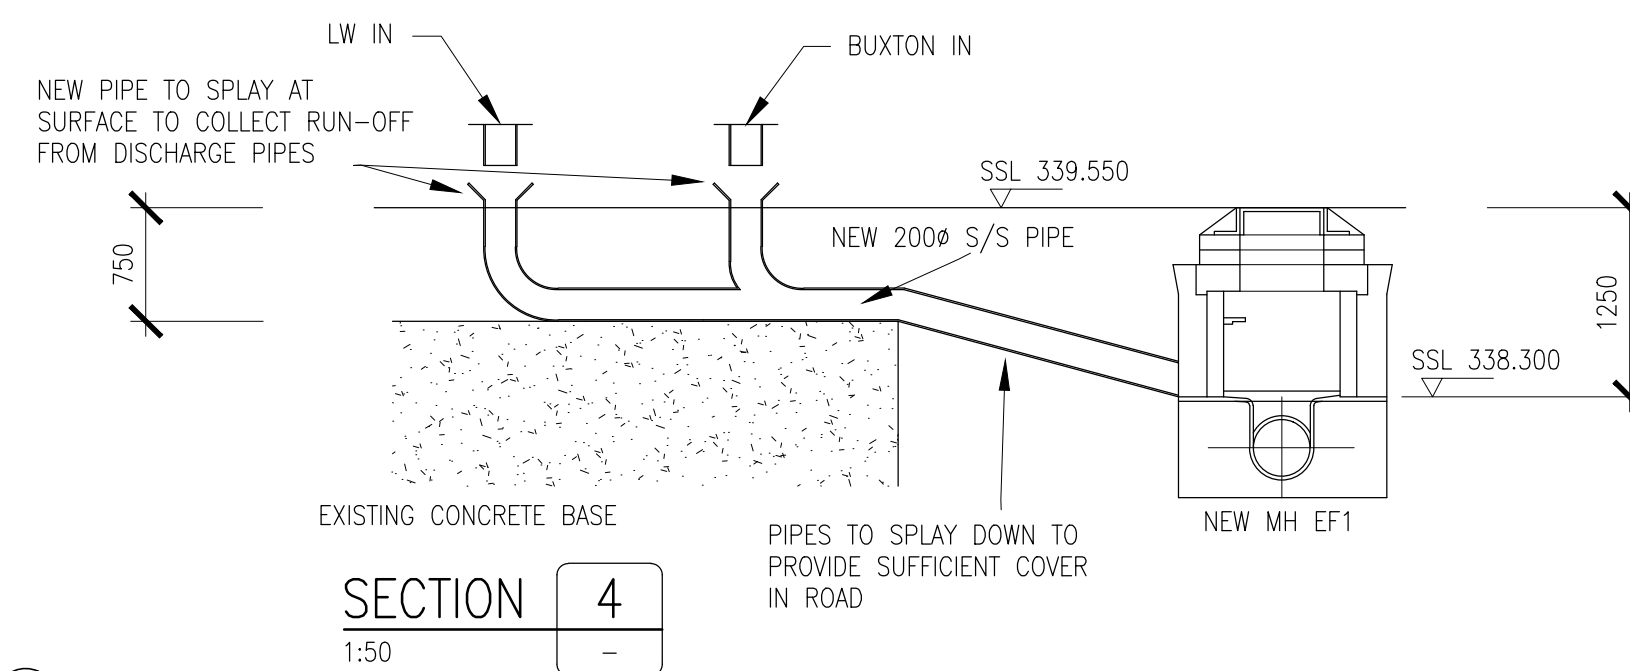

COPYRIGHT

The concepts and the information contained in this document are the copyright of Scott Hughes Design Ltd. Use or copying of the document in whole or in part without written permission of Scott Hughes Design Ltd. constitutes and infringement of copyright.

